


PLOT DATE = 0DATE\*  
 FILE NAME = #FILE#\*  
 PLOT SCALE = #SCALE#\*  
 USER NAME = #USER#\*

ORIGINAL SURVEY  
 SURVEYED BY: \_\_\_\_\_  
 DATE: \_\_\_\_\_  
 NOTE BOOK: \_\_\_\_\_  
 TEMPLATE: \_\_\_\_\_  
 AREAS CHECKED: \_\_\_\_\_  
 USER: \_\_\_\_\_

FINAL SURVEY  
 SURVEYED BY: \_\_\_\_\_  
 DATE: \_\_\_\_\_  
 NOTE BOOK: \_\_\_\_\_  
 TEMPLATE: \_\_\_\_\_  
 AREAS CHECKED: \_\_\_\_\_  
 USER: \_\_\_\_\_

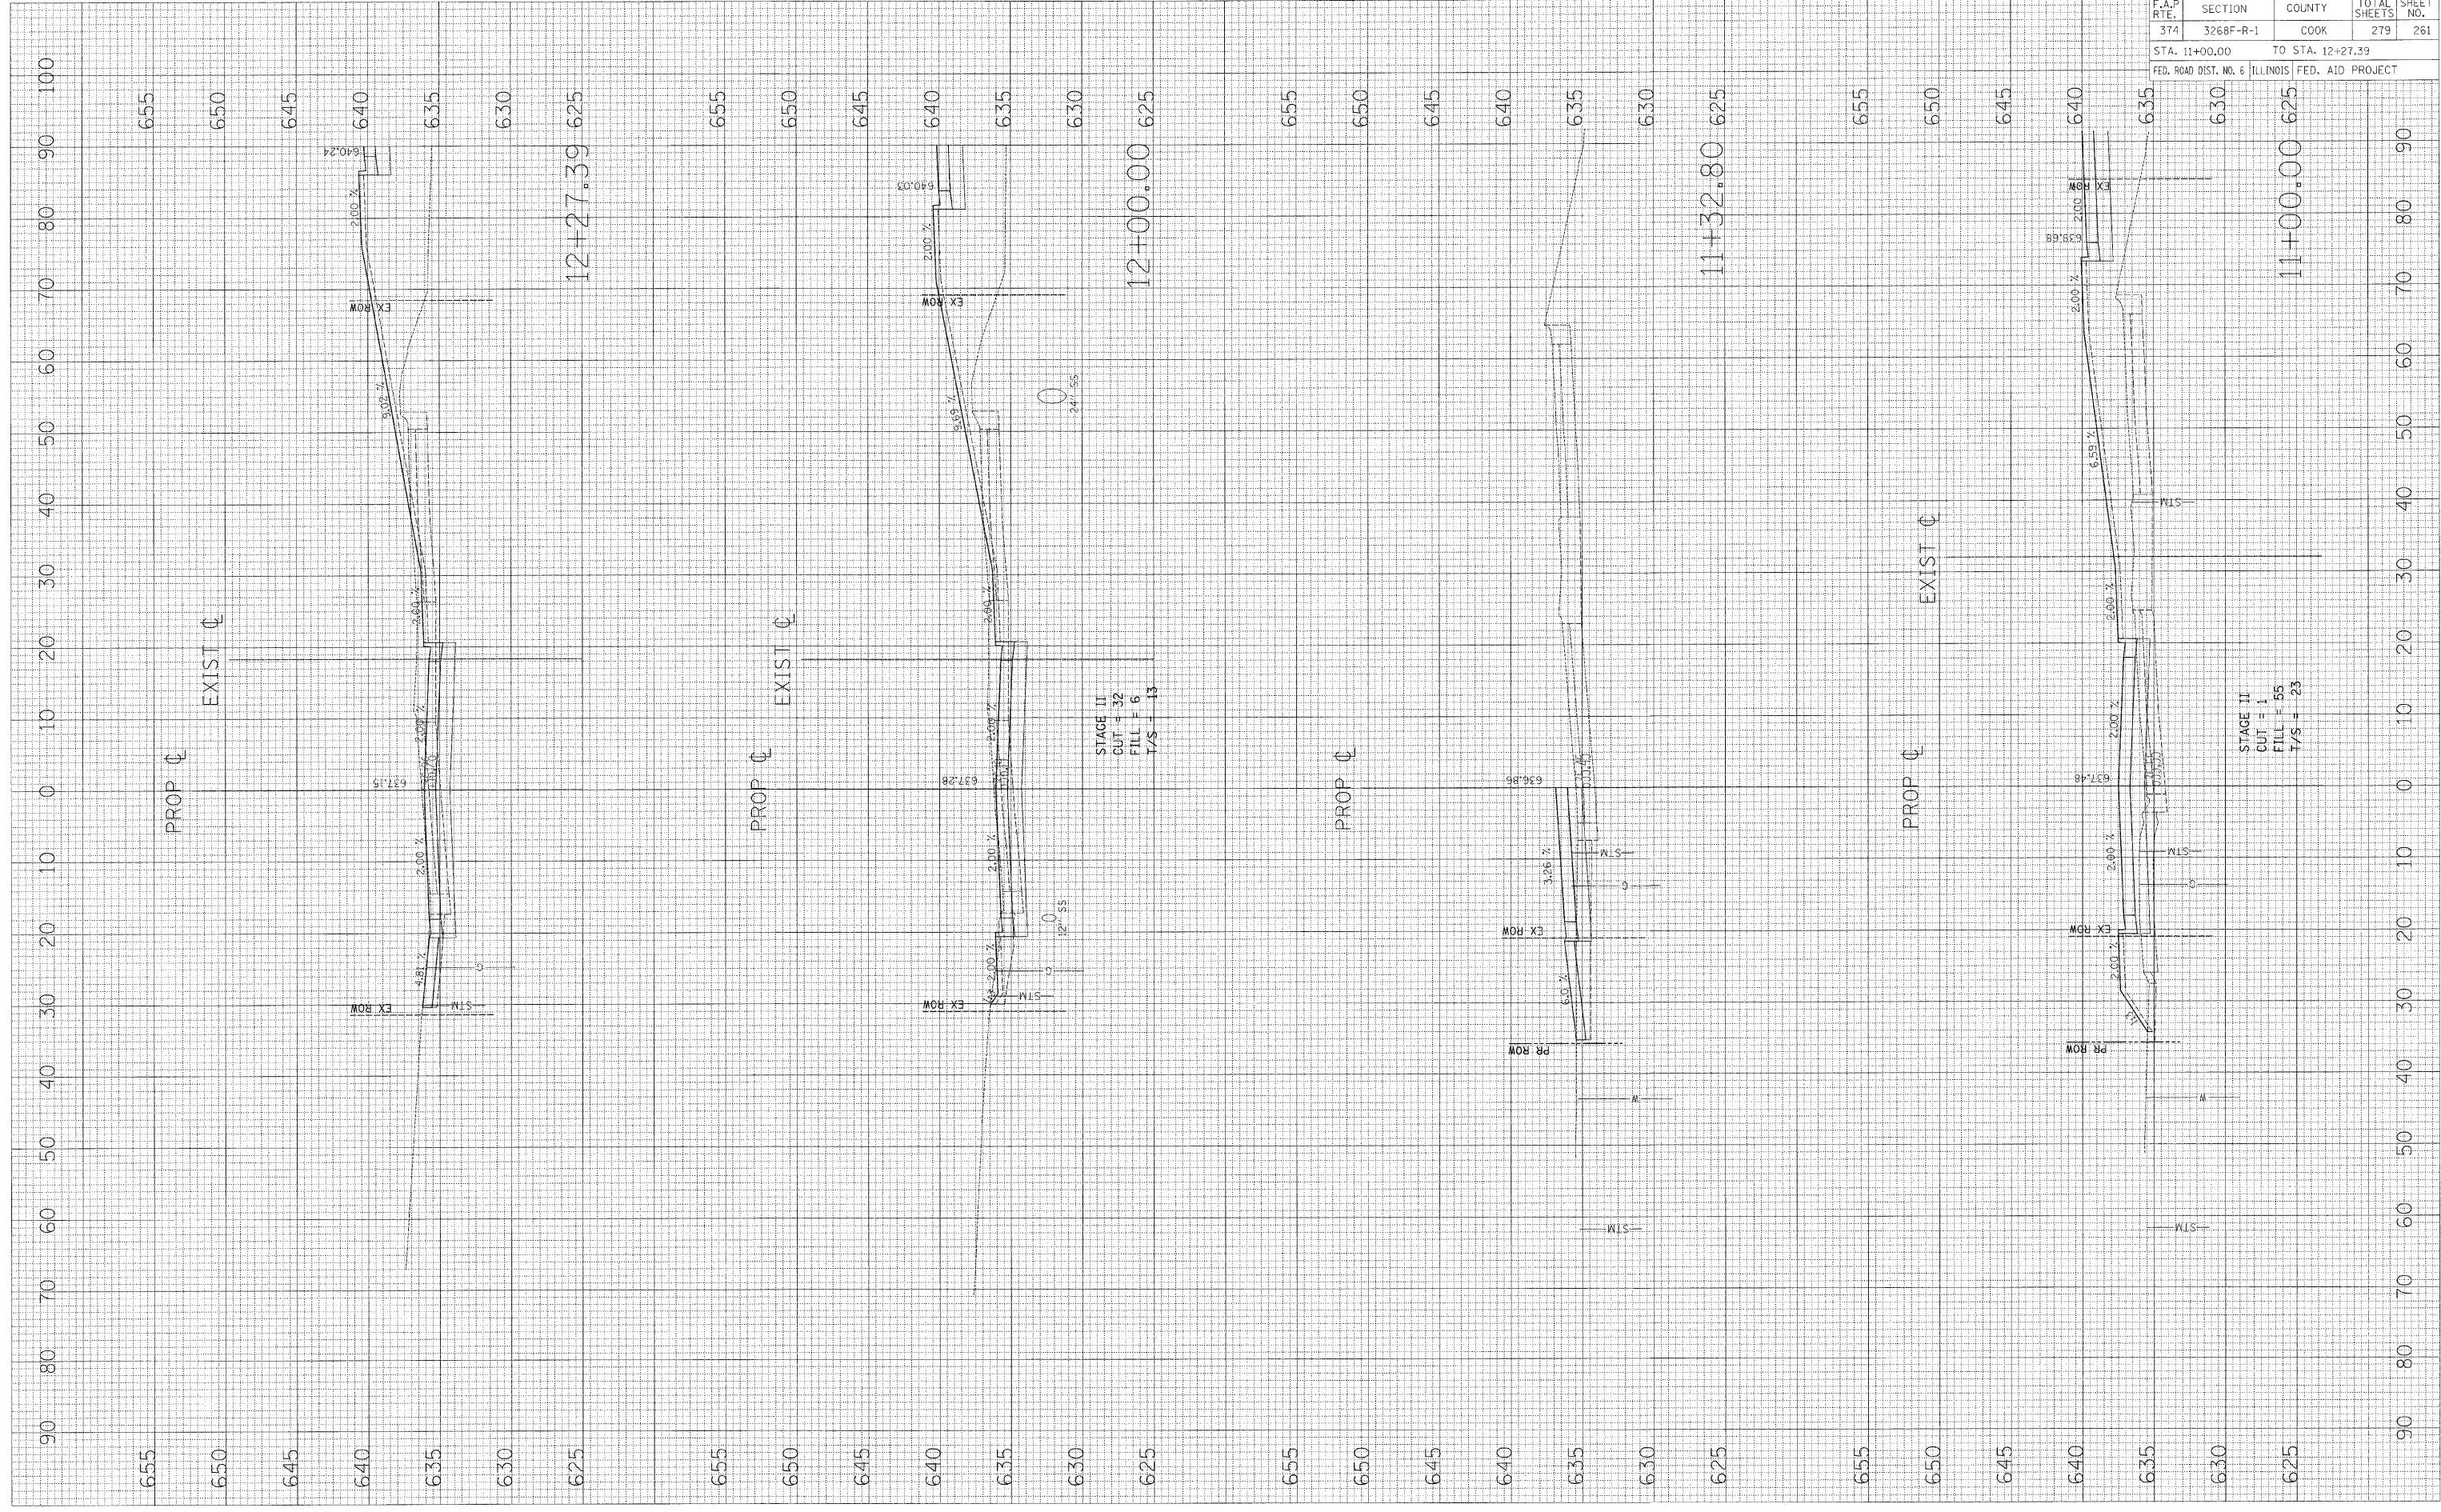

CONTRACT NO. 62387			
F.A.P. RTE. 374	SECTION 3268F-R-1	COUNTY COOK	TOTAL SHEETS 279
STA. 11+00.00		TO STA. 12+27.39	
FED. ROAD DIST. NO. 6 ILLINOIS FED. AID PROJECT			

ACCESS ROAD