


PLOT DATE = 04/17/18
 FILE NAME = 041718
 PLOT SCALE = 1"=40'
 USER NAME = USER

ORIGINAL SURVEY NO. _____
 SURVEYED BY _____
 DATE _____
 NOTE BOOK NO. _____
 TEMPLATE AREAS CHECKED _____

FINAL SURVEY NO. _____
 SURVEYED BY _____
 DATE _____
 NOTE BOOK NO. _____
 TEMPLATE AREAS CHECKED _____

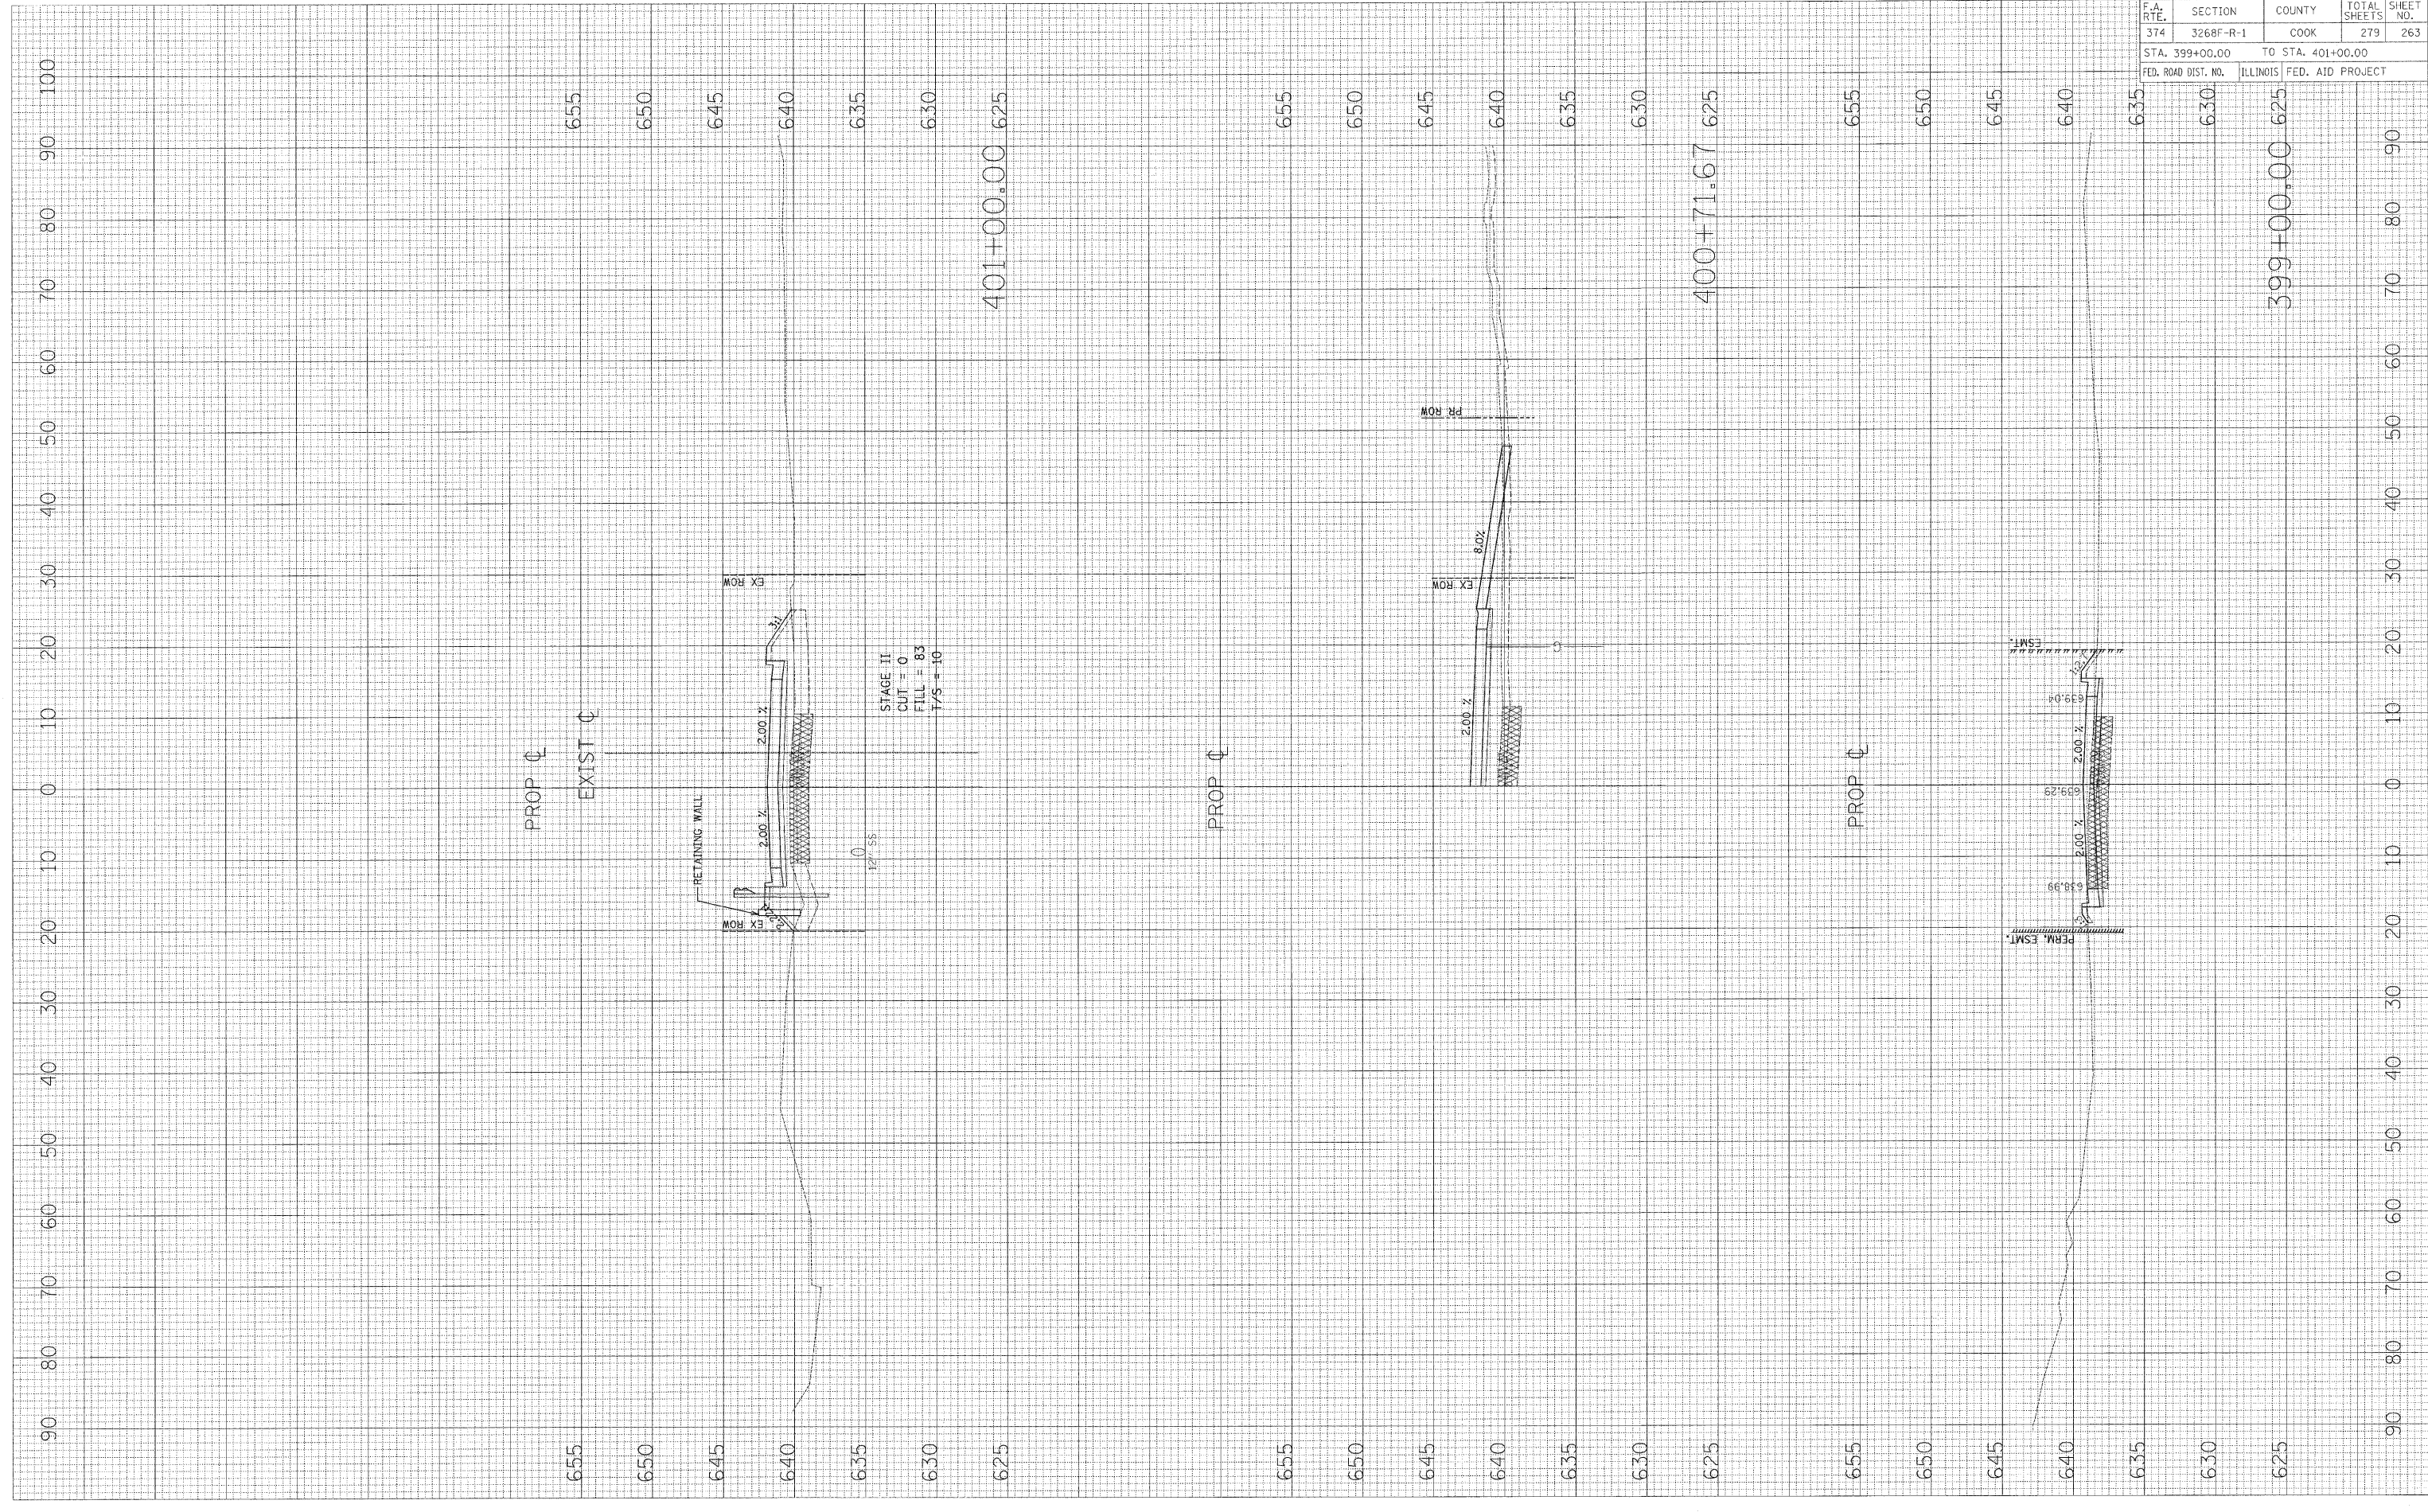

CONTRACT NO. 62387				
F.A. RTE.	SECTION	COUNTY	TOTAL SHEETS	SHEET NO.
374	3268F-R-1	COOK	279	263
STA. 399+00.00		TO STA. 401+00.00		
FED. ROAD DIST. NO.	ILLINOIS	FED. AID PROJECT		

399+00.00 625

WINKELMAN ROAD