


PLOT DATE = \$DATE\$  
 FILE NAME = \$FILE\$  
 PLOT SCALE = \$SCALE\$  
 USER NAME = \$USER\$

ORIGINAL SURVEY  
 CHECKED BY: \_\_\_\_\_ DATE: \_\_\_\_\_  
 NOTE BOOK NO. \_\_\_\_\_  
 AREAS CHECKED: \_\_\_\_\_

FINAL SURVEY  
 CHECKED BY: \_\_\_\_\_ DATE: \_\_\_\_\_  
 NOTE BOOK NO. \_\_\_\_\_  
 AREAS CHECKED: \_\_\_\_\_

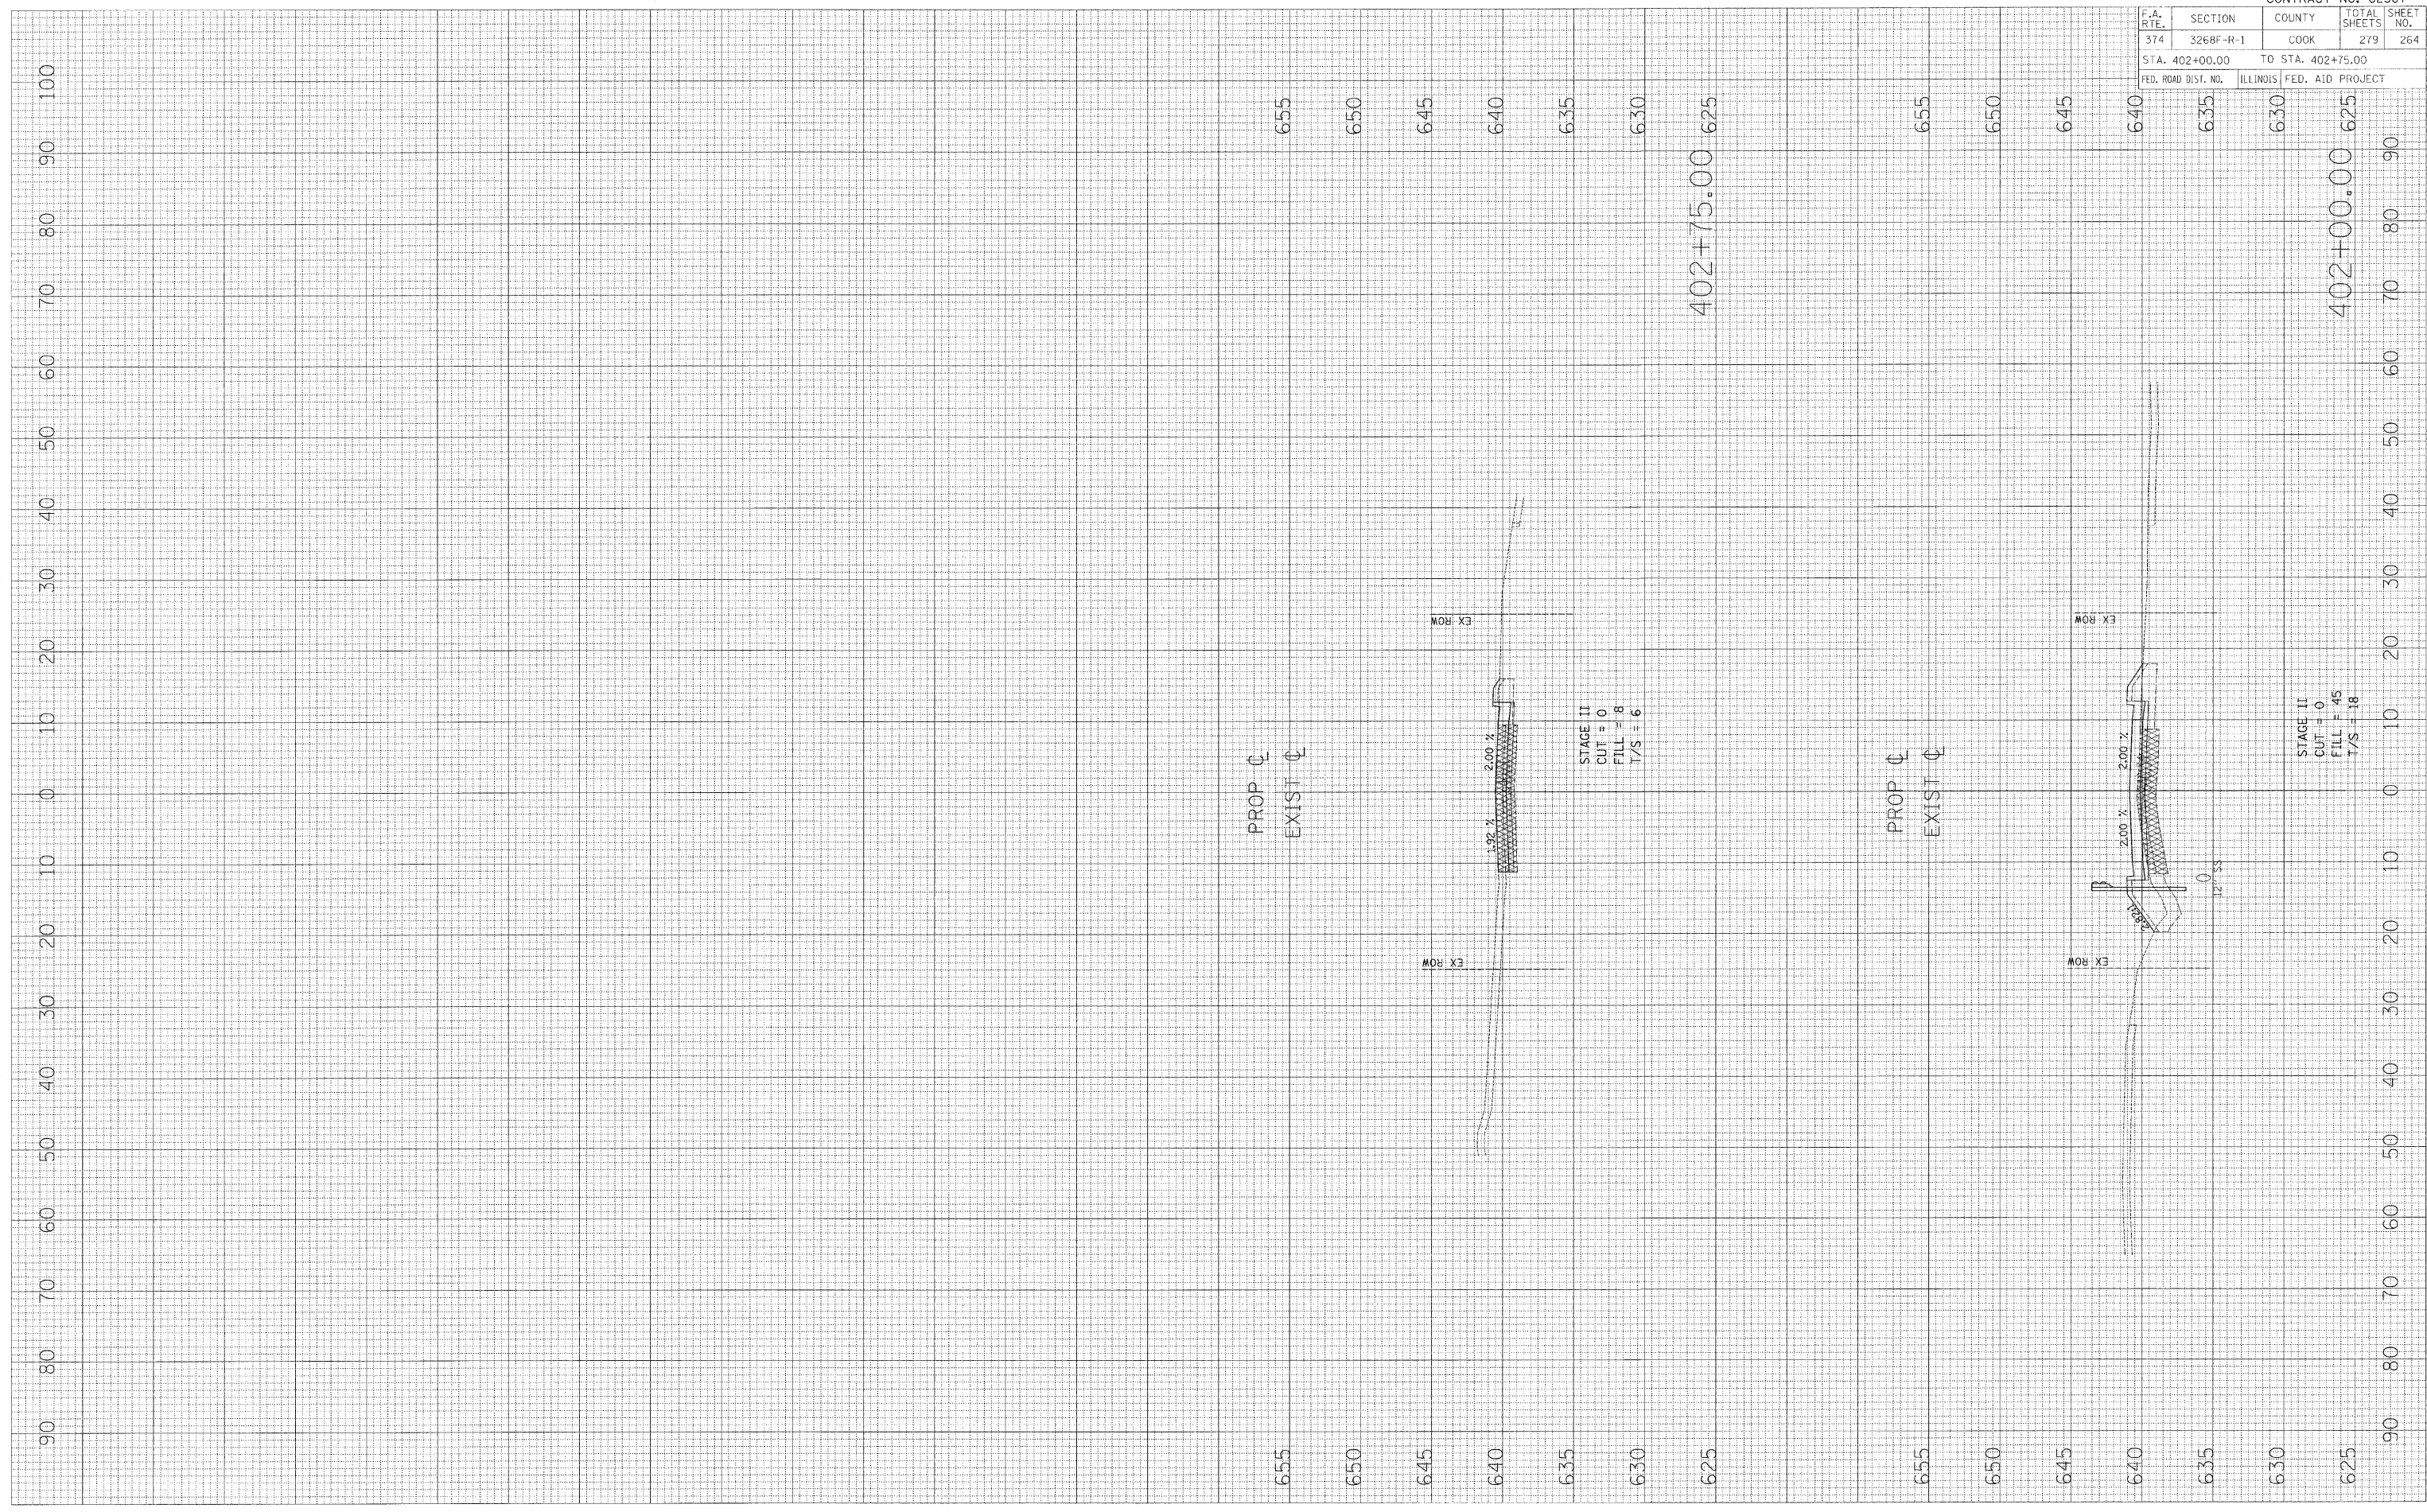

CONTRACT NO. 62387			
F.A. RTE.	SECTION	COUNTY	TOTAL SHEETS
374	3268F-R-1	COOK	279
STA. 402+00.00		TO STA. 402+75.00	
FED. ROAD DIST. NO.	ILLINOIS	FED. AID PROJECT	

WINKELMAN ROAD