




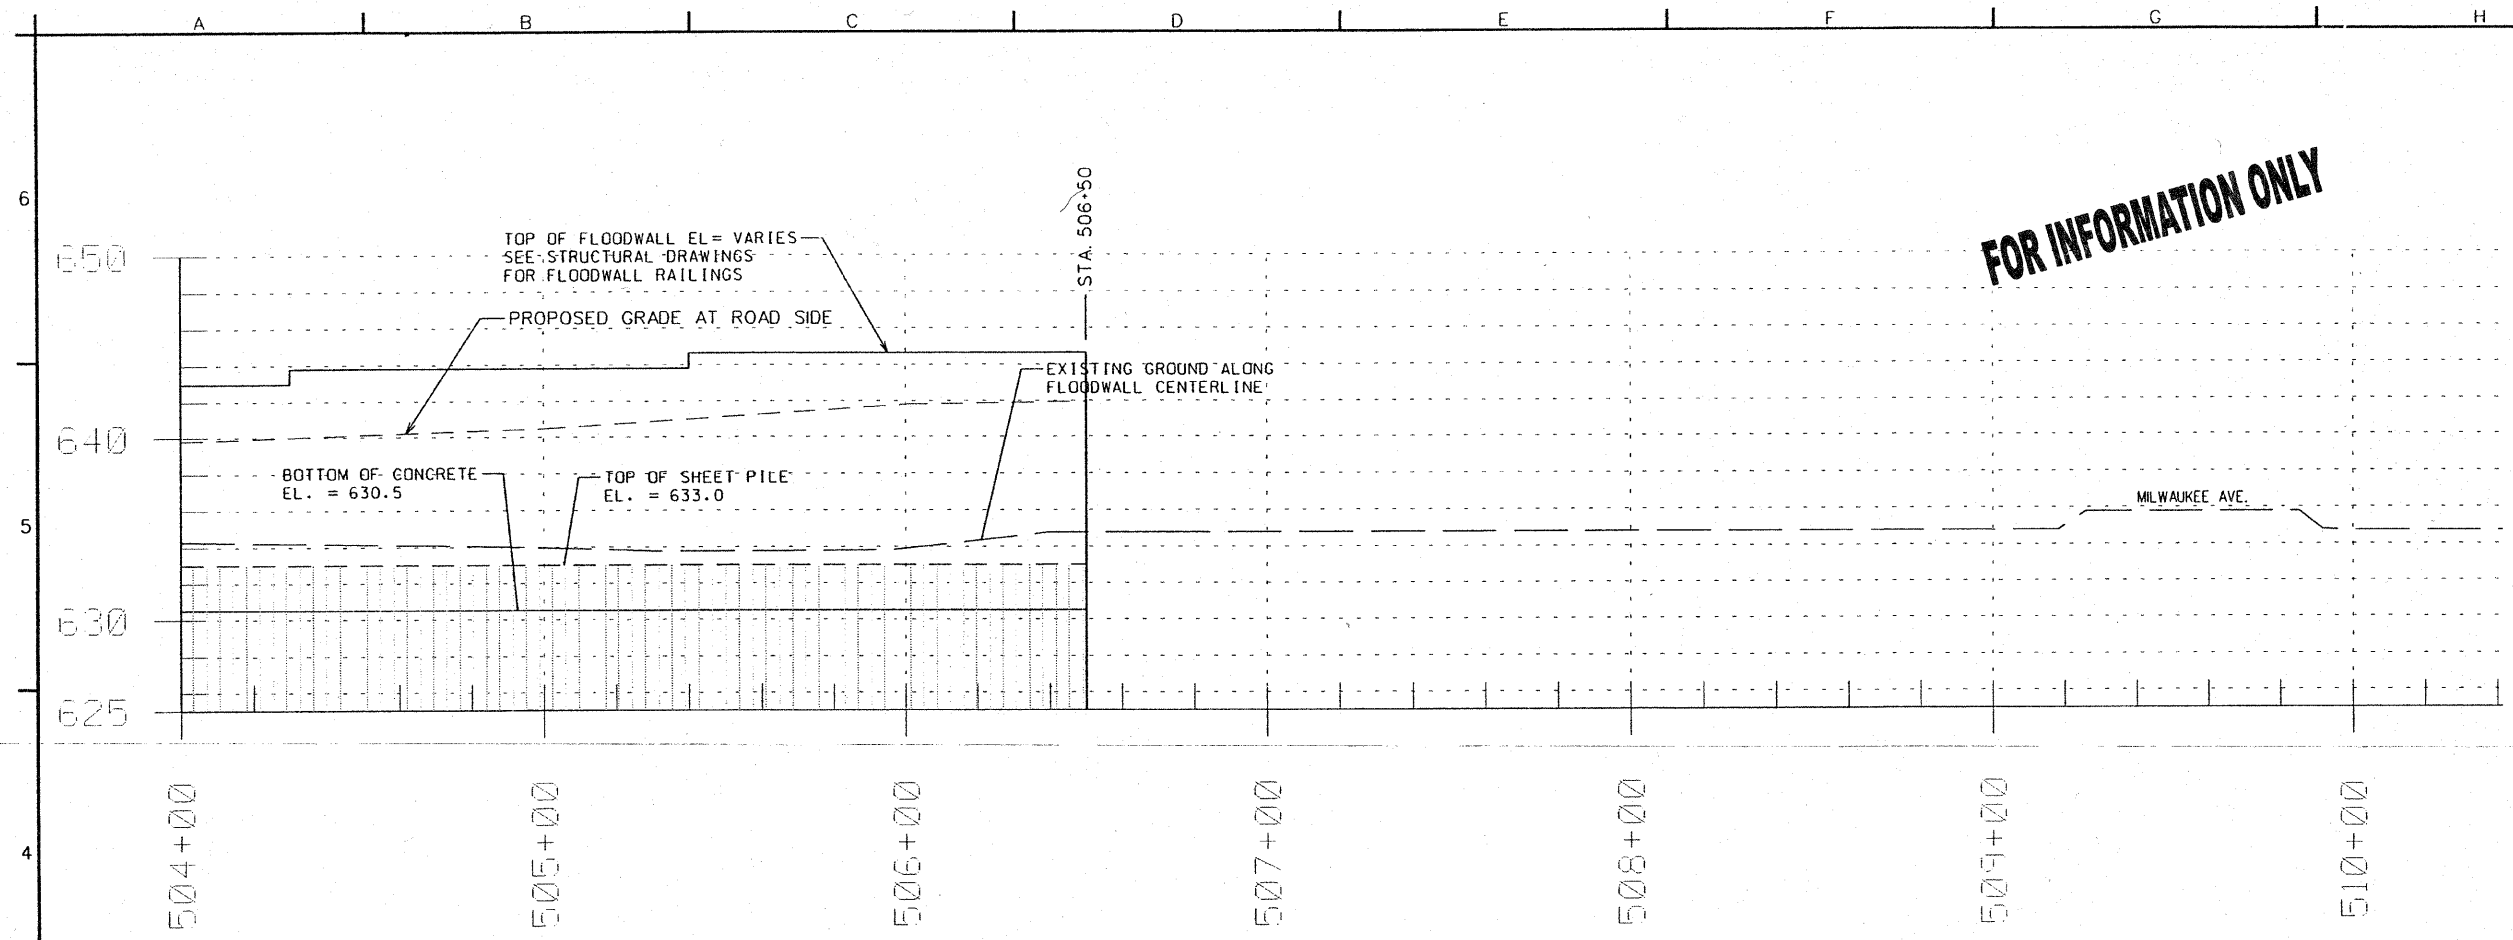

FOR INFORMATION ONLY

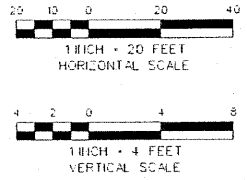

FOR INFORMATION ONLY

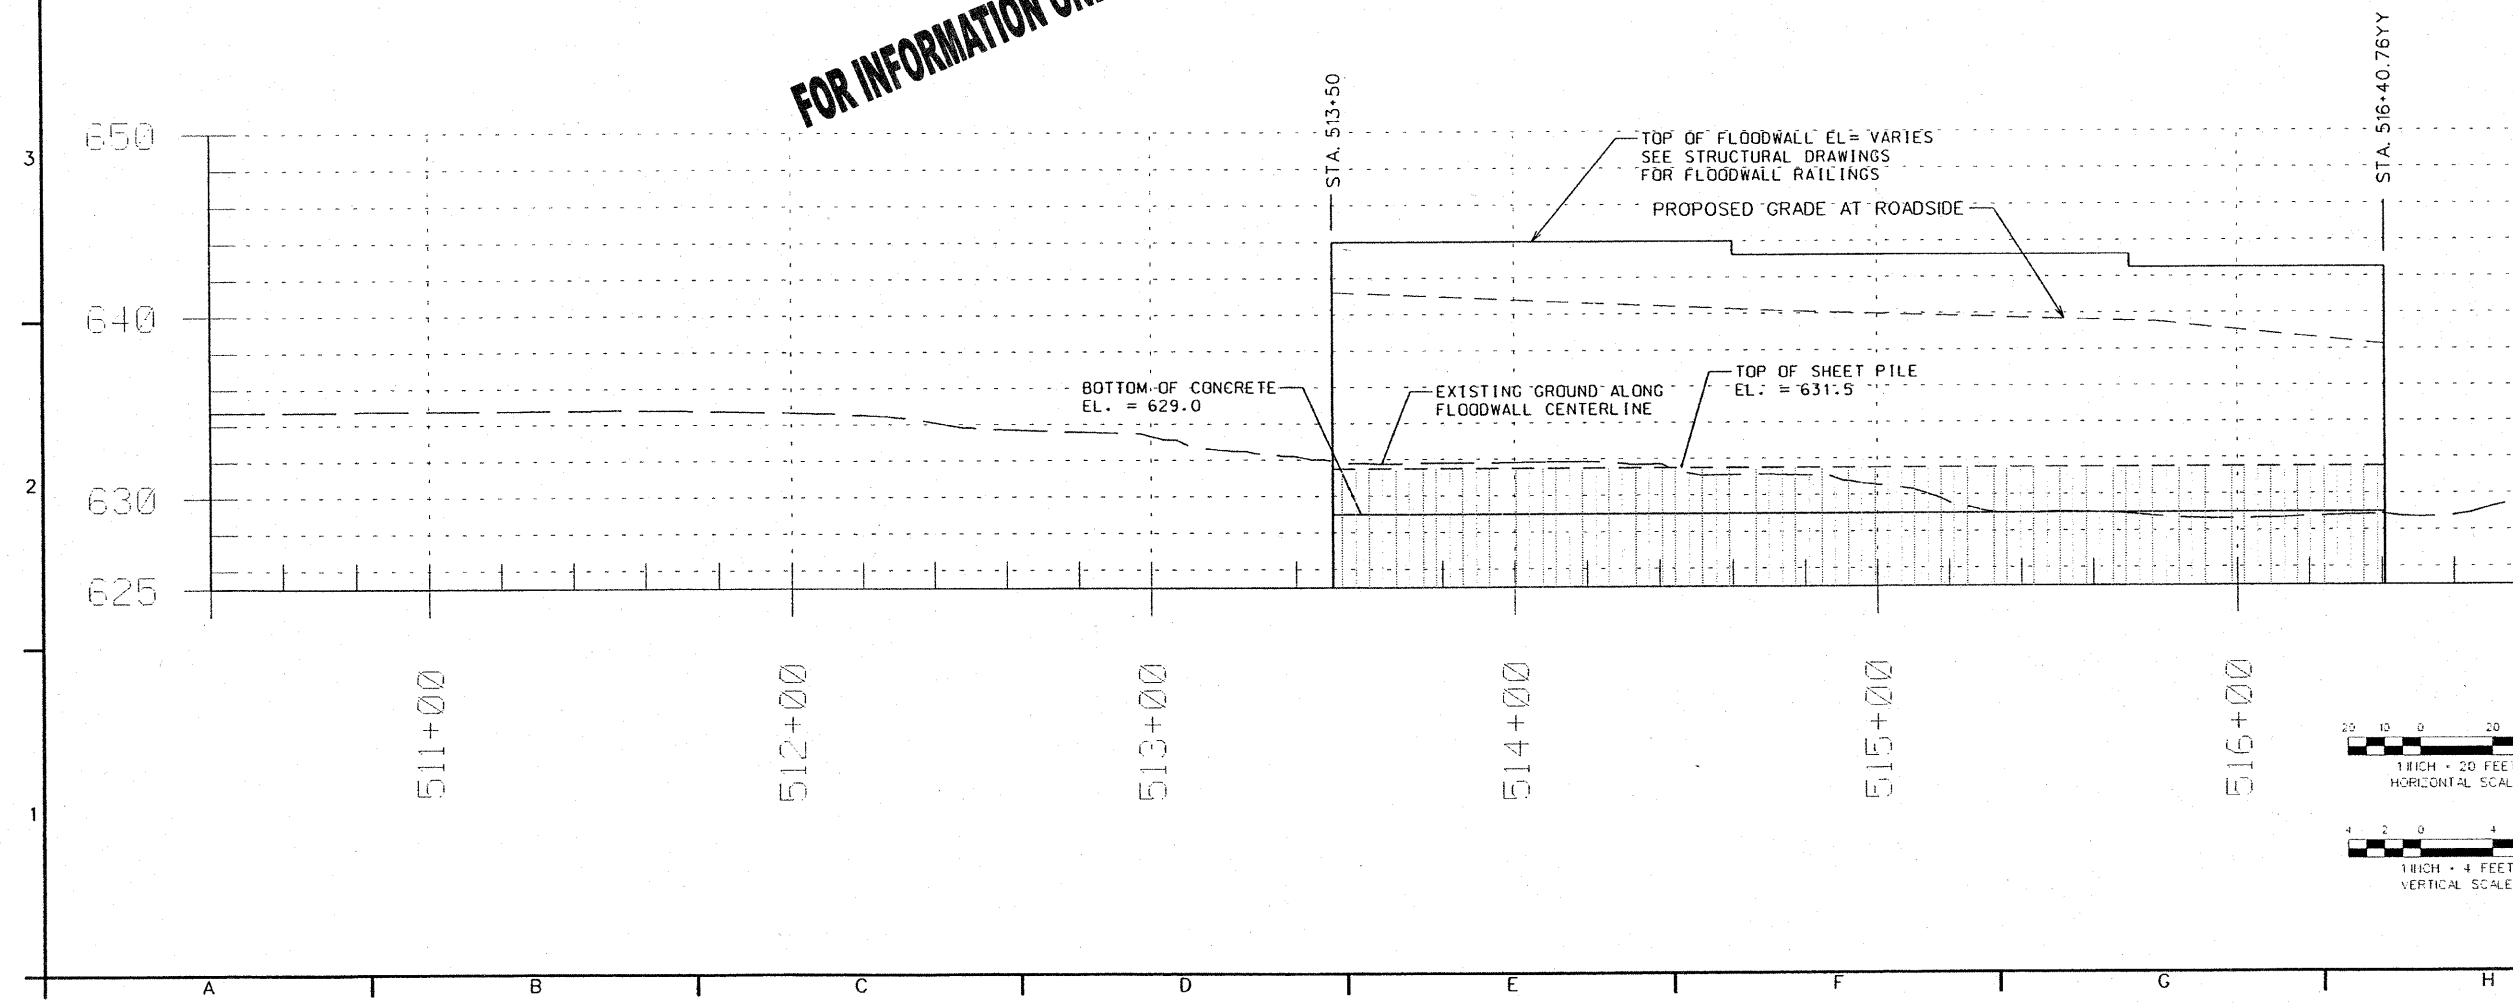

SYMBOL	ACCOMPLISH DESCRIPTION	DATE APPROVED	EMBL	DESCRIPTION	DATE APPROVED

DESIGNED BY: CA	DATE: 02/05/2008	CHECKED BY: JOHN GROBOSKI	DATE:
DRAWN BY: DB	SCALE: AS SHOWN	SUBMITTED BY: 	
U.S. ARMY ENGINEER DISTRICT CORPS OF ENGINEERS CHICAGO, ILLINOIS		SOCIATION NUMBER: NA	

IDOT FAP RT 374 (IL
ROUTE 374), MILWAUKEE AVE
SECTION 326BF-R-1
FLOODWALL
PROFILE
STA. 504+00 TO STA. 516+41

SHEET
REFERENCE
NUMBER:
C-06
SHEET 271 OF 279