

DATE: _____ BY: _____
 SURVEYED: _____
 ALIGNED: _____
 R.O.F. BY: _____
 CHECKED: _____
 DATE: _____
 FILE NAME: _____





PLAN
 NO. _____
 CHRISTOPHER B. BURKE
 ENGINEERING LTD.
 9575 West Higgins Road, Suite 600
 Rosemont, Illinois 60018
 (847) 923-0500

DATE: _____ BY: _____
 SURVEYED: _____
 ALIGNED: _____
 R.O.F. BY: _____
 CHECKED: _____
 DATE: _____
 FILE NAME: _____

PROFILE
 STRIPED: _____
 GRADES CHECKED: _____
 E.M. NOTED: _____
 STRUCTURE NOTATIONS OK'D: _____

F.A. RTE.	SECTION	COUNTY	TOTAL SHEETS	SHEET NO.
1678	07-00064-00-RS	COOK	17	5
STA. 10+49.06	TO STA. 22+00.00			
FED. ROAD DIST. NO.	ILLINOIS	FED. AID PROJECT		

CONTRACT NO. 63009

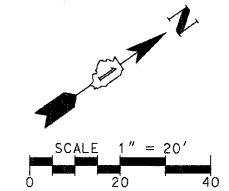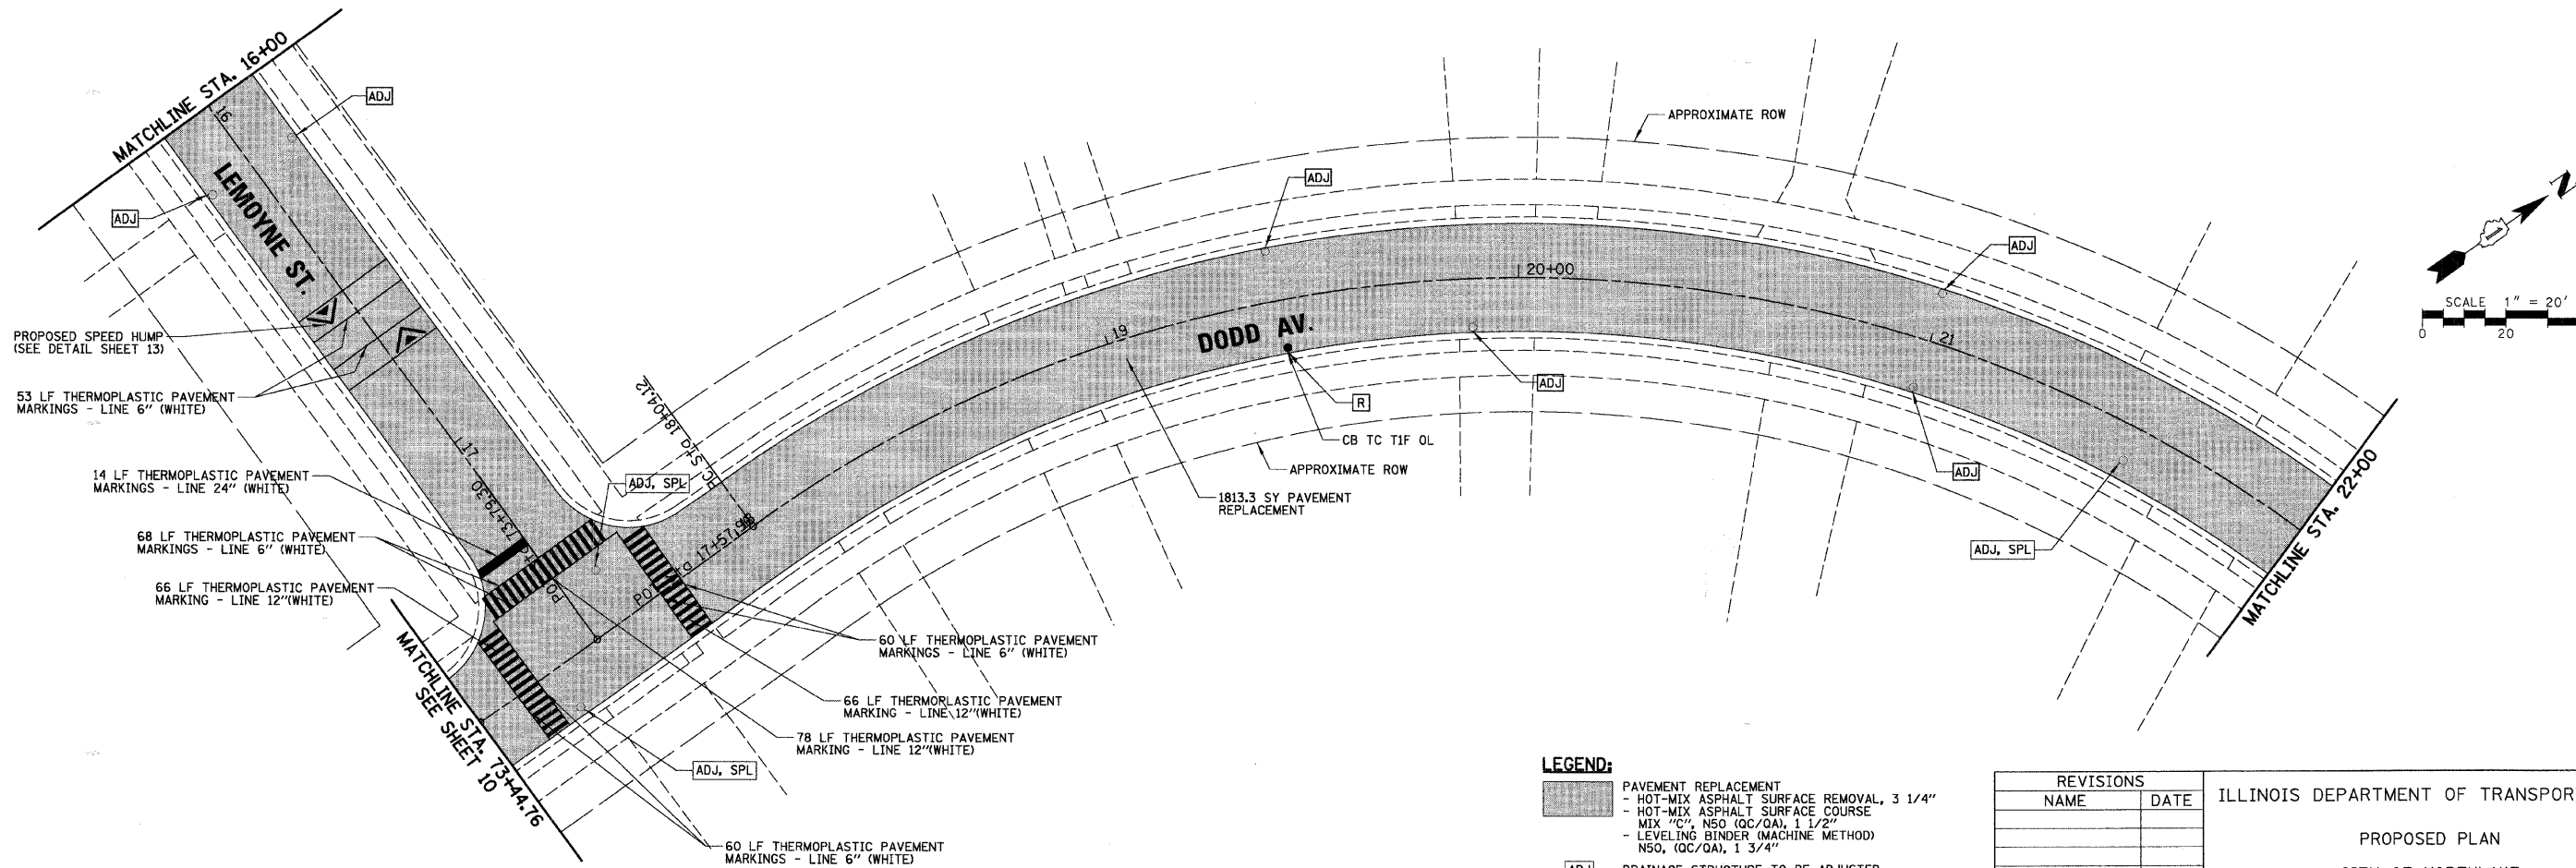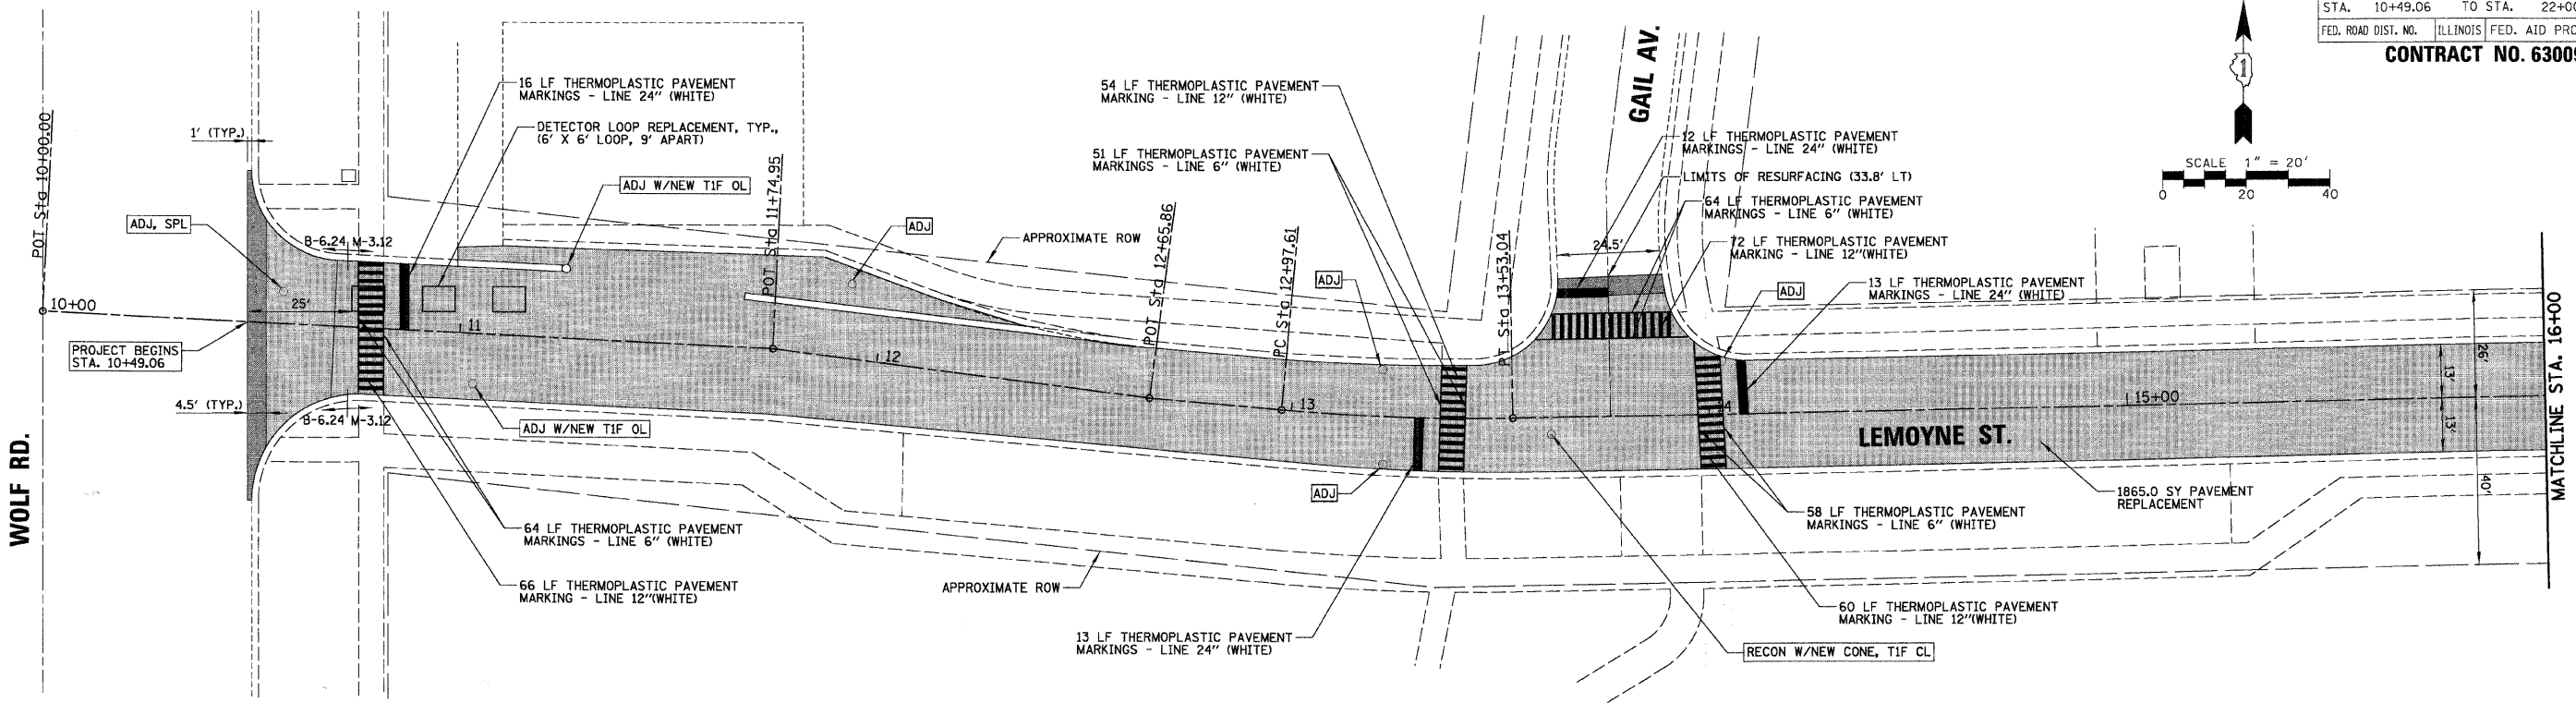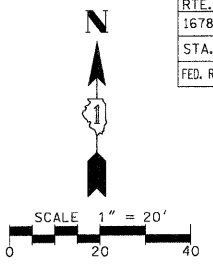

- LEGEND:**
- PAVEMENT REPLACEMENT
 - HOT-MIX ASPHALT SURFACE REMOVAL, 3 1/4"
 - HOT-MIX ASPHALT SURFACE COURSE
 - MIX "C", NSO (QC/QA), 1 1/2"
 - LEVELING BINDER (MACHINE METHOD) NSO, (QC/QA), 1 3/4"
 - DRAINAGE STRUCTURE TO BE ADJUSTED
 - DRAINAGE STRUCTURE ADJUSTMENT (SPECIAL)
 - DRAINAGE STRUCTURE TO BE REMOVED
 - HMA SURFACE REMOVAL - BUTT JOINT

REVISIONS	
NAME	DATE

ILLINOIS DEPARTMENT OF TRANSPORTATION
 PROPOSED PLAN
 CITY OF NORTHLAKE
 LEMOYNE SREET
 SCALE 1" = 20'
 DATE 1/2/2008
 DRAWN BY EDT
 CHECKED BY MW