






DATE: \_\_\_\_\_ BY: \_\_\_\_\_  
 SURVEYED: \_\_\_\_\_  
 PLAN: \_\_\_\_\_  
 NOTE BOOK: \_\_\_\_\_  
 NO.: \_\_\_\_\_

CHRISTOPHER B. BURKE ENGINEERING LTD.  
 9575 West Higgins Road, Suite 600  
 Rosemont, Illinois 60018  
 (847) 823-0500

DATE: \_\_\_\_\_ BY: \_\_\_\_\_  
 SURVEYED: \_\_\_\_\_  
 PLAN: \_\_\_\_\_  
 NOTE BOOK: \_\_\_\_\_  
 NO.: \_\_\_\_\_

F.A. RTE.	SECTION	COUNTY	TOTAL SHEETS	SHEET NO.
1678	07-00064-00-RS	COOK	17	9
STA. 57+00.00		TO STA. 64+98.99		
FED. ROAD DIST. NO.		ILLINOIS		FED. AID PROJECT

CONTRACT NO. 63009

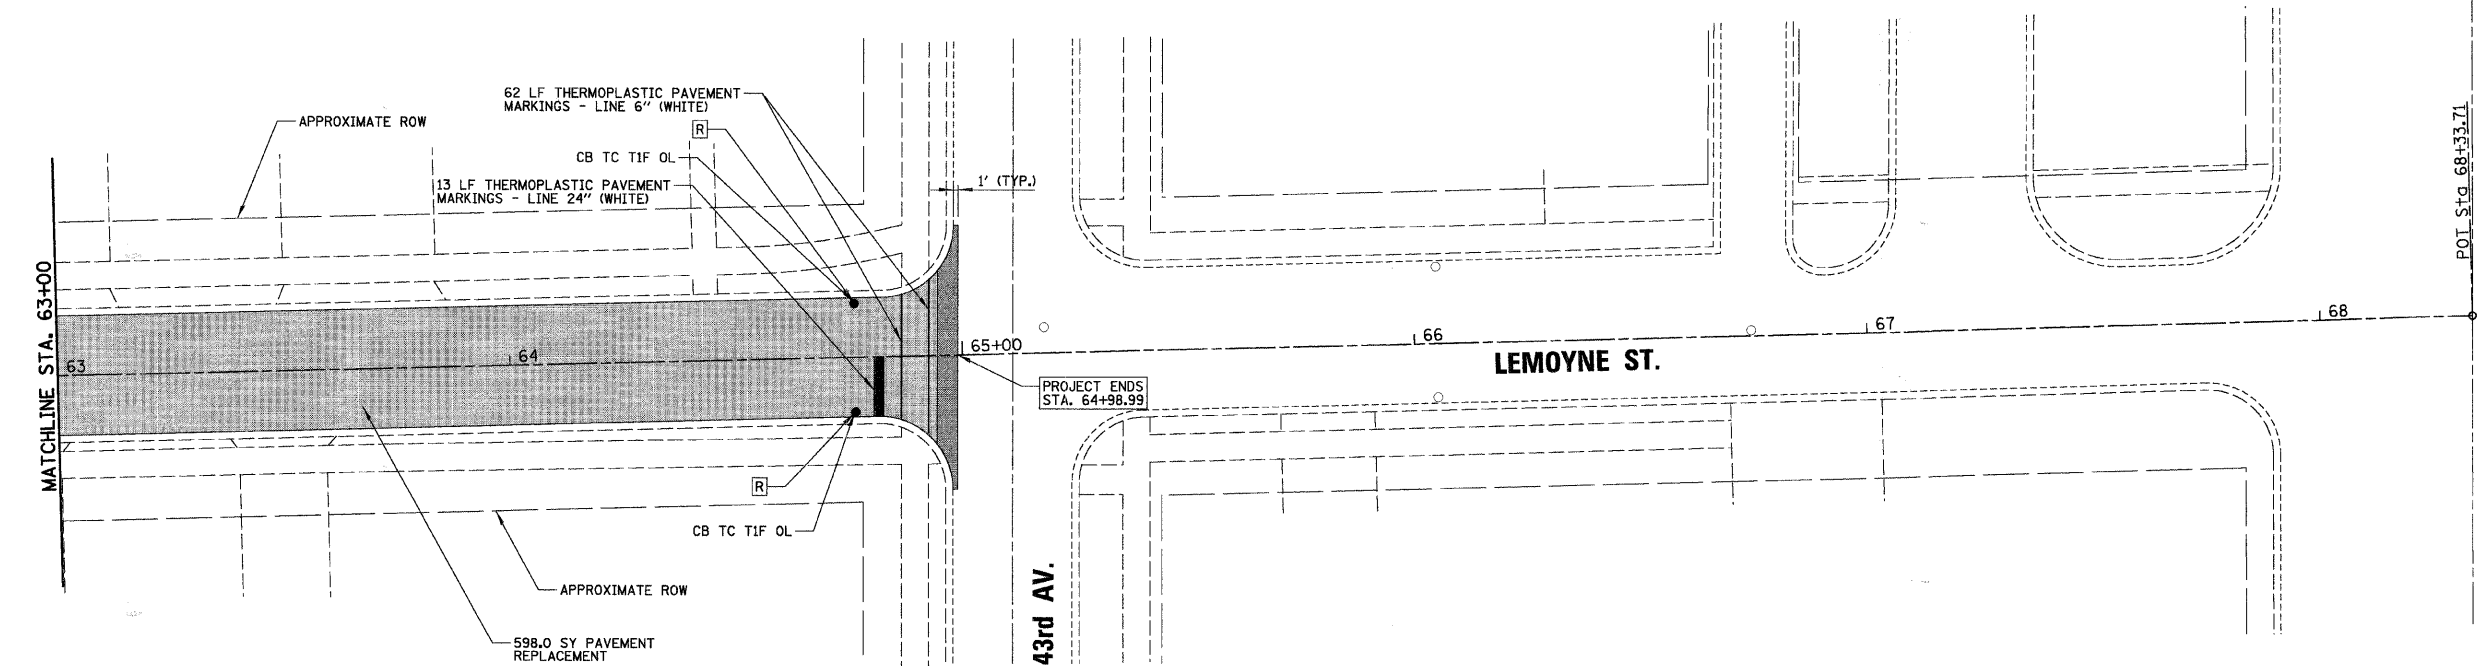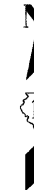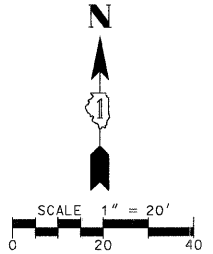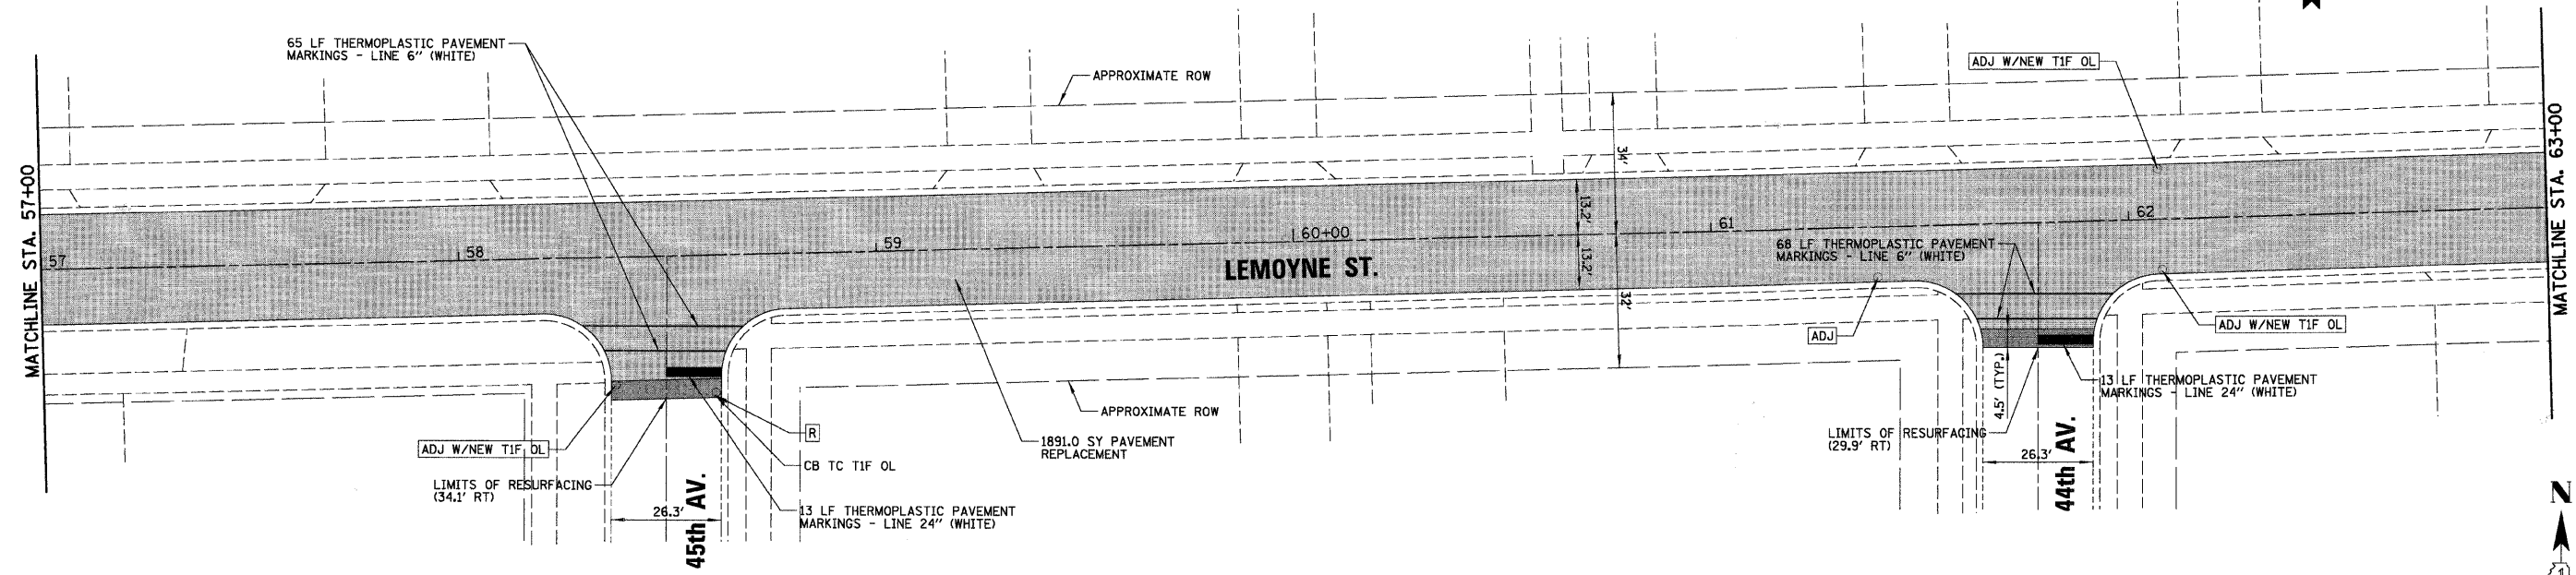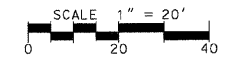

**LEGEND:**

- PAVEMENT REPLACEMENT
  - HOT-MIX ASPHALT SURFACE REMOVAL, 3 1/4"
  - HOT-MIX ASPHALT SURFACE COURSE
  - MIX "C", NSO (QC/QA), 1 1/2"
  - LEVELING BINDER (MACHINE METHOD)
  - NSO, (QC/QA), 1 3/4"
- DRAINAGE STRUCTURE TO BE ADJUSTED
- DRAINAGE STRUCTURE ADJUSTMENT (SPECIAL)
- DRAINAGE STRUCTURE TO BE REMOVED
- HMA SURFACE REMOVAL - BUTT JOINT

REVISIONS	
NAME	DATE

ILLINOIS DEPARTMENT OF TRANSPORTATION  
 PROPOSED PLAN  
 CITY OF NORTHLAKE  
 LEMOYNE SREET  
 SCALE 1" = 20'  
 DATE 1/2/2008  
 DRAWN BY EDT  
 CHECKED BY MW