


F.A. RTE.	SECTION	COUNTY	TOTAL SHEETS	SHEET NO.
1678	07-00064-00-RS	COOK	17	10
STA.	70+11.90	TO STA.	73+44.76	
FED. ROAD DIST. NO.	ILLINOIS	FED. AID PROJECT		


CONTRACT NO. 63009

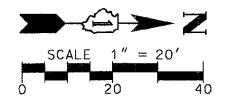

CHRISTOPHER B. BURKE ENGINEERING LTD.
 9575 West Higgins Road, Suite 600
 Rosemont, Illinois 60018
 (847) 823-0500

CB

PROFILE	DATE
BY	DATE
NO. _____	NO. _____
DATE	DATE
BY	DATE
NO. _____	NO. _____
DATE	DATE
BY	DATE
NO. _____	NO. _____

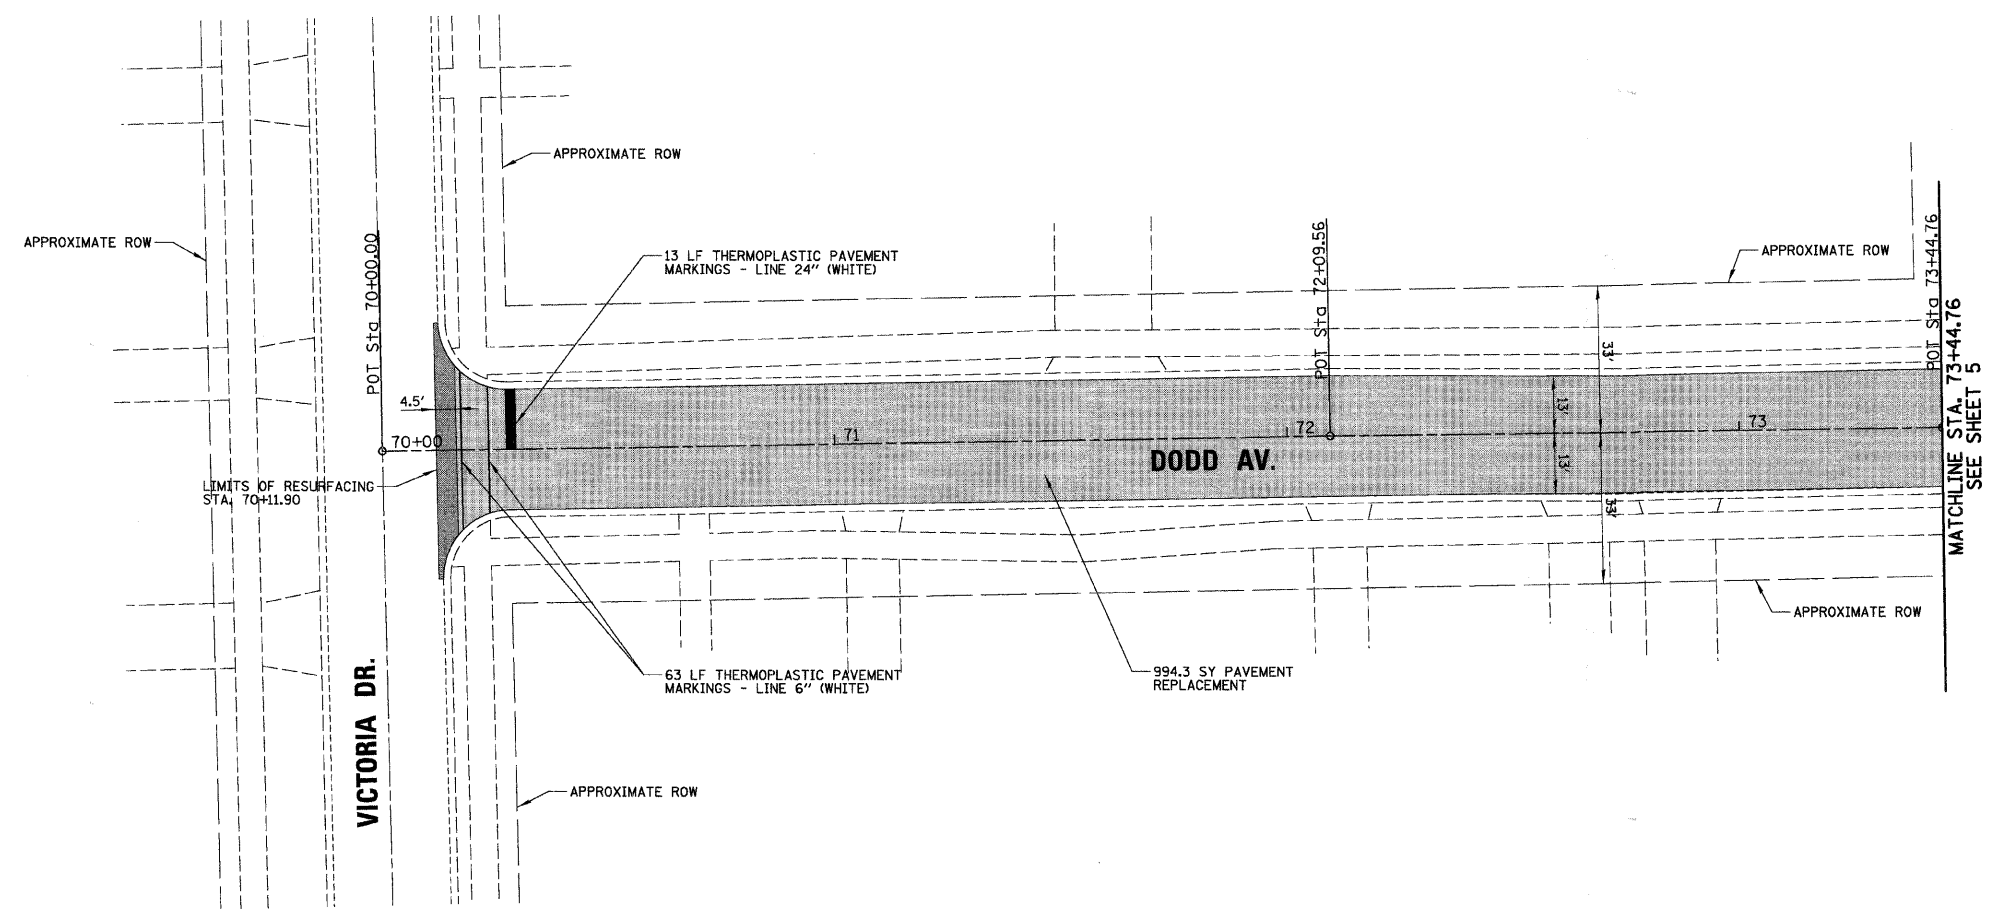

- LEGEND:**
- PAVEMENT REPLACEMENT
 - HOT-MIX ASPHALT SURFACE REMOVAL, 3 1/4"
 - HOT-MIX ASPHALT SURFACE COURSE
 - MIX "C", NSO (QC/QA), 1 1/2"
 - LEVELING BINDER (MACHINE METHOD)
 - NSO, (QC/QA), 1 3/4"
 - DRAINAGE STRUCTURE TO BE ADJUSTED
 - DRAINAGE STRUCTURE ADJUSTMENT (SPECIAL)
 - DRAINAGE STRUCTURE TO BE REMOVED
 - HMA SURFACE REMOVAL - BUTT JOINT

REVISIONS	
NAME	DATE

ILLINOIS DEPARTMENT OF TRANSPORTATION

PROPOSED PLAN

CITY OF NORTHLAKE
DODD AVENUE

SCALE 1" = 20'

DATE 1/2/2008

DRAWN BY EDT

CHECKED BY MW