


P.A. RTE.	SECTION	COUNTY	TOTAL SHEETS	SHEET NO.
1678	07-00064-00-RS	COOK	17	11
STA.	81+13.63	TO STA.	86+87.00	
FED. ROAD DIST. NO.	ILLINOIS	FED. AID PROJECT		


CONTRACT NO. 63009

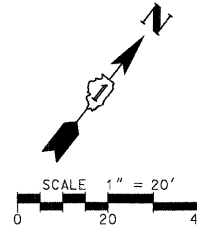

DATE	BY	DATE	BY
DATE	BY	DATE	BY

CHRISTOPHER B. BURKE ENGINEERING LTD.  
 9575 West Higgins Road, Suite 600  
 Rosemont, Illinois 60018  
 (847) 823-0500

DATE	BY	DATE	BY
DATE	BY	DATE	BY

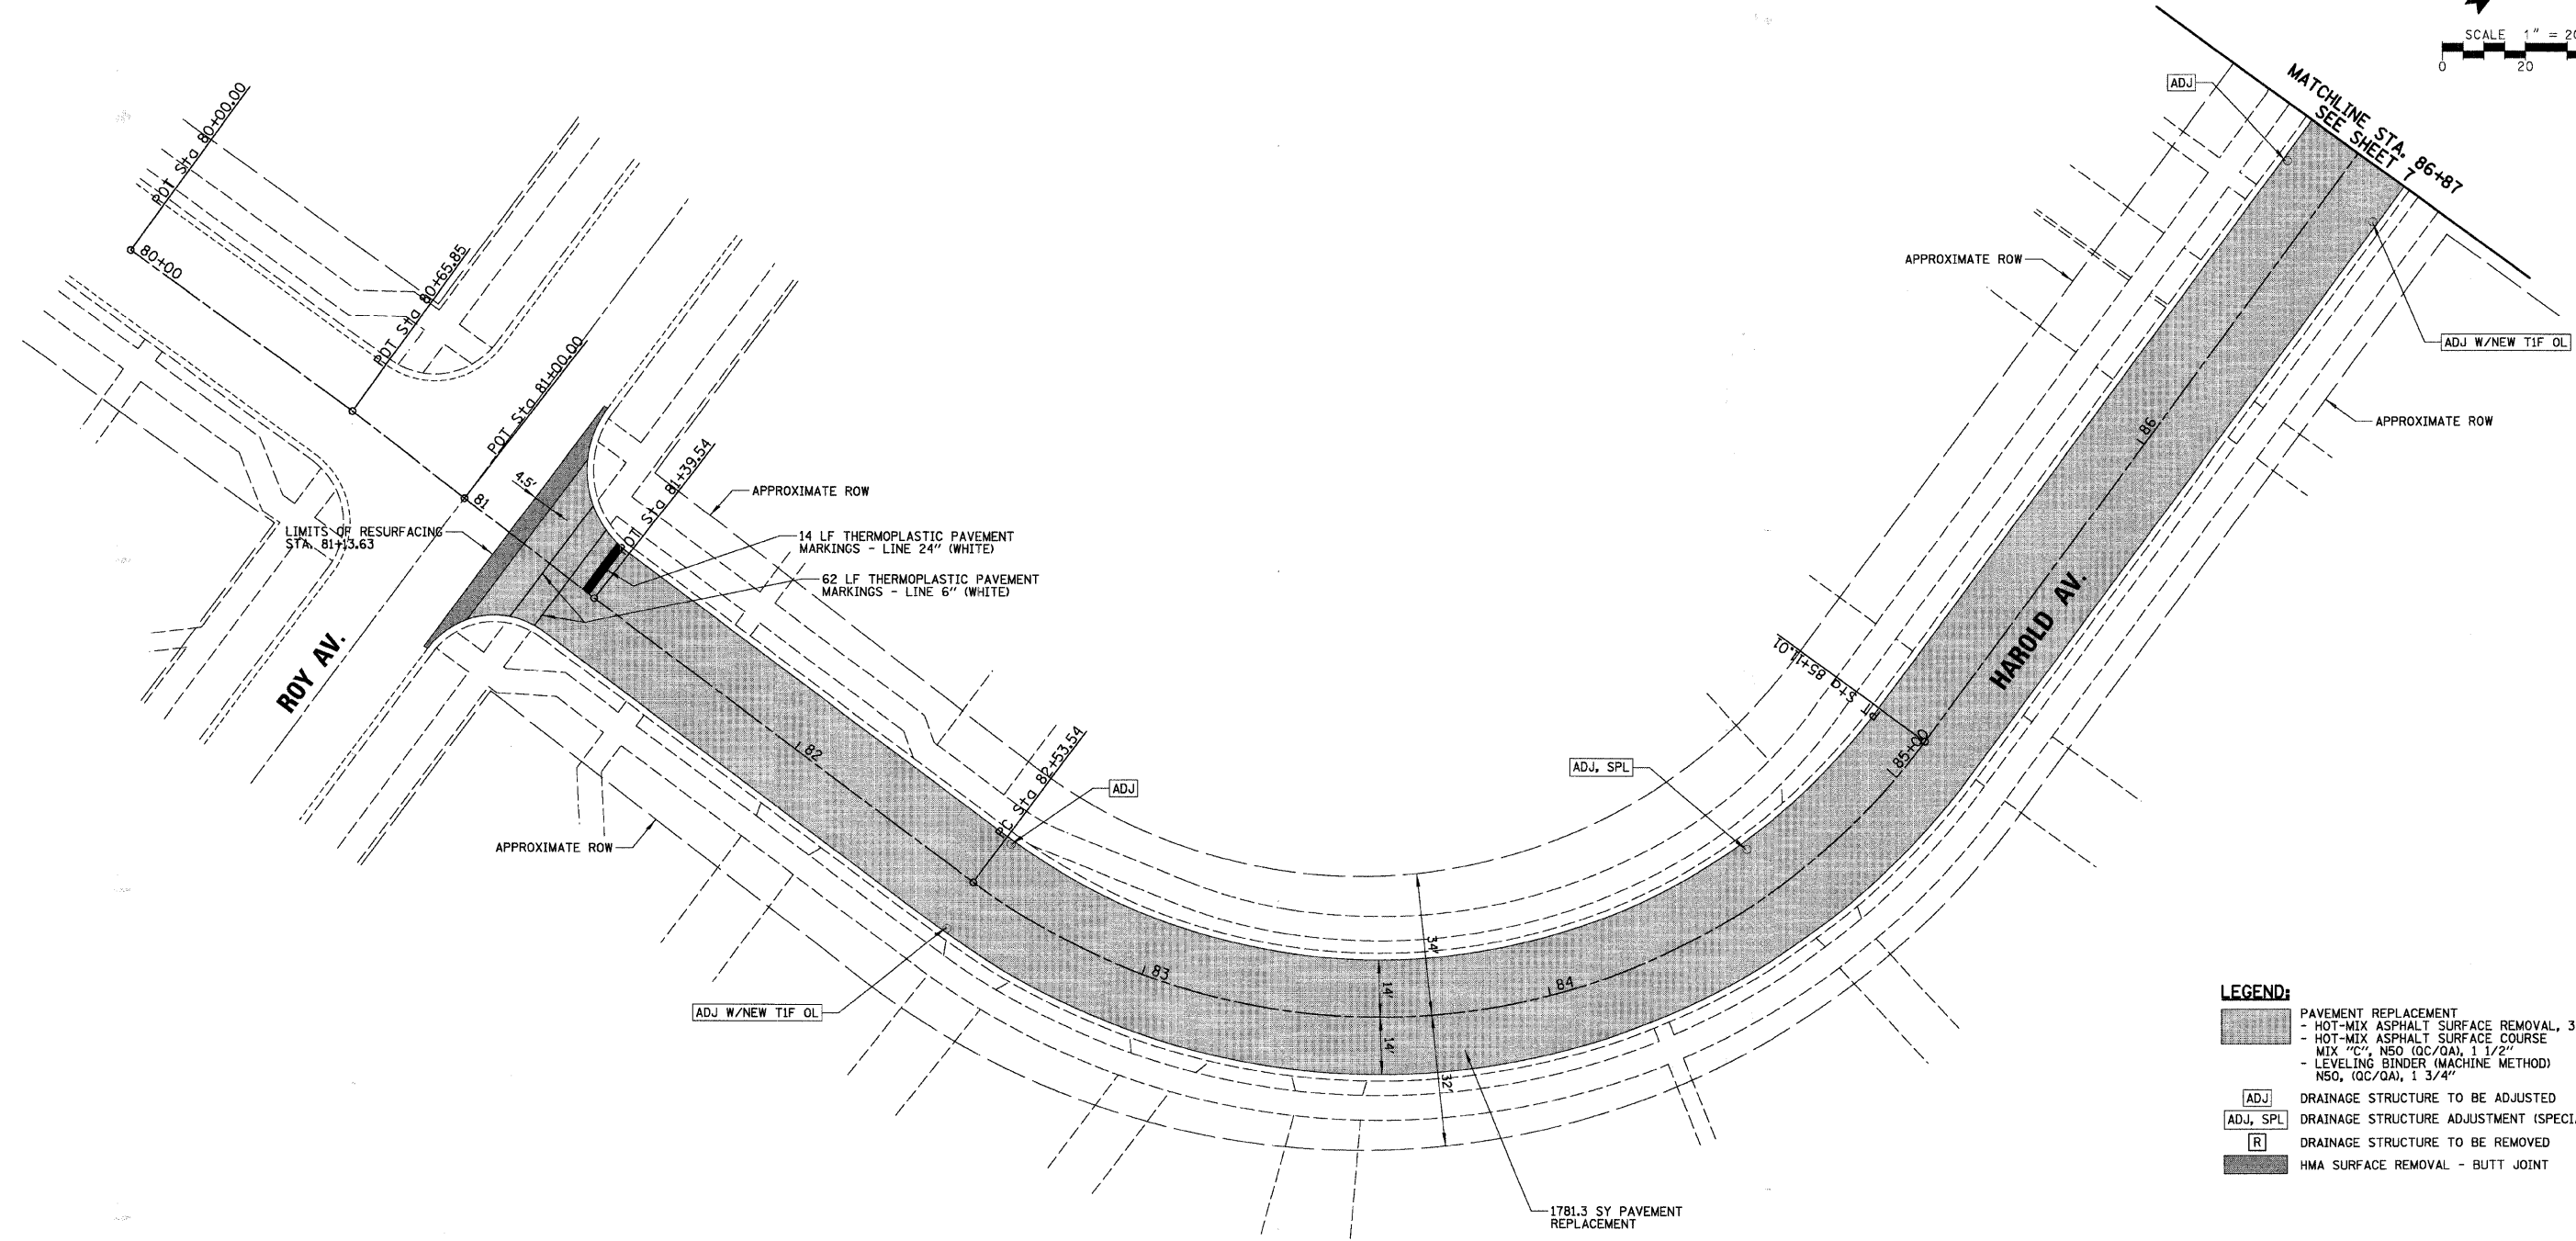

**LEGEND:**

	PAVEMENT REPLACEMENT
	- HOT-MIX ASPHALT SURFACE REMOVAL, 3 1/4"
	- HOT-MIX ASPHALT SURFACE COURSE
	MIX "C", N50 (QC/QA), 1 1/2"
	- LEVELING BINDER (MACHINE METHOD)
	N50, (QC/QA), 1 3/4"
	DRAINAGE STRUCTURE TO BE ADJUSTED
	DRAINAGE STRUCTURE ADJUSTMENT (SPECIAL)
	DRAINAGE STRUCTURE TO BE REMOVED
	HMA SURFACE REMOVAL - BUTT JOINT

REVISIONS		ILLINOIS DEPARTMENT OF TRANSPORTATION
NAME	DATE	
		PROPOSED PLAN CITY OF NORTHLAKE HAROLD AVENUE  SCALE 1" = 20' DATE 1/2/2008 DRAWN BY EDT CHECKED BY MW