

F.A. RTE.	SECTION	COUNTY	TOTAL SHEETS	SHEET NO.
1678	07-00064-00-RS	COOK	17	12
STA.		TO STA.		
FED. ROAD DIST. NO.		ILLINOIS	FED. AID PROJECT	

CONTRACT NO. 63009

SCHEDULE OF SIGNS


SIGN NO.	SIGN TYPE	QUANTITY
1	W20-2 (0) 48	2
2	M4-9 (0) 30 21	4
3	M4-9 R (0) 30 21	3
4	M4-9 R (0) 30 21	3
5	M4-9 L (0) 30 21	3
6	M4-9 L (0) 30 21	3
7	M4-8a (0) 24 18	2

LEGEND

- SIGNALIZED INTERSECTION
- 48" x 48" CONSTRUCTION WARNING SIGN WITH AMBER FLASHING LIGHT NUMBER DENOTES TYPE.
- M4-9 SERIES DETOUR SIGN WITH ROAD NAME AND CARDINAL DIRECTION PLATE. NUMBER DENOTES TYPE.
- OTHER DETOUR SIGNS. NUMBER DENOTES TYPE.
- TYPE III BARRICADE WITH AMBER FLASHING LIGHTS.
- DETOUR ROUTE

PROFILE	SURVEYED	DATE
NOTE BOOK	GRADES CHECKED	
	BEAM NOTED	
	STRUCTURE NOTATIONS CHECKED	
PLAN	SURVEYED	DATE
NOTE BOOK	ALIGNMENT CHECKED	
	RT. OF WAY CHECKED	
	CADD FILE NAME	

CHRISTOPHER B. BURKE ENGINEERING LTD.
 9575 West Higgins Road, Suite 600
 Rosemont, Illinois 60018
 (847) 823-0500

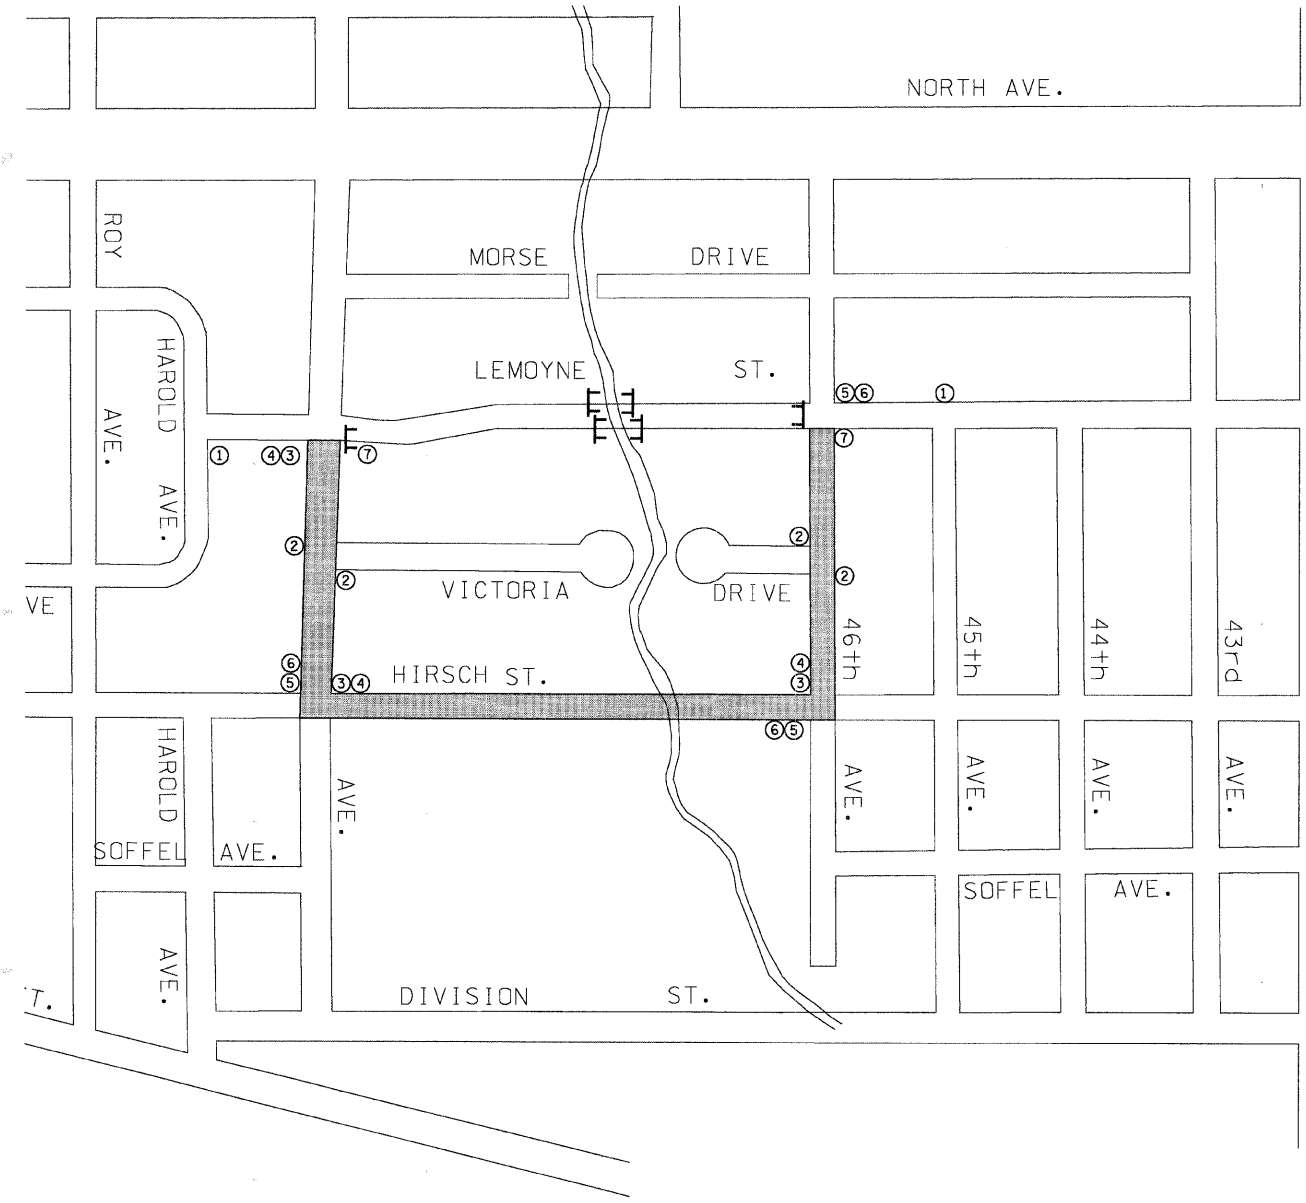

NOTE:
 LEMOYNE STREET SHALL BE CLOSED FOR THE APPLICATION OF THE WATERPROOFING MEMBRANE SYSTEM ONLY AND SHALL BE CLOSED FOR A MAXIMUM OF 3 DAYS.

REVISIONS		ILLINOIS DEPARTMENT OF TRANSPORTATION DETOUR PLAN CITY OF NORTHLAKE LEMOYNE SREET
NAME	DATE	
		SCALE N.T.S. DRAWN BY EDT DATE 1/2/2008 CHECKED BY MW