


SURVEYED BY DATE  
 ALIGNED BY DATE  
 RT. OF WAY CHECKED BY DATE  
 JOB FILE NAME  
 NO.  
 PL. AN  
 NO.

SURVEYED BY DATE  
 GRADES CHECKED BY DATE  
 STRUCTURE NOTATIONS BY DATE  
 NO.

**CHRISTOPHER B. BURKE ENGINEERING LTD.**  
 3575 West Higgins Road, Suite 600  
 Chicago, Illinois 60638  
 (847) 823-0500

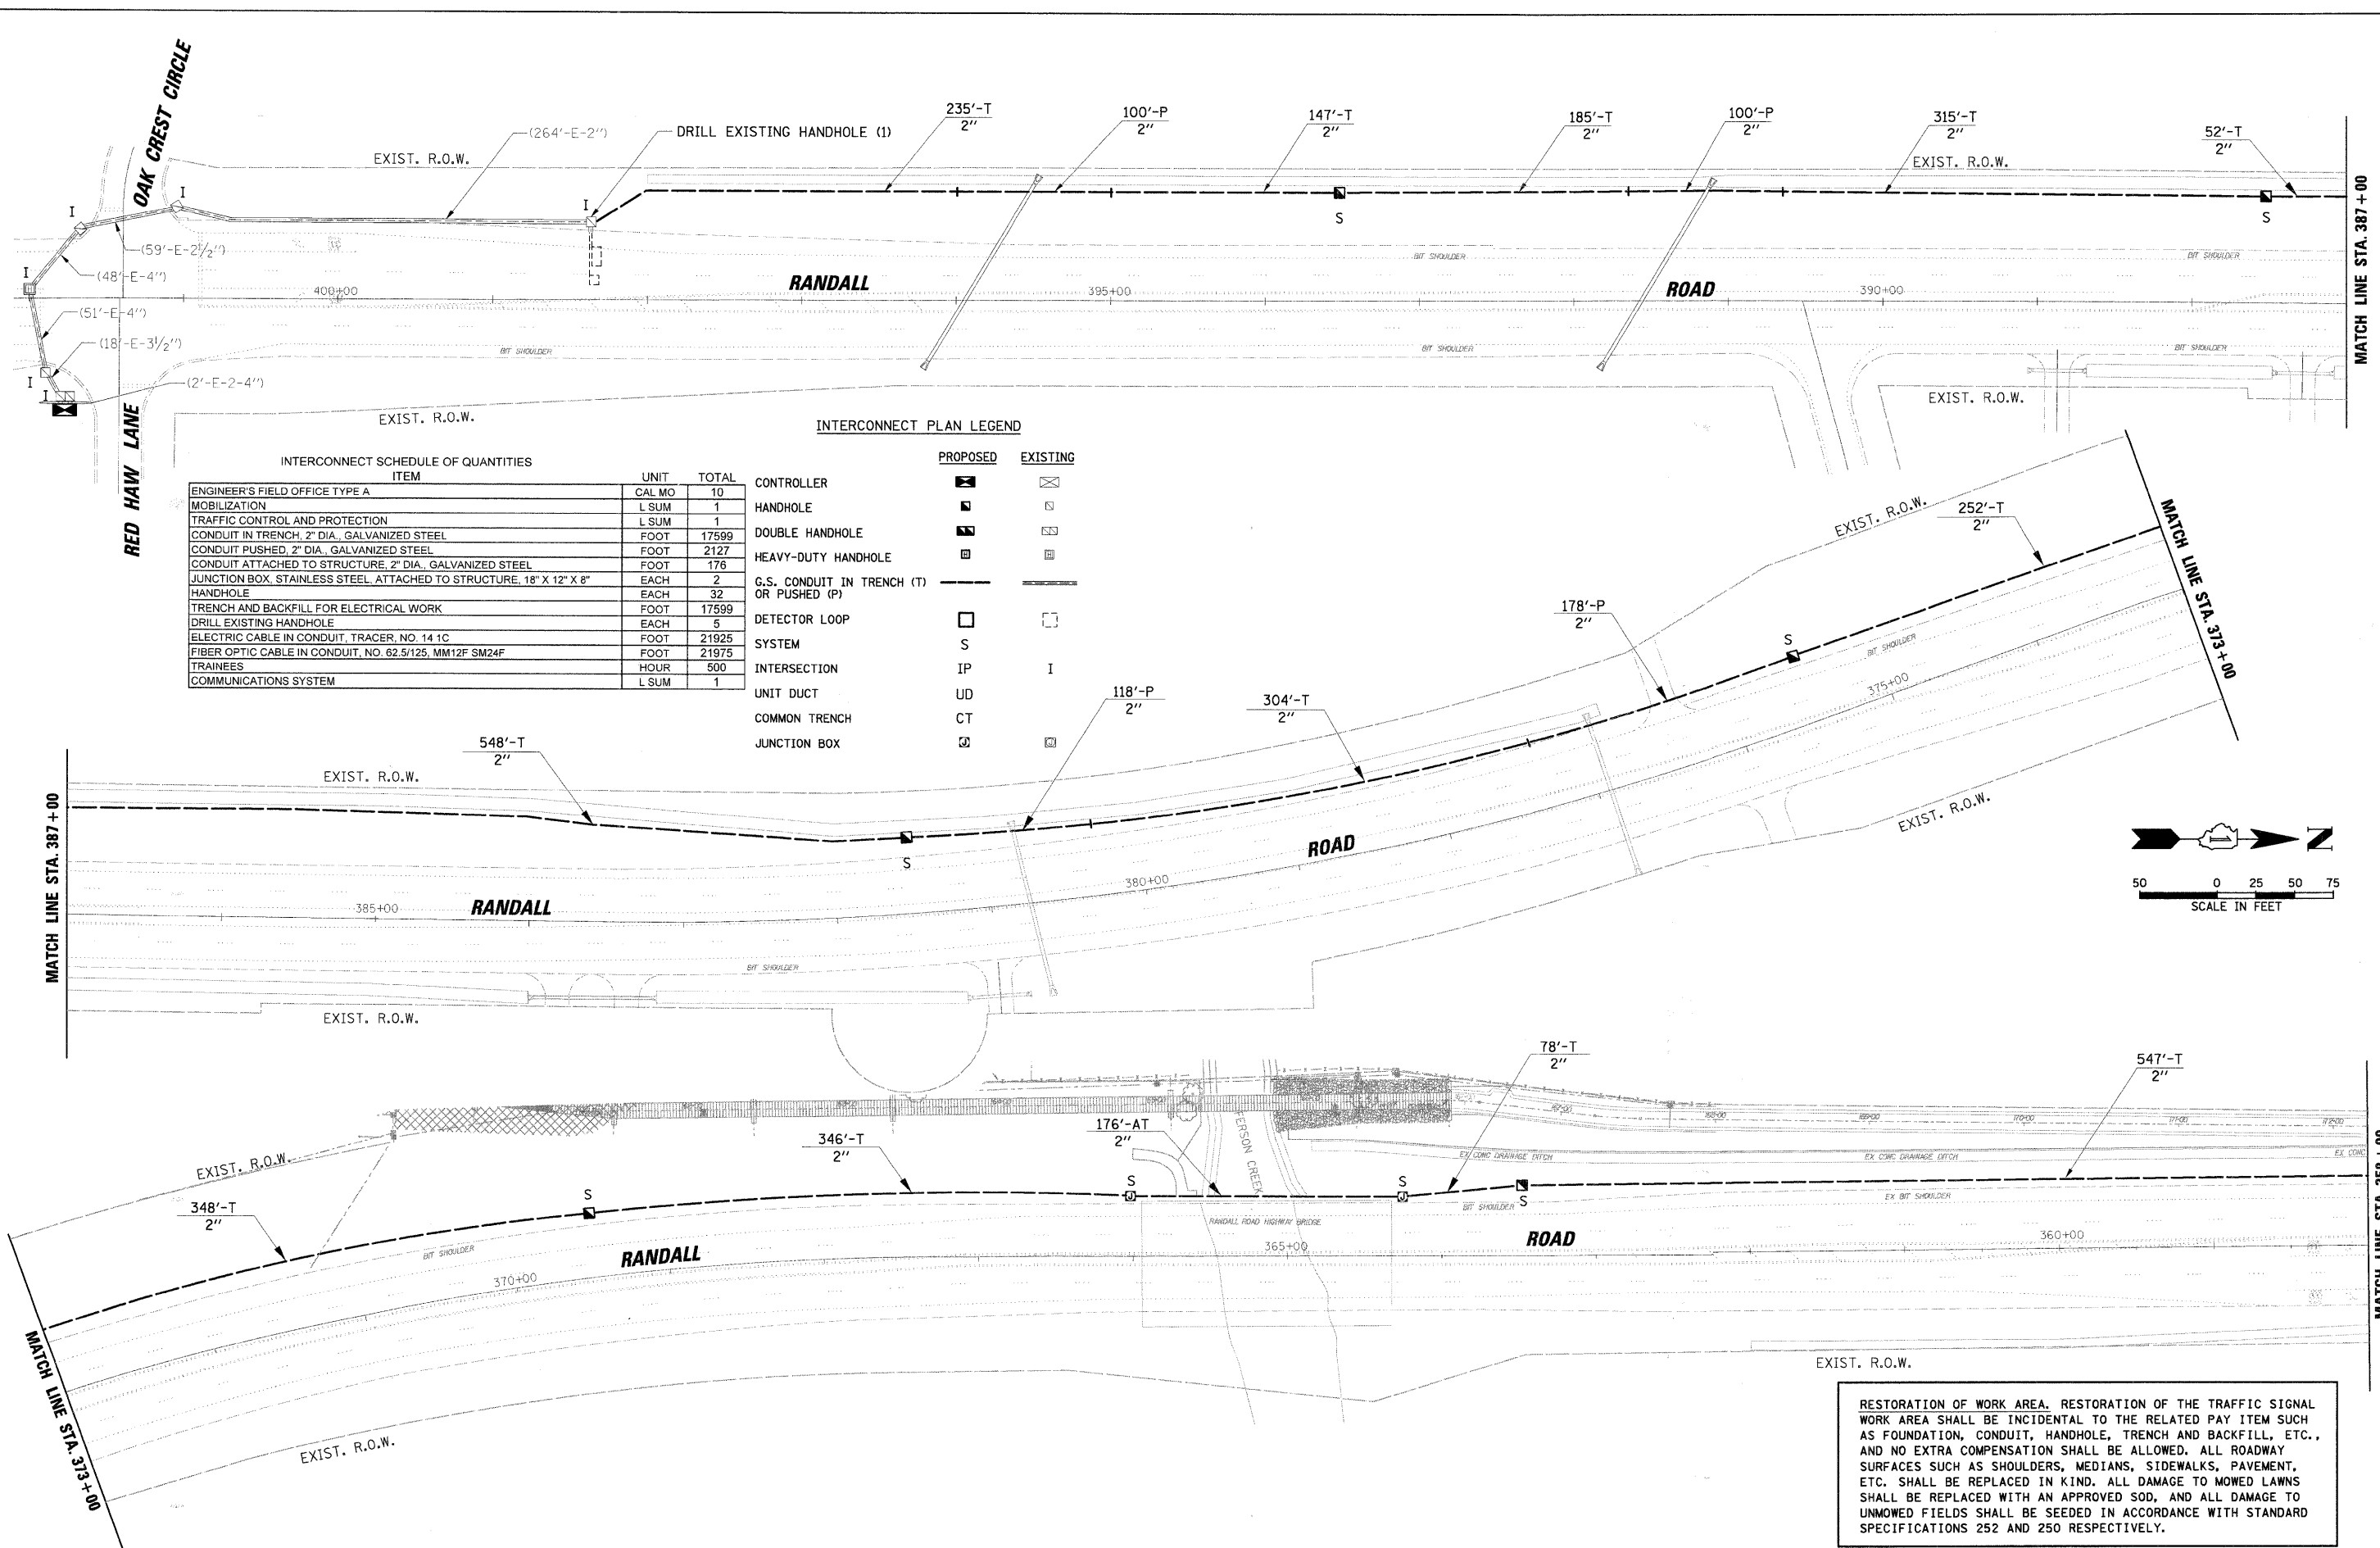


INTERCONNECT SCHEDULE OF QUANTITIES

ITEM	UNIT	TOTAL
ENGINEER'S FIELD OFFICE TYPE A	CAL MO	10
MOBILIZATION	L SUM	1
TRAFFIC CONTROL AND PROTECTION	L SUM	1
CONDUIT IN TRENCH, 2" DIA., GALVANIZED STEEL	FOOT	17599
CONDUIT PUSHED, 2" DIA., GALVANIZED STEEL	FOOT	2127
CONDUIT ATTACHED TO STRUCTURE, 2" DIA., GALVANIZED STEEL	FOOT	176
JUNCTION BOX, STAINLESS STEEL, ATTACHED TO STRUCTURE, 18" X 12" X 8"	EACH	2
HANDHOLE	EACH	32
TRENCH AND BACKFILL FOR ELECTRICAL WORK	FOOT	17599
DRILL EXISTING HANDHOLE	EACH	5
ELECTRIC CABLE IN CONDUIT, TRACER, NO. 14 1C	FOOT	21925
FIBER OPTIC CABLE IN CONDUIT, NO. 62.5/125, MM12F SM24F	FOOT	21975
TRAINEES	HOUR	500
COMMUNICATIONS SYSTEM	L SUM	1

INTERCONNECT PLAN LEGEND

	PROPOSED	EXISTING
CONTROLLER	[Symbol]	[Symbol]
HANDHOLE	[Symbol]	[Symbol]
DOUBLE HANDHOLE	[Symbol]	[Symbol]
HEAVY-DUTY HANDHOLE	[Symbol]	[Symbol]
G.S. CONDUIT IN TRENCH (T) OR PUSHED (P)	[Symbol]	[Symbol]
DETECTOR LOOP	[Symbol]	[Symbol]
SYSTEM	S	I
INTERSECTION	IP	I
UNIT DUCT	UD	
COMMON TRENCH	CT	
JUNCTION BOX	[Symbol]	[Symbol]

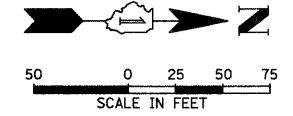

RESTORATION OF WORK AREA. RESTORATION OF THE TRAFFIC SIGNAL WORK AREA SHALL BE INCIDENTAL TO THE RELATED PAY ITEM SUCH AS FOUNDATION, CONDUIT, HANDHOLE, TRENCH AND BACKFILL, ETC., AND NO EXTRA COMPENSATION SHALL BE ALLOWED. ALL ROADWAY SURFACES SUCH AS SHOULDERS, MEDIANS, SIDEWALKS, PAVEMENT, ETC. SHALL BE REPLACED IN KIND. ALL DAMAGE TO MOWED LAWNS SHALL BE REPLACED WITH AN APPROVED SOD, AND ALL DAMAGE TO UNMOWED FIELDS SHALL BE SEEDED IN ACCORDANCE WITH STANDARD SPECIFICATIONS 252 AND 250 RESPECTIVELY.