


PROFILE SURVEYED BY DATE
 NOTE BOOK NO. DATE
 B.M. NOTED
 STRUCTURE NOTATION SHOWN
 CHRISTOPHER B. BURKE ENGINEERING LTD.
 9575 West Higgins Road, Suite 600
 Chicago, Illinois 60618
 (847) 823-0500
 PLAN SURVEYED BY DATE
 NOTE BOOK NO. DATE
 ALIGNMENT CHECKED
 RT. OF WAY CHECKED
 CADD FILE NAME

SYSTEM BREAK LINE

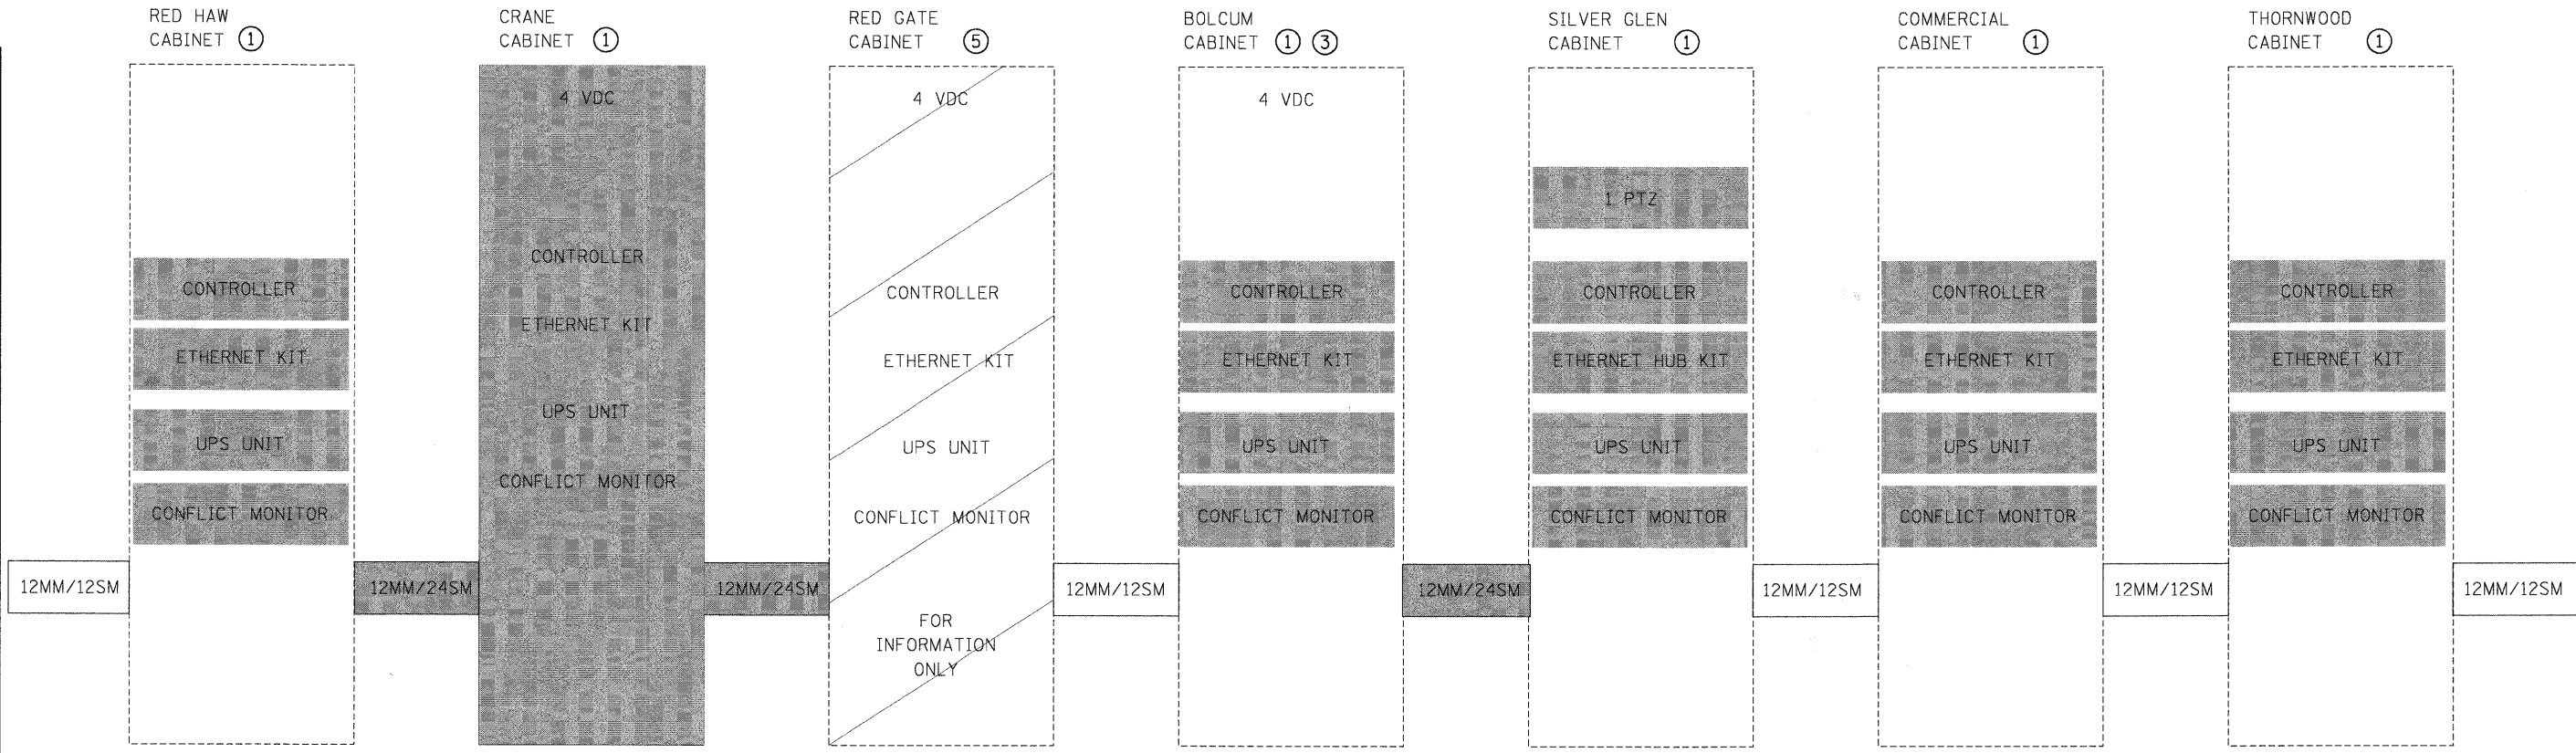

MATCH LINE A
(SEE SHEET NO. 58)

NOTES:

- ① INSTALL ITEMS SHOWN TO CREATE ETHERNET SYSTEM FOR TRANSMISSION OF CONTROLLER AND VIDEO DATA.
- ② RELOCATE EXISTING UPS UNIT AND UPS CABINET. SIDE MOUNT TO PROPOSED TRAFFIC SIGNAL CABINET.
- ③ RETURN MASTER CONTROLLER, MODEM AND ASSOCIATED HARDWARE TO KANE COUNTY.
- ④ REPLACE VIDEO PROCESSING UNIT TO COMMUNICATE OVER ETHERNET.
- ⑤ ALL ITEMS SHOWN TO BE INSTALLED BY OTHERS.

LEGEND

- VDC VIDEO DETECTION CAMERA
- PTZ PAN/TILT/ZOOM CAMERA
- MM MULTI MODE FIBER
- SM SINGLE MODE FIBER
- SHADED ITEMS ARE PROPOSED

FILE NAME = N:\kanecounty\072616\Tref\c\det1.dgn	USER NAME = MWILLIAM	DESIGNED -	REVISED -	STATE OF ILLINOIS DEPARTMENT OF TRANSPORTATION	ETHERNET SYSTEM SCHEMATIC	F.A.P. RTE. 336	SECTION 06-00346-00-TL	COUNTY KANE	TOTAL SHEETS 69	SHEET NO. 57
PLOT SCALE = 20'	CHECKED -	REVISED -	CONTRACT NO. 63011							
PLOT DATE = 1/30/2008	DATE -	REVISED -	SCALE:							
						FED. ROAD DIST. NO.	ILLINOIS FED. AID PROJECT			