


F.A.S. RTE.	SECTION	COUNTY	TOTAL SHEETS	SHEET NO.
1248	99-00080-00-BR	LAKE	46	7
STA. 185+96		TO STA. 189+70		
FED. ROAD DIST. NO.	ILLINOIS	FED. AID PROJECT		

63020

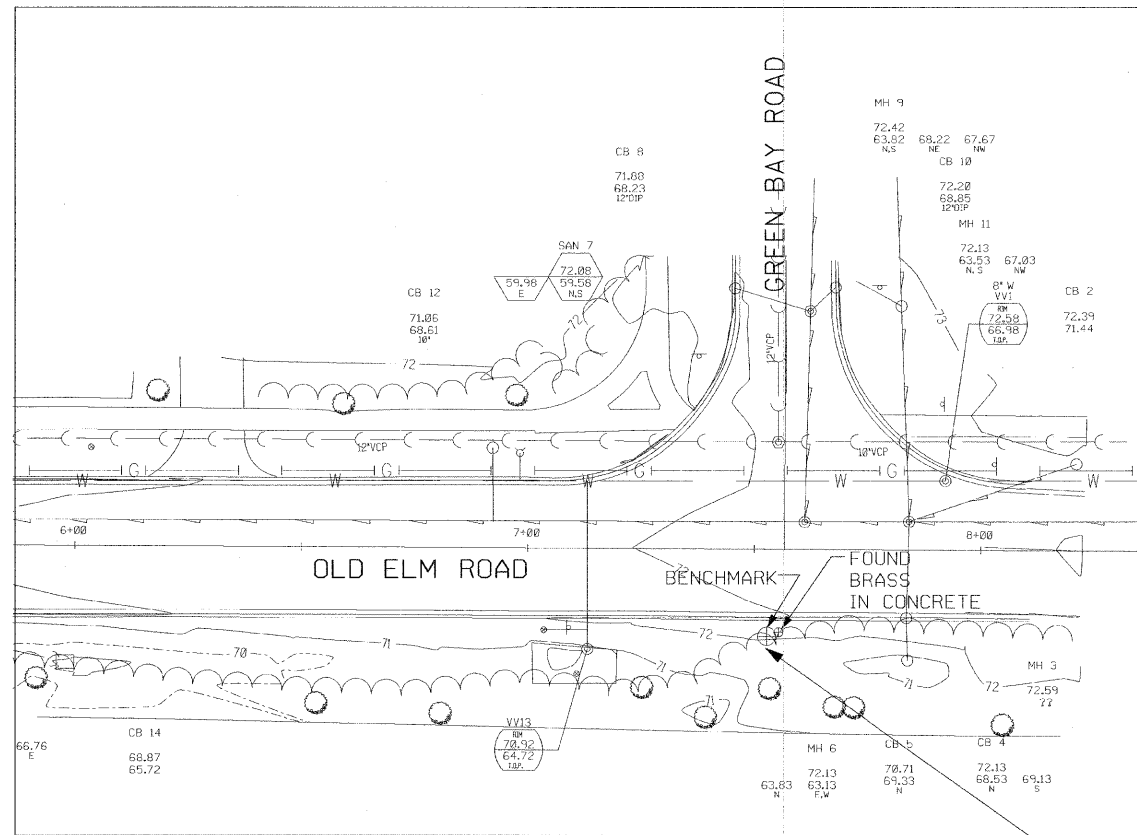


BENCHMARK:
 BRASS DISK IN CONCRETE SOUTH OF THE INTERSECTION OF
 OLD ELM RD. AND GREEN BAY RD. IN LINE WITH THE
 CENTER LINE OF GREEN BAY RD. EXTENDES SOUTH
 APPROXIMATE 3.5 FT. OF SOUTH BACK OF CURB.
 NOTE, A SMALLER DISK IS SET *.5 FT. NE OF BENCHMARK.
 ELEV. = 72.17, MSL = 652.33



"CONTROL STATION RECORD"
 OF

MONUMENT SITUATED IN SECTION 9 TOWNSHIP 43 NORTH, RANGE 12
 EAST OF THE 3RD PRINCIPAL MERIDIAN, CITY OF LAKE FOREST, LAKE COUNTY, ILLINOIS
 MONUMENT DESCRIPTION AND REMARKS
 STANDARD CITY OF LAKE FOREST CONTROL MONUMENT-BRASS DISK IN CONCRETE
 ELEVATION 72.169 FEET, REFERRED TO THE CITY OF LAKE FOREST DATUM PLANE
 ILLINOIS STATE PLANE COORDINATES-EAST ZONE: NAO27
 NORTHING (Y)=2022360.9188 EASTING(X)=634374.2731
 GRID AZIMUTH MARKS:
 MARK DESCRIPTION AZIMUTH FROM NORTH
 (1) MON NO. 16 89 34 17
 (2) MON NO. 24 0 06 10

DATE: 2/6/2008
 FILENAME: F:\2006\2301-2400\2006.2324-NAnderson-Old Elm Design\MICROSTATION-FINAL\C-07.dgn


Wiss, Janney, Elstner Associates, Inc.
 Engineers, Architects, Material Scientists
 330 Pfingsten Road, Northbrook, IL 60062
 (847) 272-7400, Fax: (847) 291-4813
 WJE No. 2006.2324


THE CITY OF LAKE FOREST
 CHARTERED 1861

ILLINOIS DEPARTMENT OF TRANSPORTATION
 BUREAU OF LOCAL ROADS AND STREETS

PROJECT:
 OLD ELM ROAD OVER EAST SKOKIE DITCH

TITLE:
BENCHMARK AND ALIGNMENT TIES

SCALE: N.T.S. DRAWN BY: IMG
 DATE: JANUARY 2008 CHECKED BY: NSA

△				
△				
△				
△				
△				
△				
REV. NO.	DATE	REVISION RECORD	MADE BY	CHECKED BY