

F.A.U. R.T.E.	SECTION	COUNTY	TOTAL SHEETS	SHEET NO.
1248	99-00080-00-BR	LAKE	46	11
STA. 185+96		TO STA. 189+70		
FED. ROAD DIST. NO.	ILLINOIS	FED. AID PROJECT		

63020


PAVEMENT TYPES

- (A) Bridge Approach Pavement (Special)-Concrete Pavement Connected to Bridge Structure For Semi-Integral Abutment behavior. Slab Cast over Polyethylene Sheet to Reduce Friction with Compacted Sub-grade.
- (B) Rigid Pavement-Conventional IDOT CRC Pavement. Similar to Standard 421101-07 or 421106-07

Note:
See Section H-H Sheet No. 12


BILL OF MATERIAL

Item	Unit	Quantity
Tree Trunk Protection	Each	20
Tree Removal (6 to 15 Unites Dia.)	Unit	110
Split Rail Fence	Lin. Ft.	110

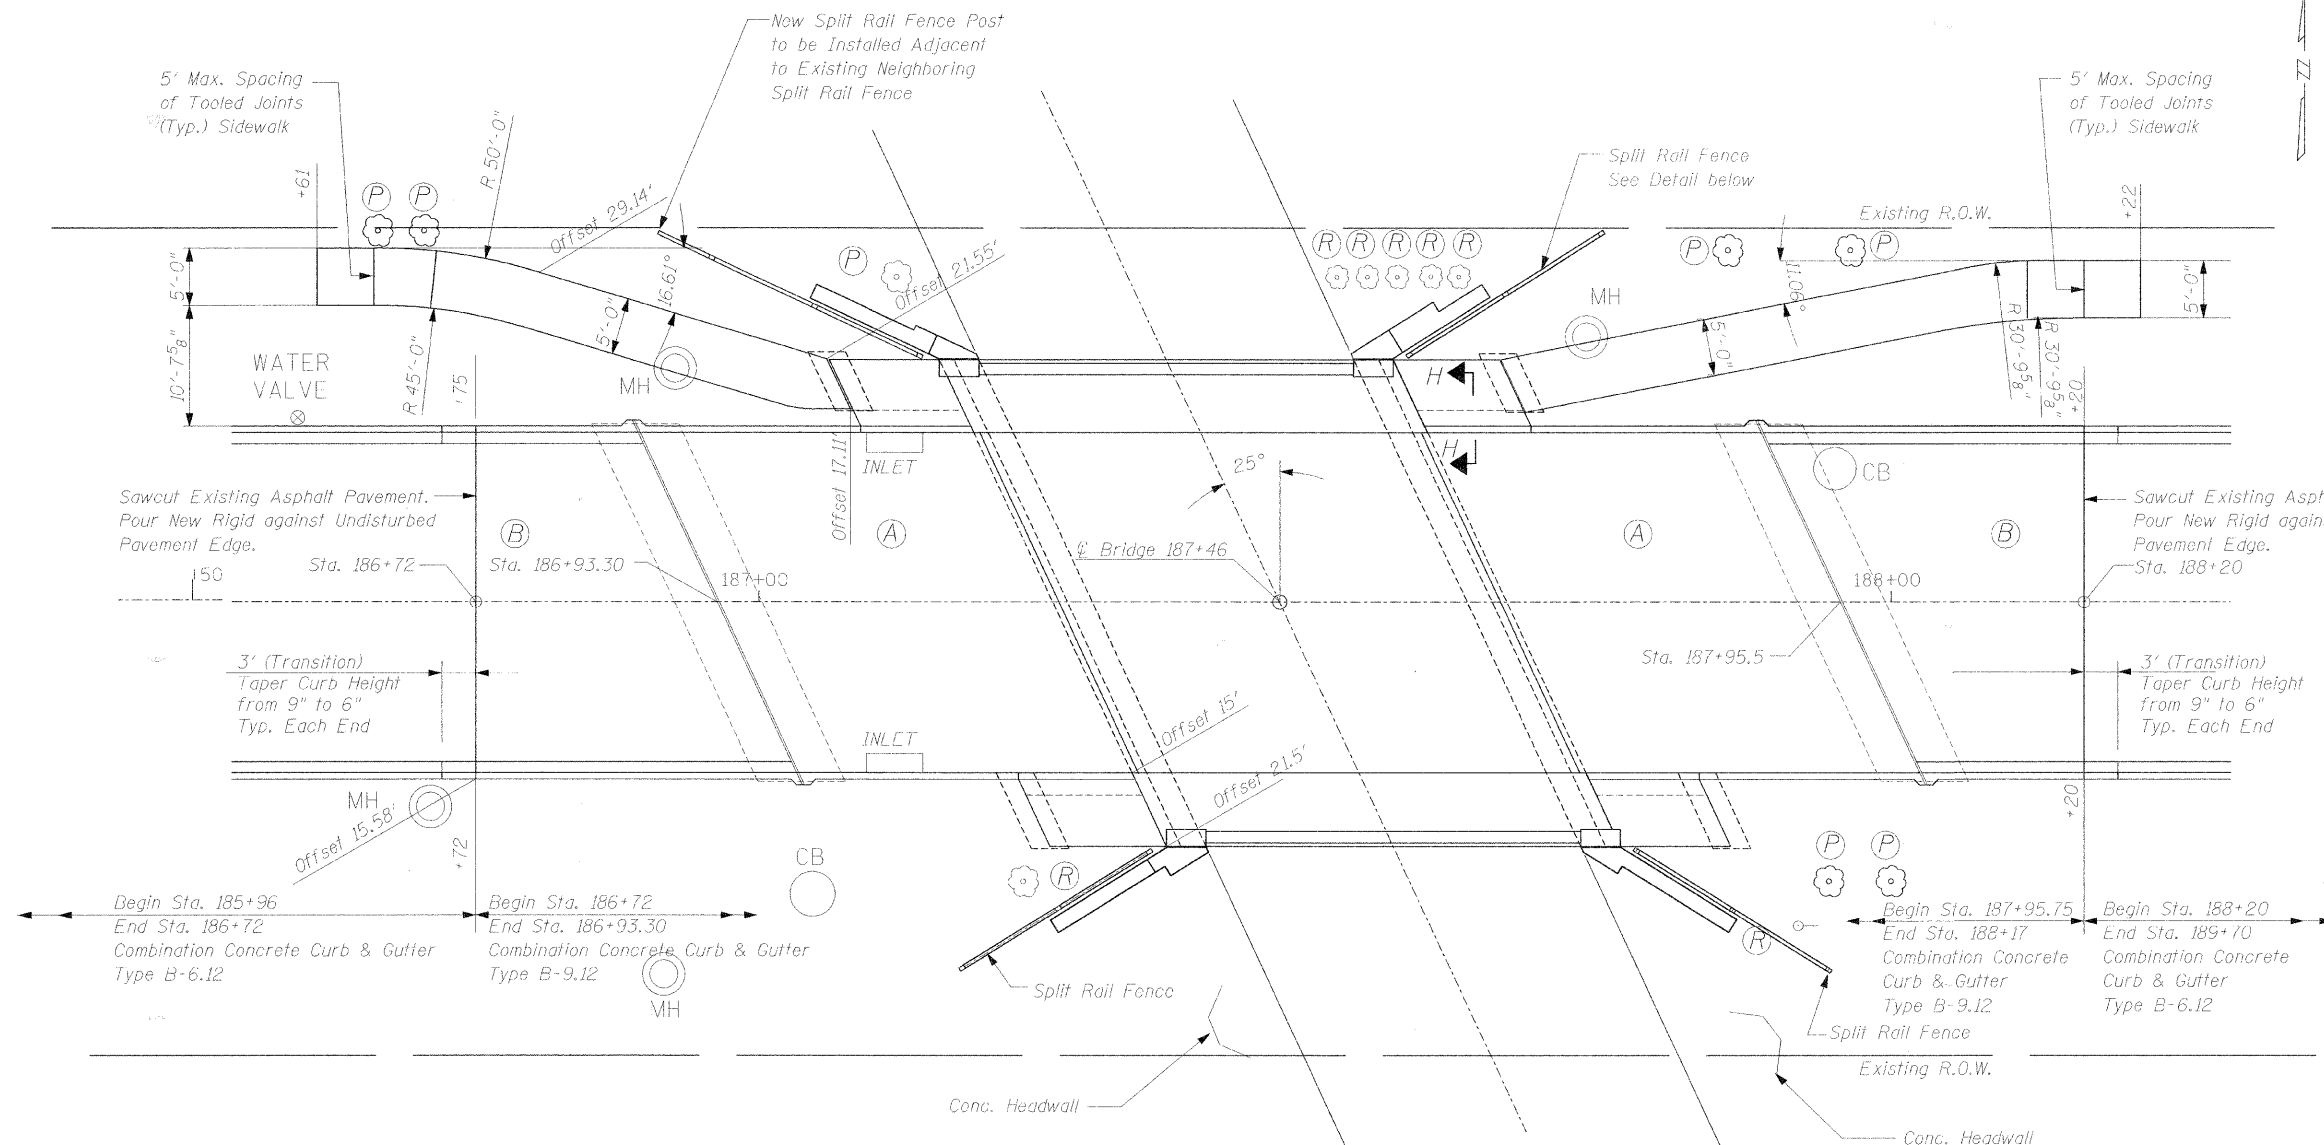

SIDEWALK PLAN

- (P) Tree to be Protected
- (R) Tree to be Removed

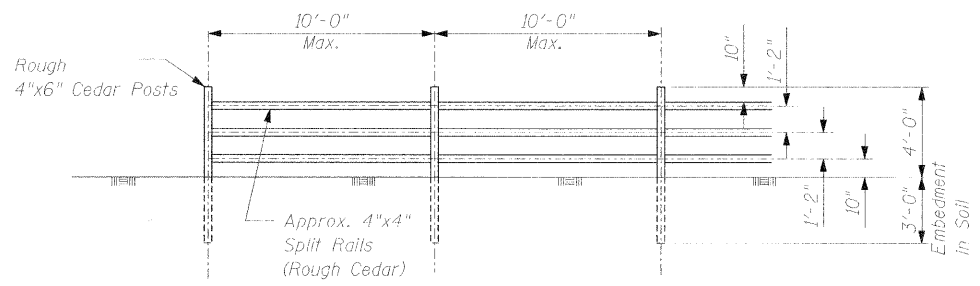

TYPICAL SPLIT RAIL FENCE SECTION

△					
△					
△					
△					
△					
△					
REV. NO.	DATE	REVISION RECORD	MADE BY	CHECKED BY	SCALE: N.T.S.
					DRAWN BY: IMG
					CHECKED BY: NSA

WJE Wiss, Janney, Elstner Associates, Inc.
Engineers, Architects, Material Scientists
330 Pfingsten Road, Northbrook, IL 60062
(847) 272-7400, Fax: (847) 291-4813
WJE No. 2006.2324

THE CITY OF LAKE FOREST
CHARTERED 1861

ILLINOIS DEPARTMENT OF TRANSPORTATION
BUREAU OF LOCAL ROADS AND STREETS

PROJECT:
OLD ELM ROAD OVER EAST SKOKIE DITCH

TITLE:
SIDEWALK PLAN