


FINAL SURVEY	DATE
SURVEYED	BY
PLOTTED	
NOTE BOOK	
AREAS CHECKED	
NO.	

ORIGINAL SURVEY	DATE
SURVEYED	BY
PLOTTED	
NOTE BOOK	
AREAS CHECKED	
NO.	

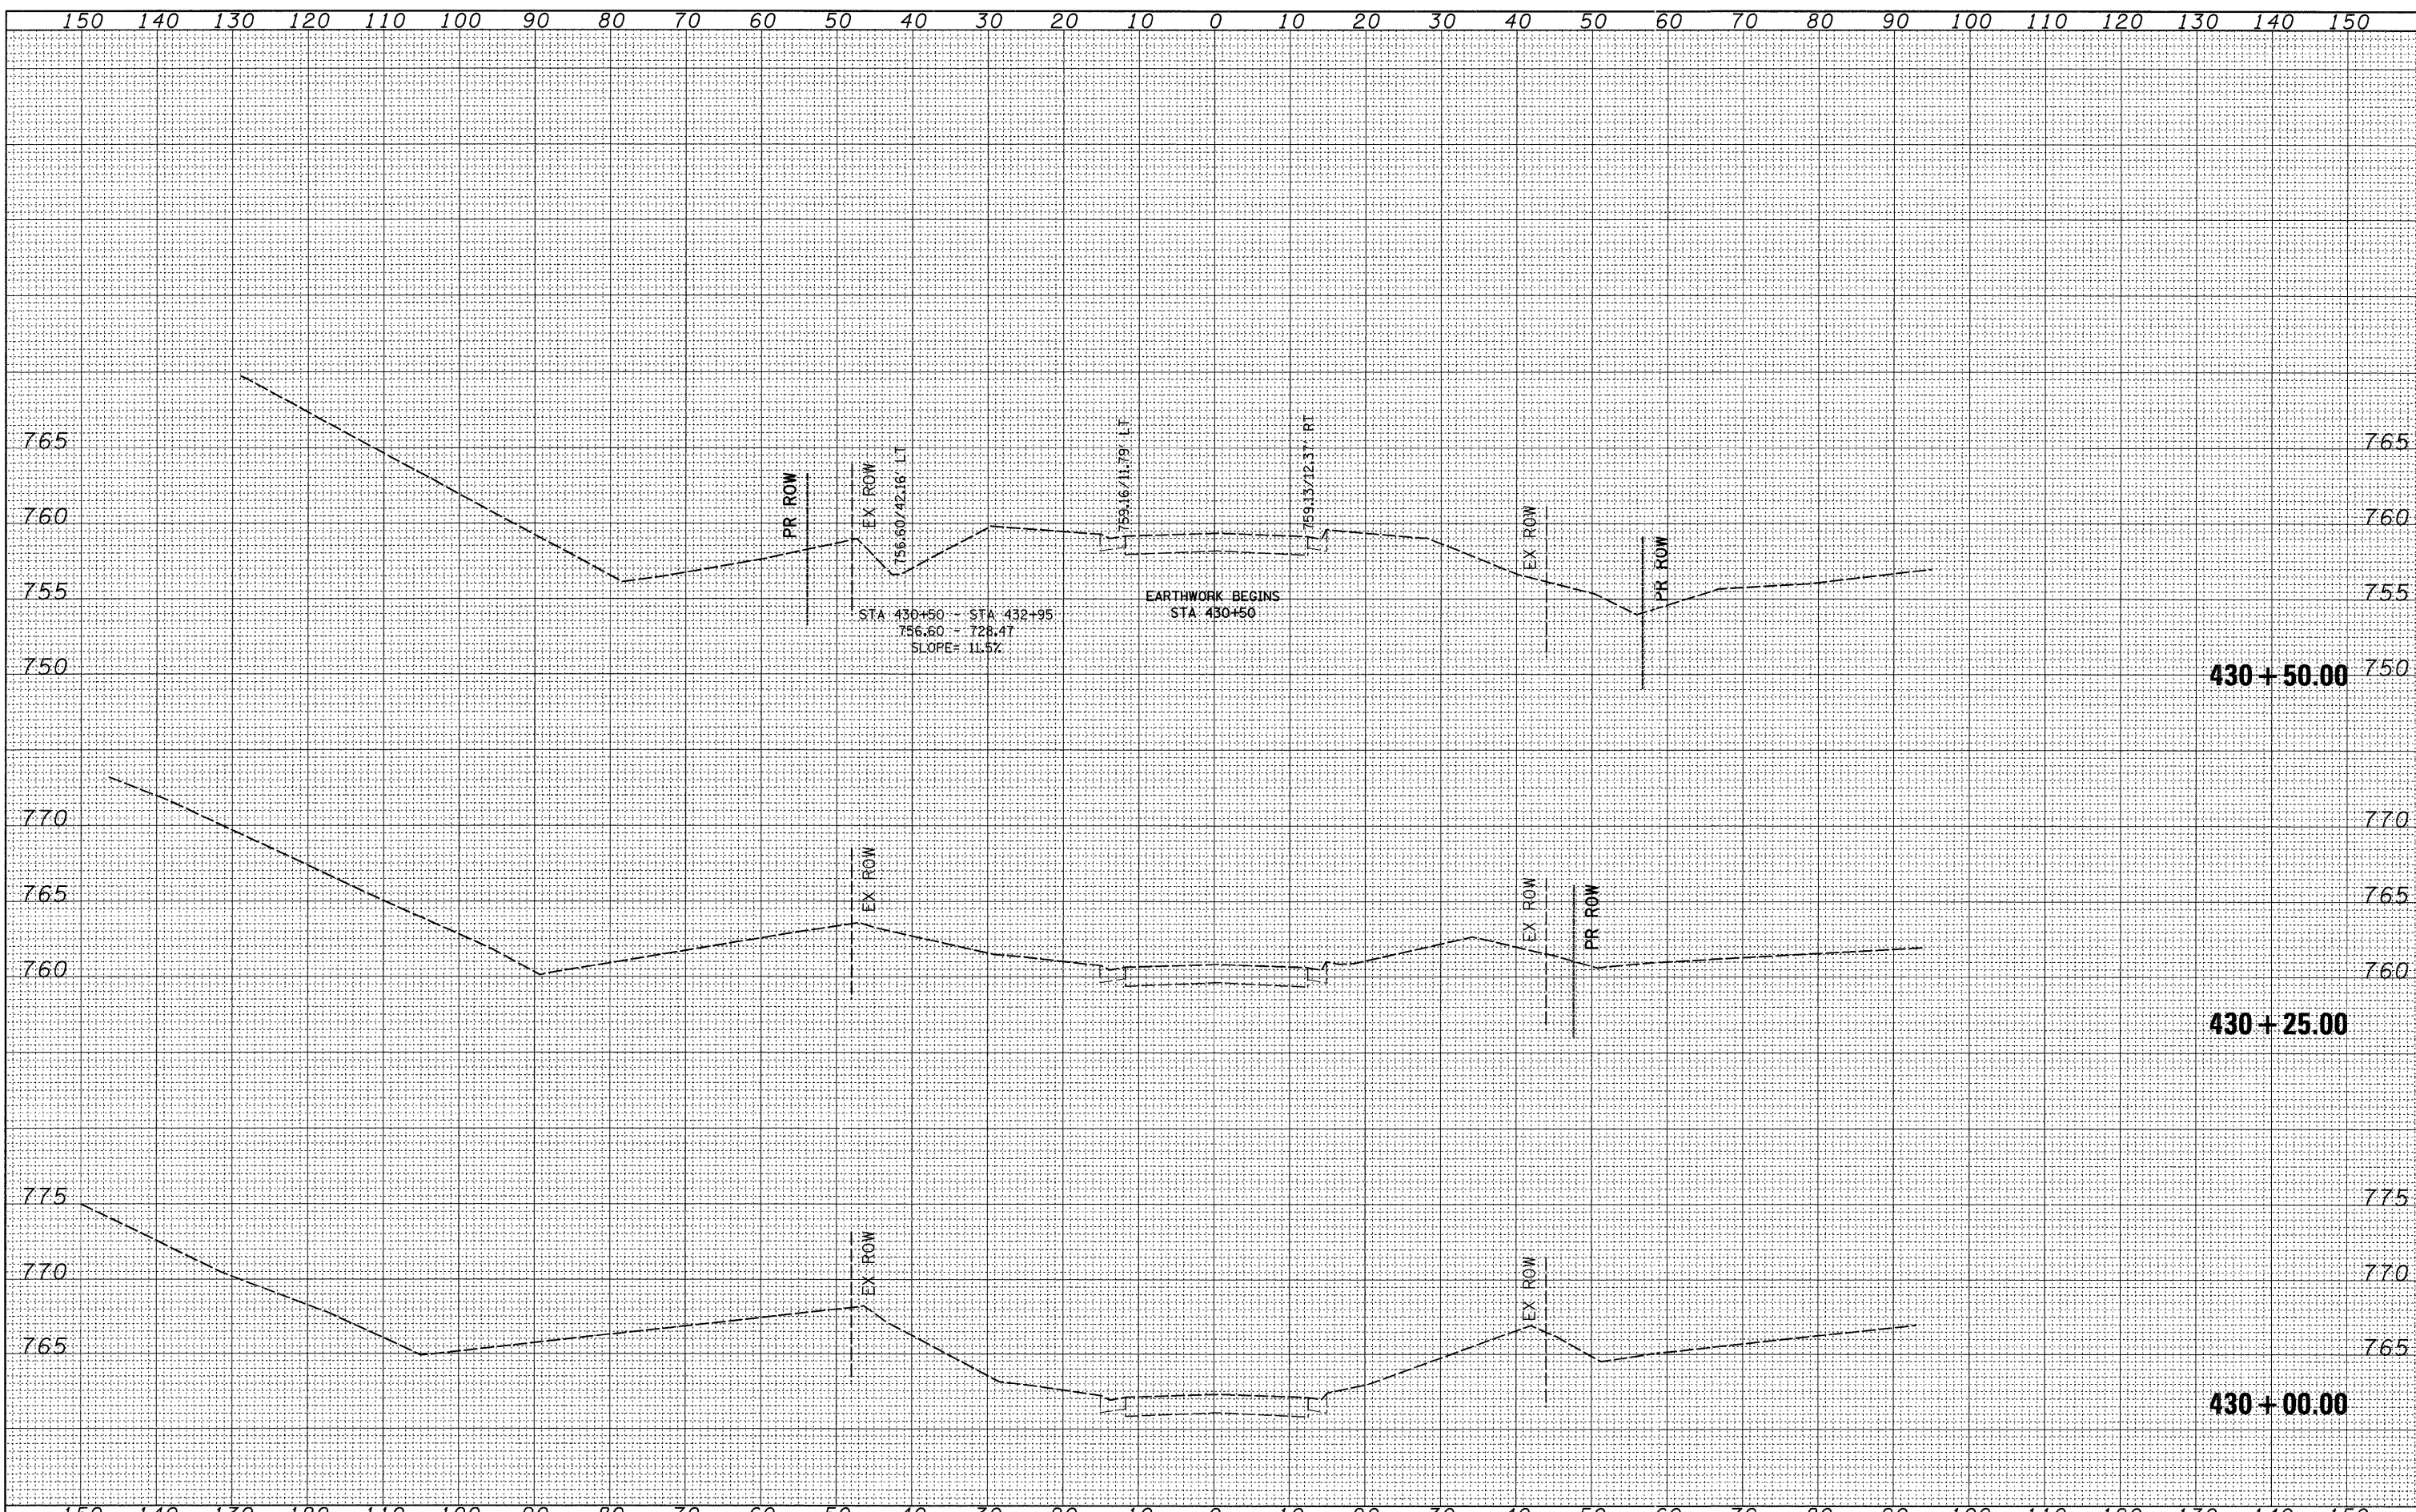

FILE NAME = c:\projects\p203705\d03705.xml.dgn	USER NAME = grantpm	DESIGNED -	REVISED -	<b>STATE OF ILLINOIS DEPARTMENT OF TRANSPORTATION</b>	<b>IL 82 X-SECTIONS</b>				F.A.P. RTE. 634	SECTION 138T	COUNTY HENRY	TOTAL SHEETS 42	SHEET NO. 29
	PLOT SCALE = 10.0000' / IN.	DRAWN -	REVISED -		SCALE:	SHEET NO.	OF	SHEETS	STA. 430+00.00	TO STA. 430+50.00	CONTRACT NO. 64A77		
	PLOT DATE = Wed Jan 23 08:56:57 2008	CHECKED -	REVISED -								FED. ROAD DIST. NO. ILLINOIS FED. AID PROJECT		
		DATE -	REVISED -										