


DATE	
BY	
FINAL SURVEY	
SURVEYED	
PLOTTED	
NOTE BOOK	
AREAS CHECKED	
NO.	

DATE	
BY	
ORIGINAL SURVEY	
SURVEYED	
PLOTTED	
NOTE BOOK	
AREAS CHECKED	
NO.	

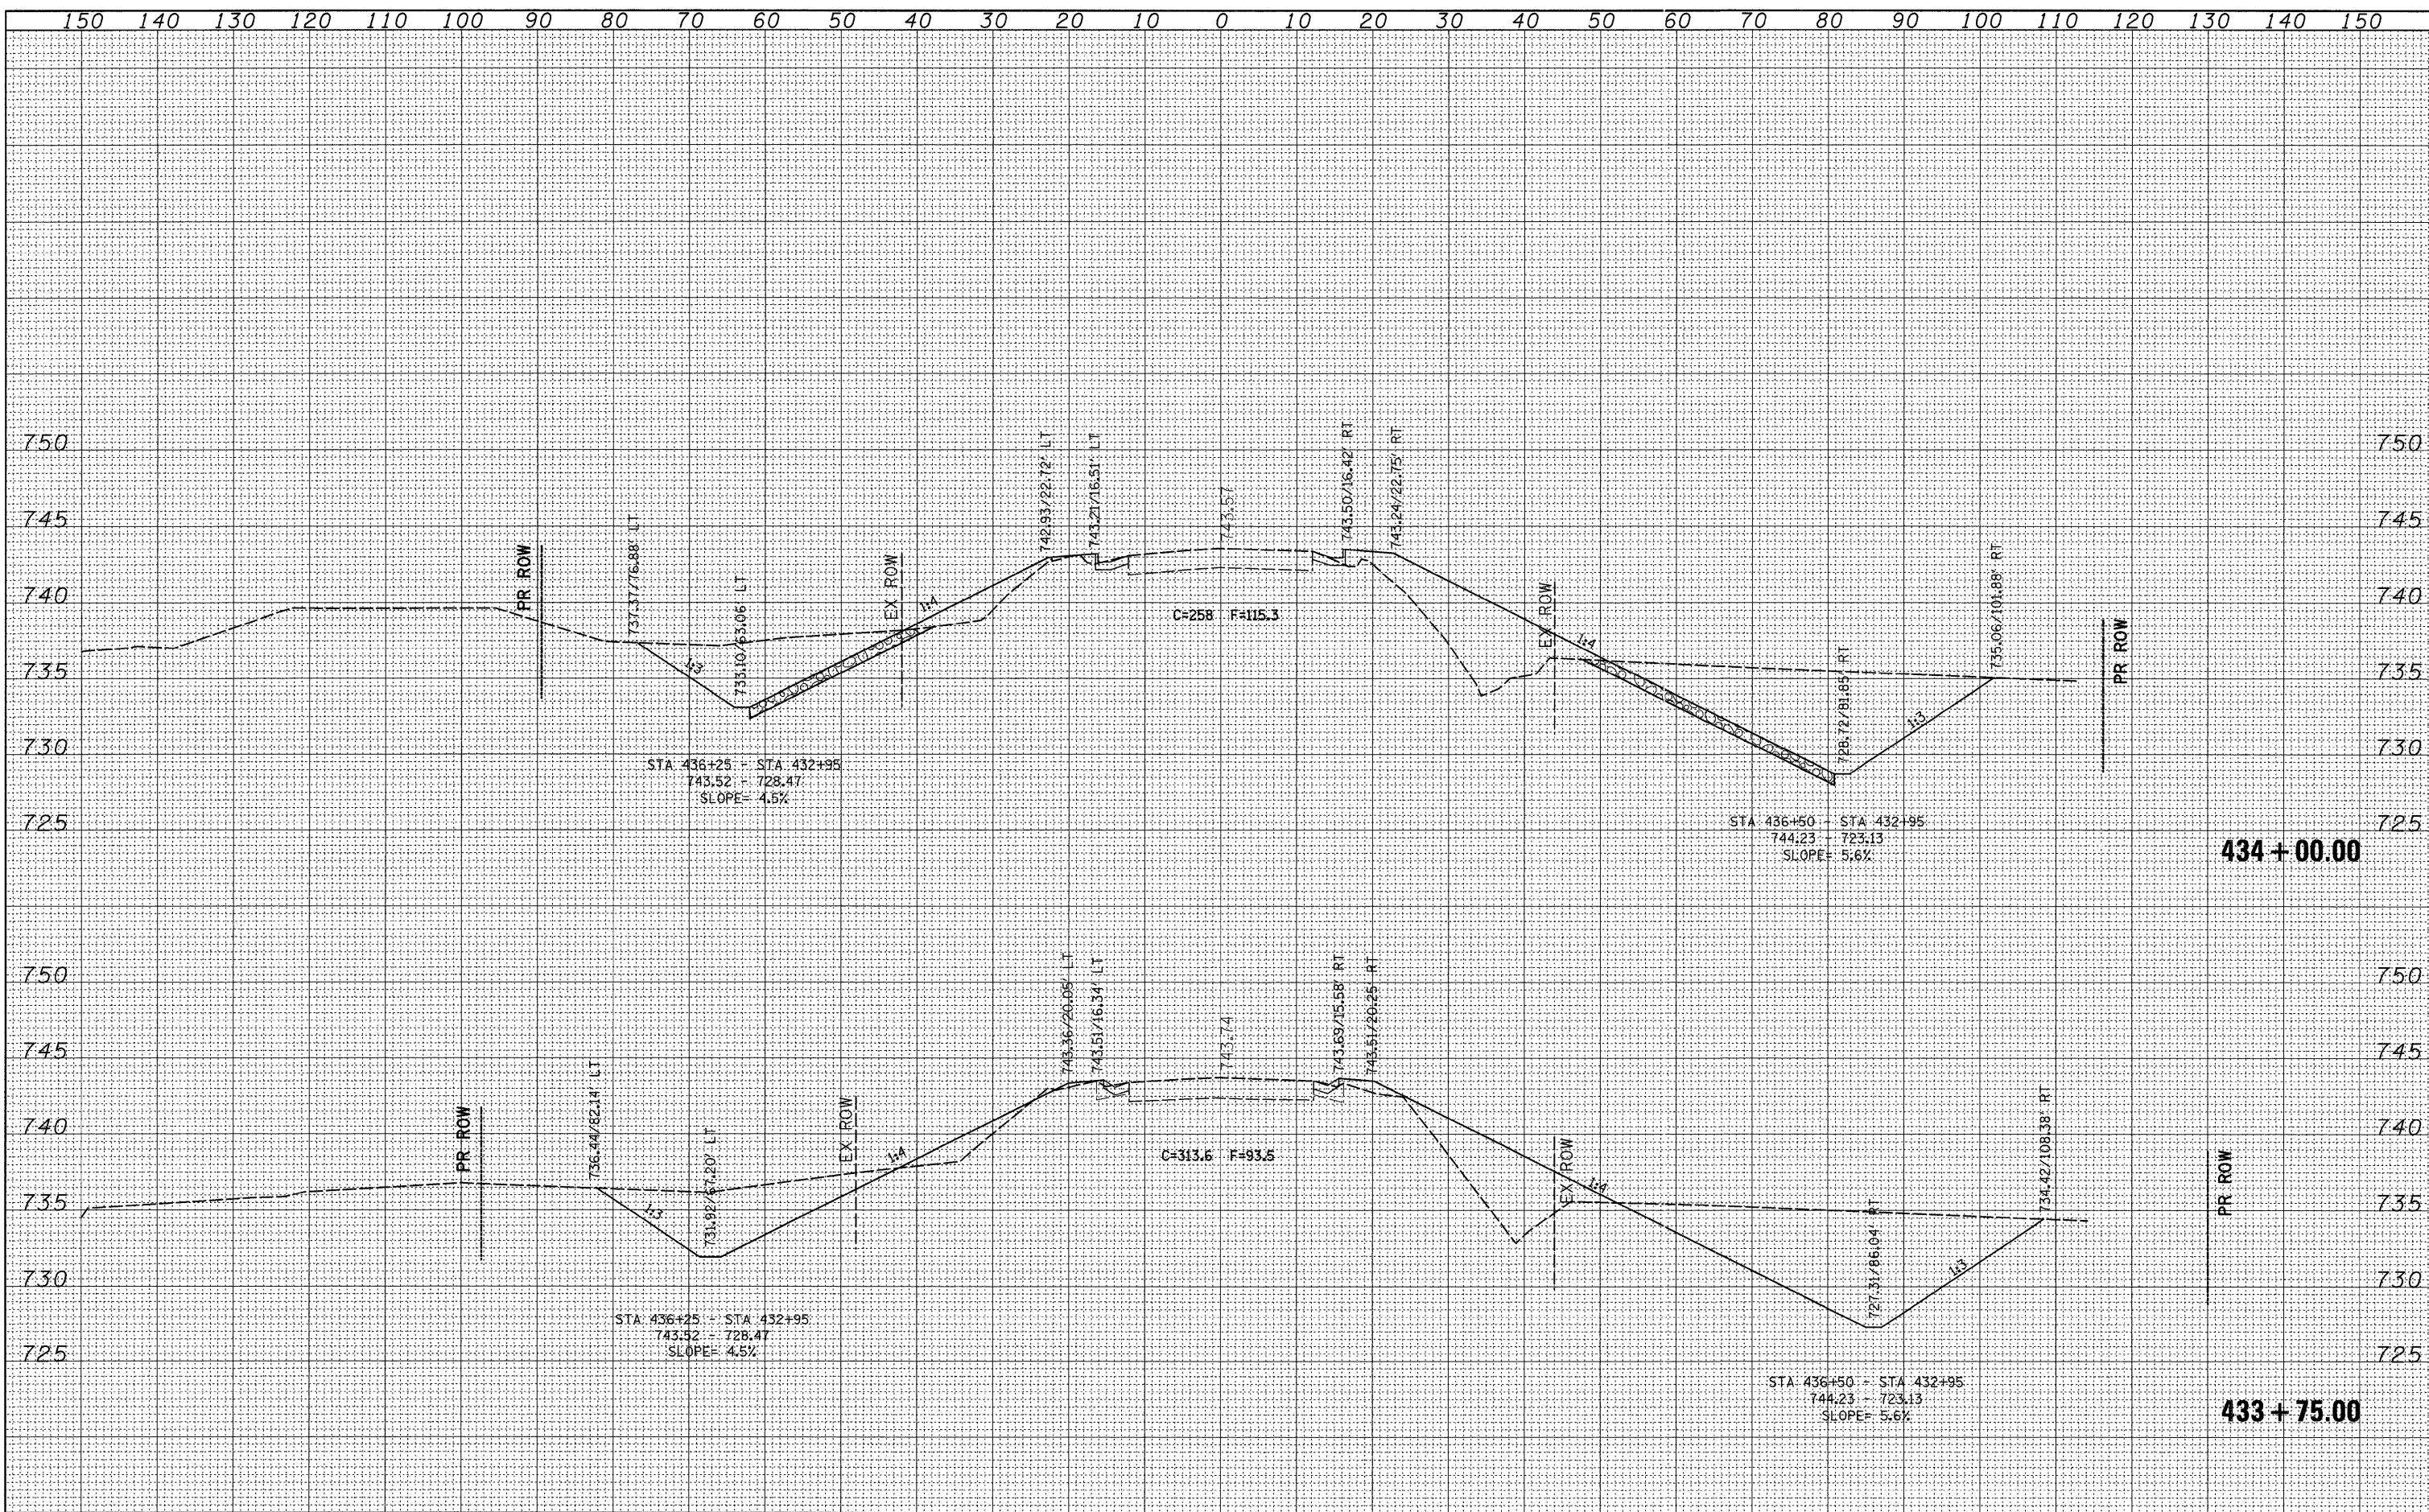

FILE NAME = c:\projects\p203705\d03705x.mxd  
 USER NAME = grantpm  
 PLOT SCALE = 10.0000' / IN.  
 PLOT DATE = Wed Jan 23 08:56:59 2008

DESIGNED -	REVISED -
DRAWN -	REVISED -
CHECKED -	REVISED -
DATE -	REVISED -

**STATE OF ILLINOIS  
DEPARTMENT OF TRANSPORTATION**

**IL 82 X-SECTIONS**

SCALE: SHEET NO. OF SHEETS STA. 433+75.00 TO STA. 434+00.00

F.A.P. RTE.	SECTION	COUNTY	TOTAL SHEETS	SHEET NO.
634	138T	HENRY	42	37
FED. ROAD DIST. NO.		ILLINOIS FED. AID PROJECT		

**434 + 00.00**

**433 + 75.00**