


DATE	
BY	
FINAL SURVEY	
PLOTTED	
NOTE BOOK	
NO.	

DATE	
BY	
ORIGINAL SURVEY	
PLOTTED	
NOTE BOOK	
NO.	

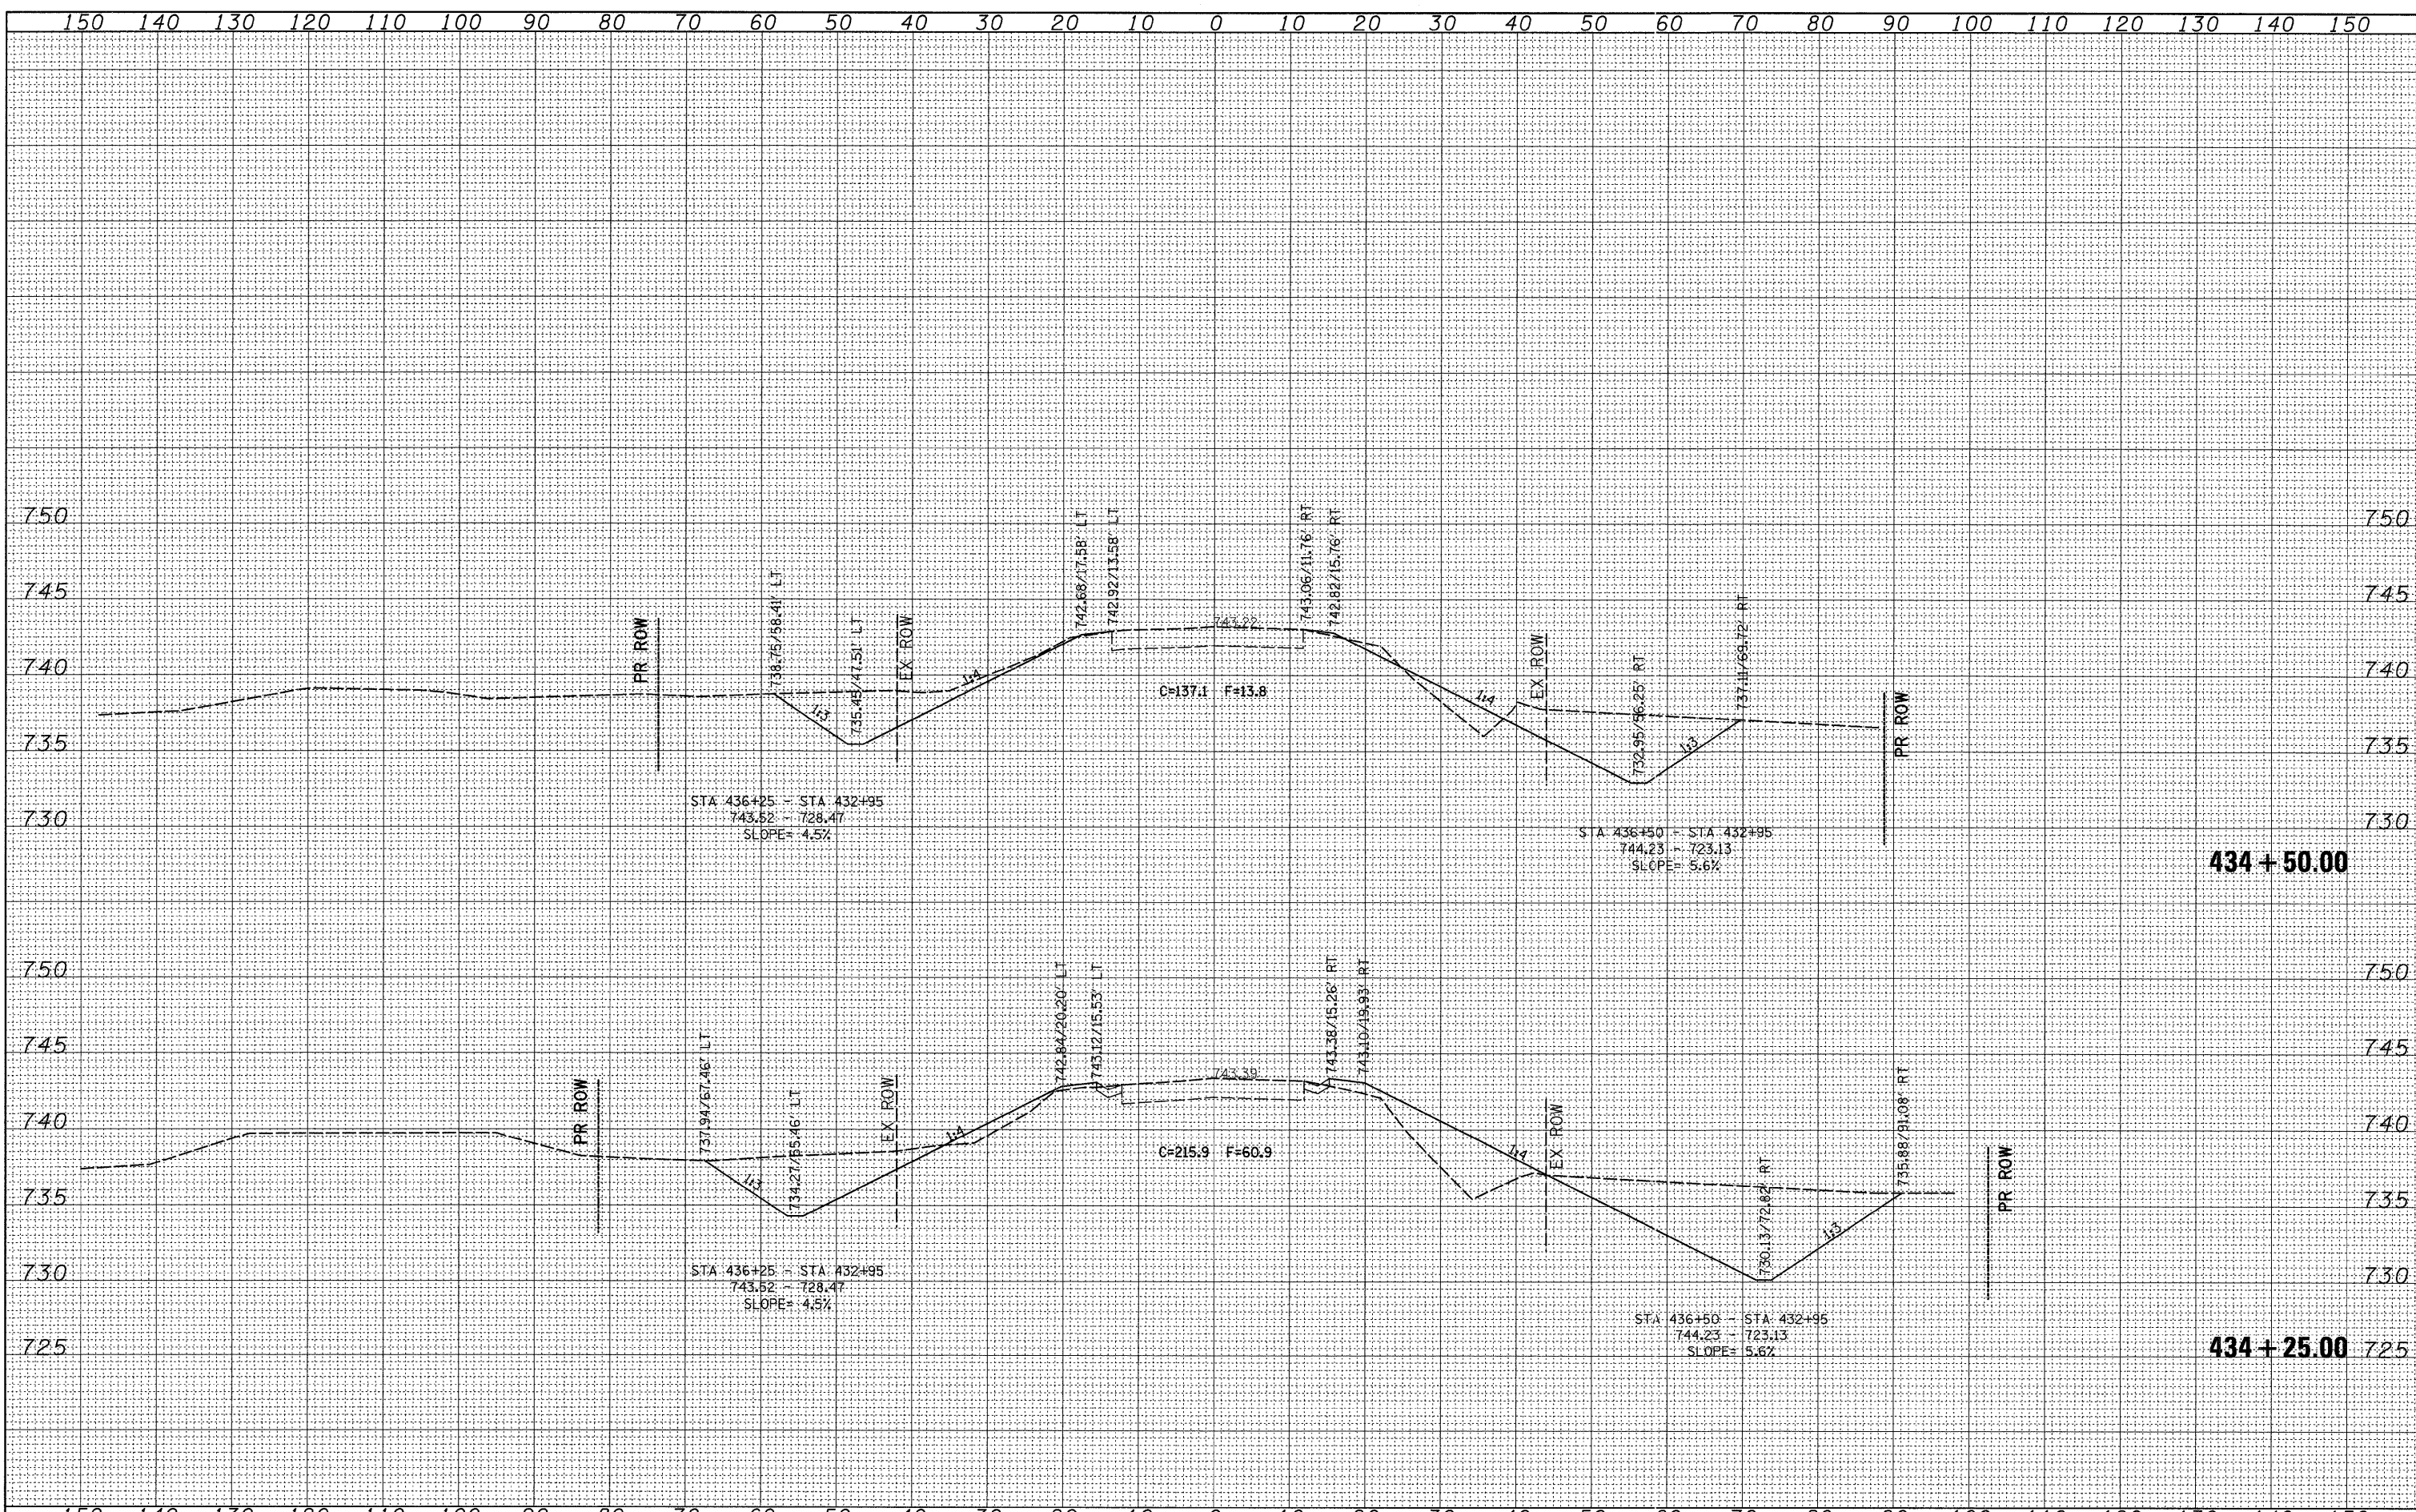

FILE NAME = e:\projects\p203705\d03705xm.dgn	USER NAME = grantpn	DESIGNED -	REVISED -	<b>STATE OF ILLINOIS</b> <b>DEPARTMENT OF TRANSPORTATION</b>	<b>IL 82 X-SECTIONS</b>	F.A.P. RTE. 634	SECTION 138T	COUNTY HENRY	TOTAL SHEETS 42	SHEET NO. 38			
	PLOT SCALE = 10.0000' / IN.	DRAWN -	REVISED -			SCALE:	SHEET NO.	OF	SHEETS	STA. 434+25.00	TO STA. 434+50.00	FED. ROAD DIST. NO.	ILLINOIS FED. AID PROJECT
	PLOT DATE = Wed Jan 23 08:57:00 2008	CHECKED -	REVISED -									CONTRACT NO. 64A77	
		DATE -	REVISED -										