


F.A.P. RTE.	SECTION	COUNTY	TOTAL SHEETS	SHEET NO.
638	136T	HENRY	34	17
STA.		TO STA.		
FED. ROAD DIST. NO.		ILLINOIS	FED. AID PROJECT	

STAGE 1

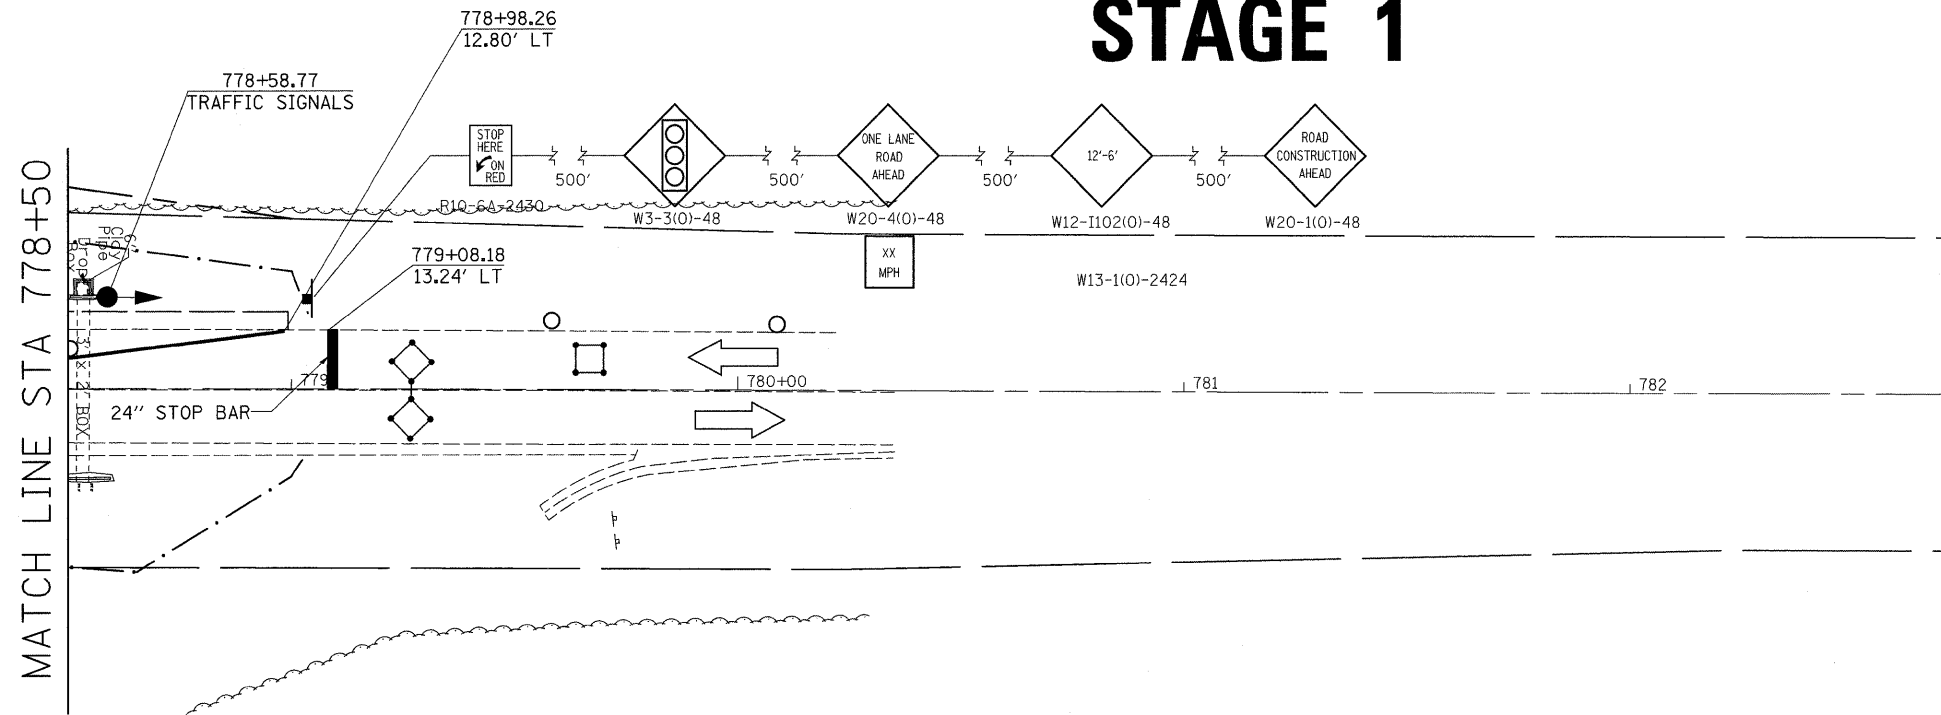

LEGEND


- = WORK AREA
- = SIGN
- = TYPE III BARRICADE
- = DRUM WITH STEADY BURNING LIGHT
- = DOUBLE VERTICAL PANEL
- = TYPE C BIDIRECTIONAL REFLECTOR
- = STEADY BURNING LIGHTS & DOUBLE VERTICAL PANELS
- = TRAFFIC SIGNAL
- = INDUCTION LOOP DETECTOR
- = IMPACT ATTENUATORS, TEMPORARY (NON-REDIRECTIVE), TEST LEVEL 3

PLAN

DATE	
BY	
SURVEYED	
ALIGNED	
GRADES	
NOTED	
STRUCTURE	
NOTES	
CHKD	
NO.	

PROFILE

DATE	
BY	
SURVEYED	
GRADES	
NOTED	
STRUCTURE	
NOTES	
CHKD	
NO.	

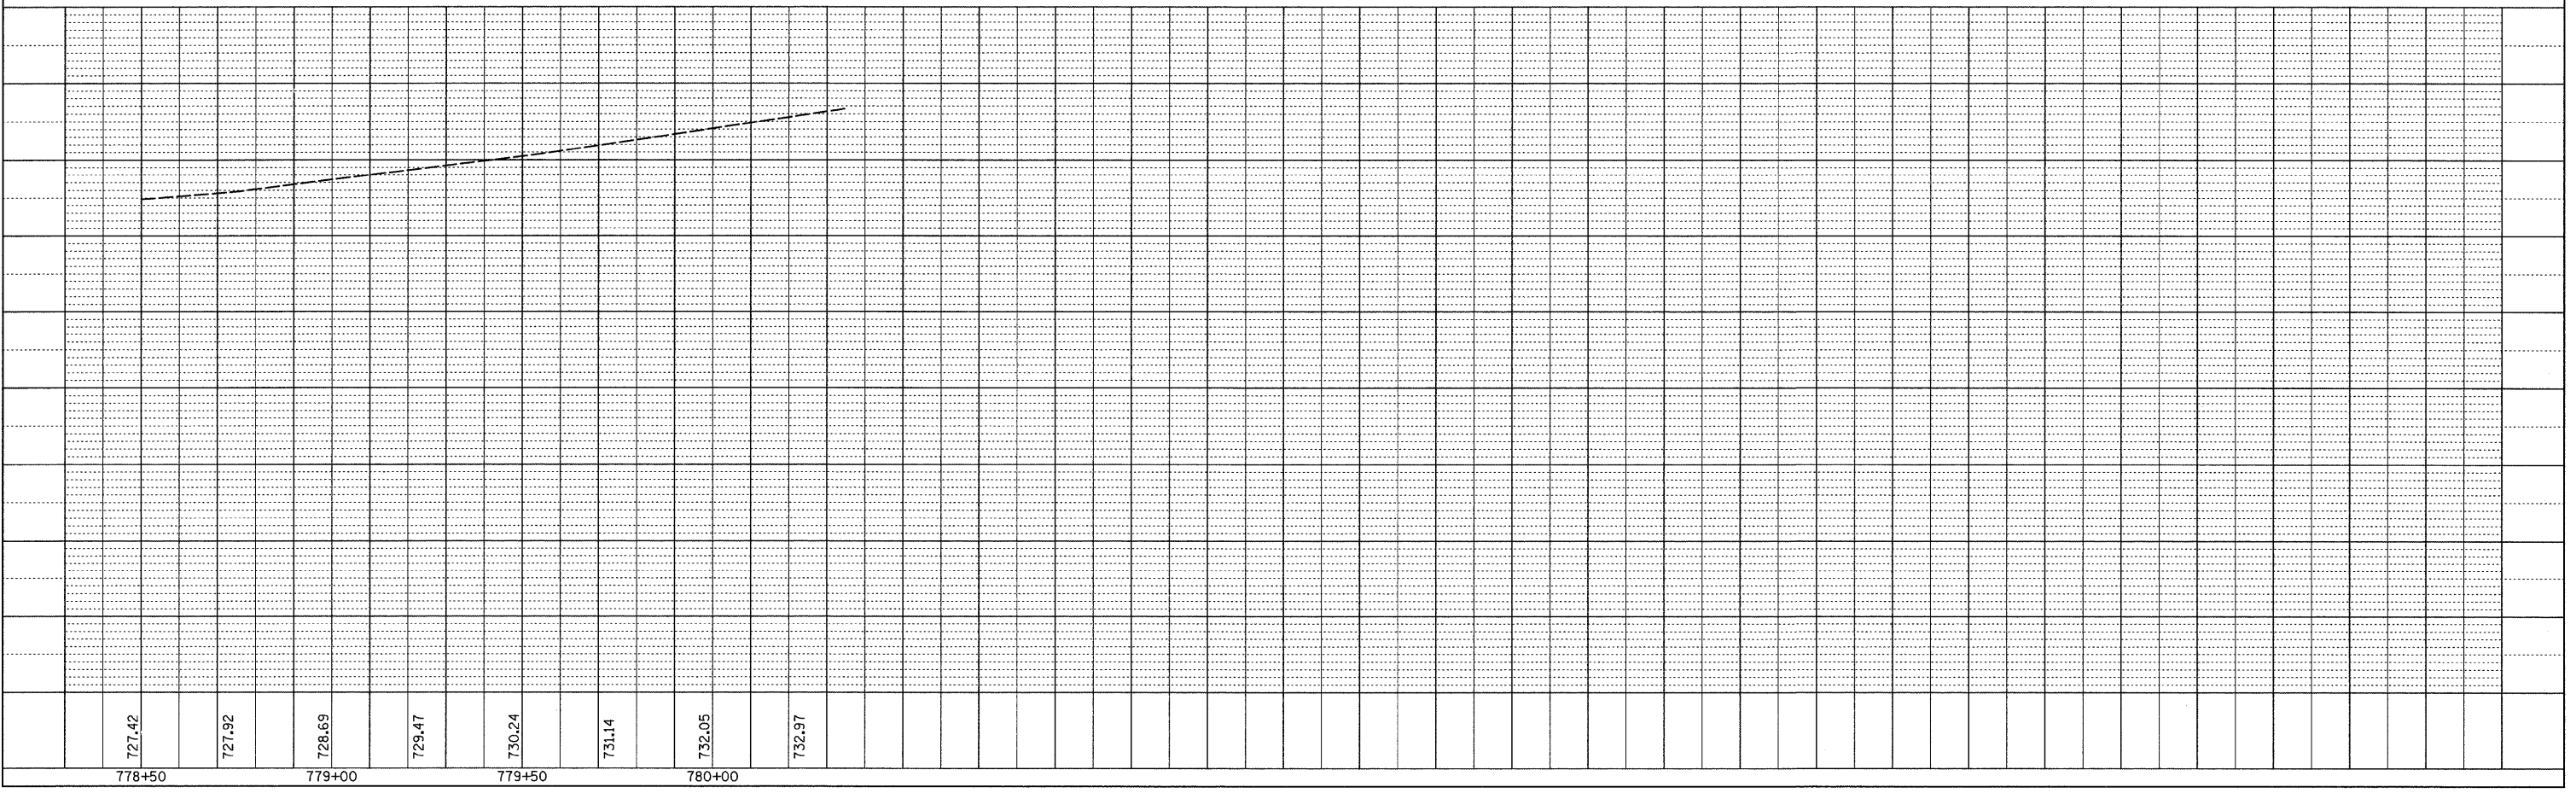

PLOT DATE = Tue Jan 29 11:46:19 2008
 FILE NAME = c:\p\c\p\stage1\stage1.dgn
 PLOT SCALE = 21/768 / IN.
 USER NAME = grantem