


F.A.P. RTE.	SECTION	COUNTY	TOTAL SHEETS	SHEET NO.
638	136T	HENRY	34	20
STA.		TO STA.		
FED. ROAD DIST. NO.		ILLINOIS FED. AID PROJECT		

# STAGE 2

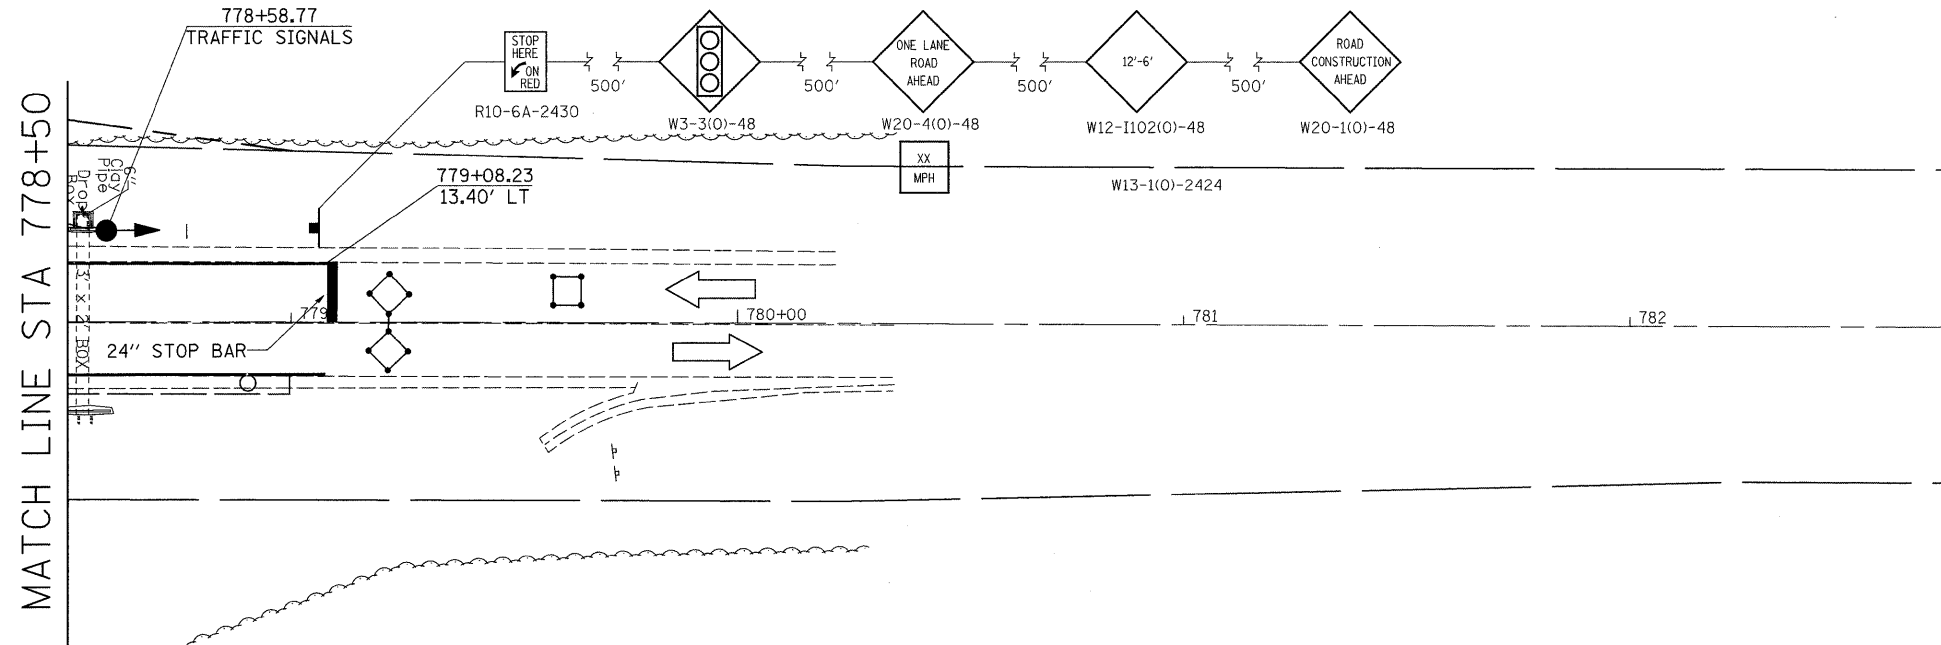

LEGEND	
	= WORK AREA
	= SIGN
	= TYPE III BARRICADE
	= DRUM WITH STEADY BURNING LIGHT
	= DOUBLE VERTICAL PANEL
	= TYPE C BIDIRECTIONAL REFLECTOR
	= STEADY BURNING LIGHTS & DOUBLE VERTICAL PANELS
	= TRAFFIC SIGNAL
	= INDUCTION LOOP DETECTOR
	= IMPACT ATTENUATORS, TEMPORARY (NON-REDIRECTIVE), TEST LEVEL 3

PLAN	DATE
SURVEYED	
ALIGNED	
BY	
NOTE BOOK NO.	
FILE NAME	

PROFILE	DATE
SURVEYED	
GRADES CHECKED	
BY	
NOTE BOOK NO.	
FILE NAME	

PLOT DATE = Tue Jan 29 11:46:28 2008  
 FILE NAME = c:\p\projects\114628\114628.dgn  
 PLOT SCALE = 21/165 / IN  
 USER NAME = grantem

