


PLOT DATE = Tue Jan 29 14:45:21 2008
 FILE NAME = I:\2008\1367\1367.dwg
 PLOT SCALE = 1/8"=1'-0"
 USER NAME = grantpm

ORIGINAL SURVEY
 SURVEY PLOTTED
 NOTE BOOK
 AREAS CHECKED
 NO.

FINAL SURVEY
 SURVEY PLOTTED
 NOTE BOOK
 AREAS CHECKED
 NO.

BY
 DATE

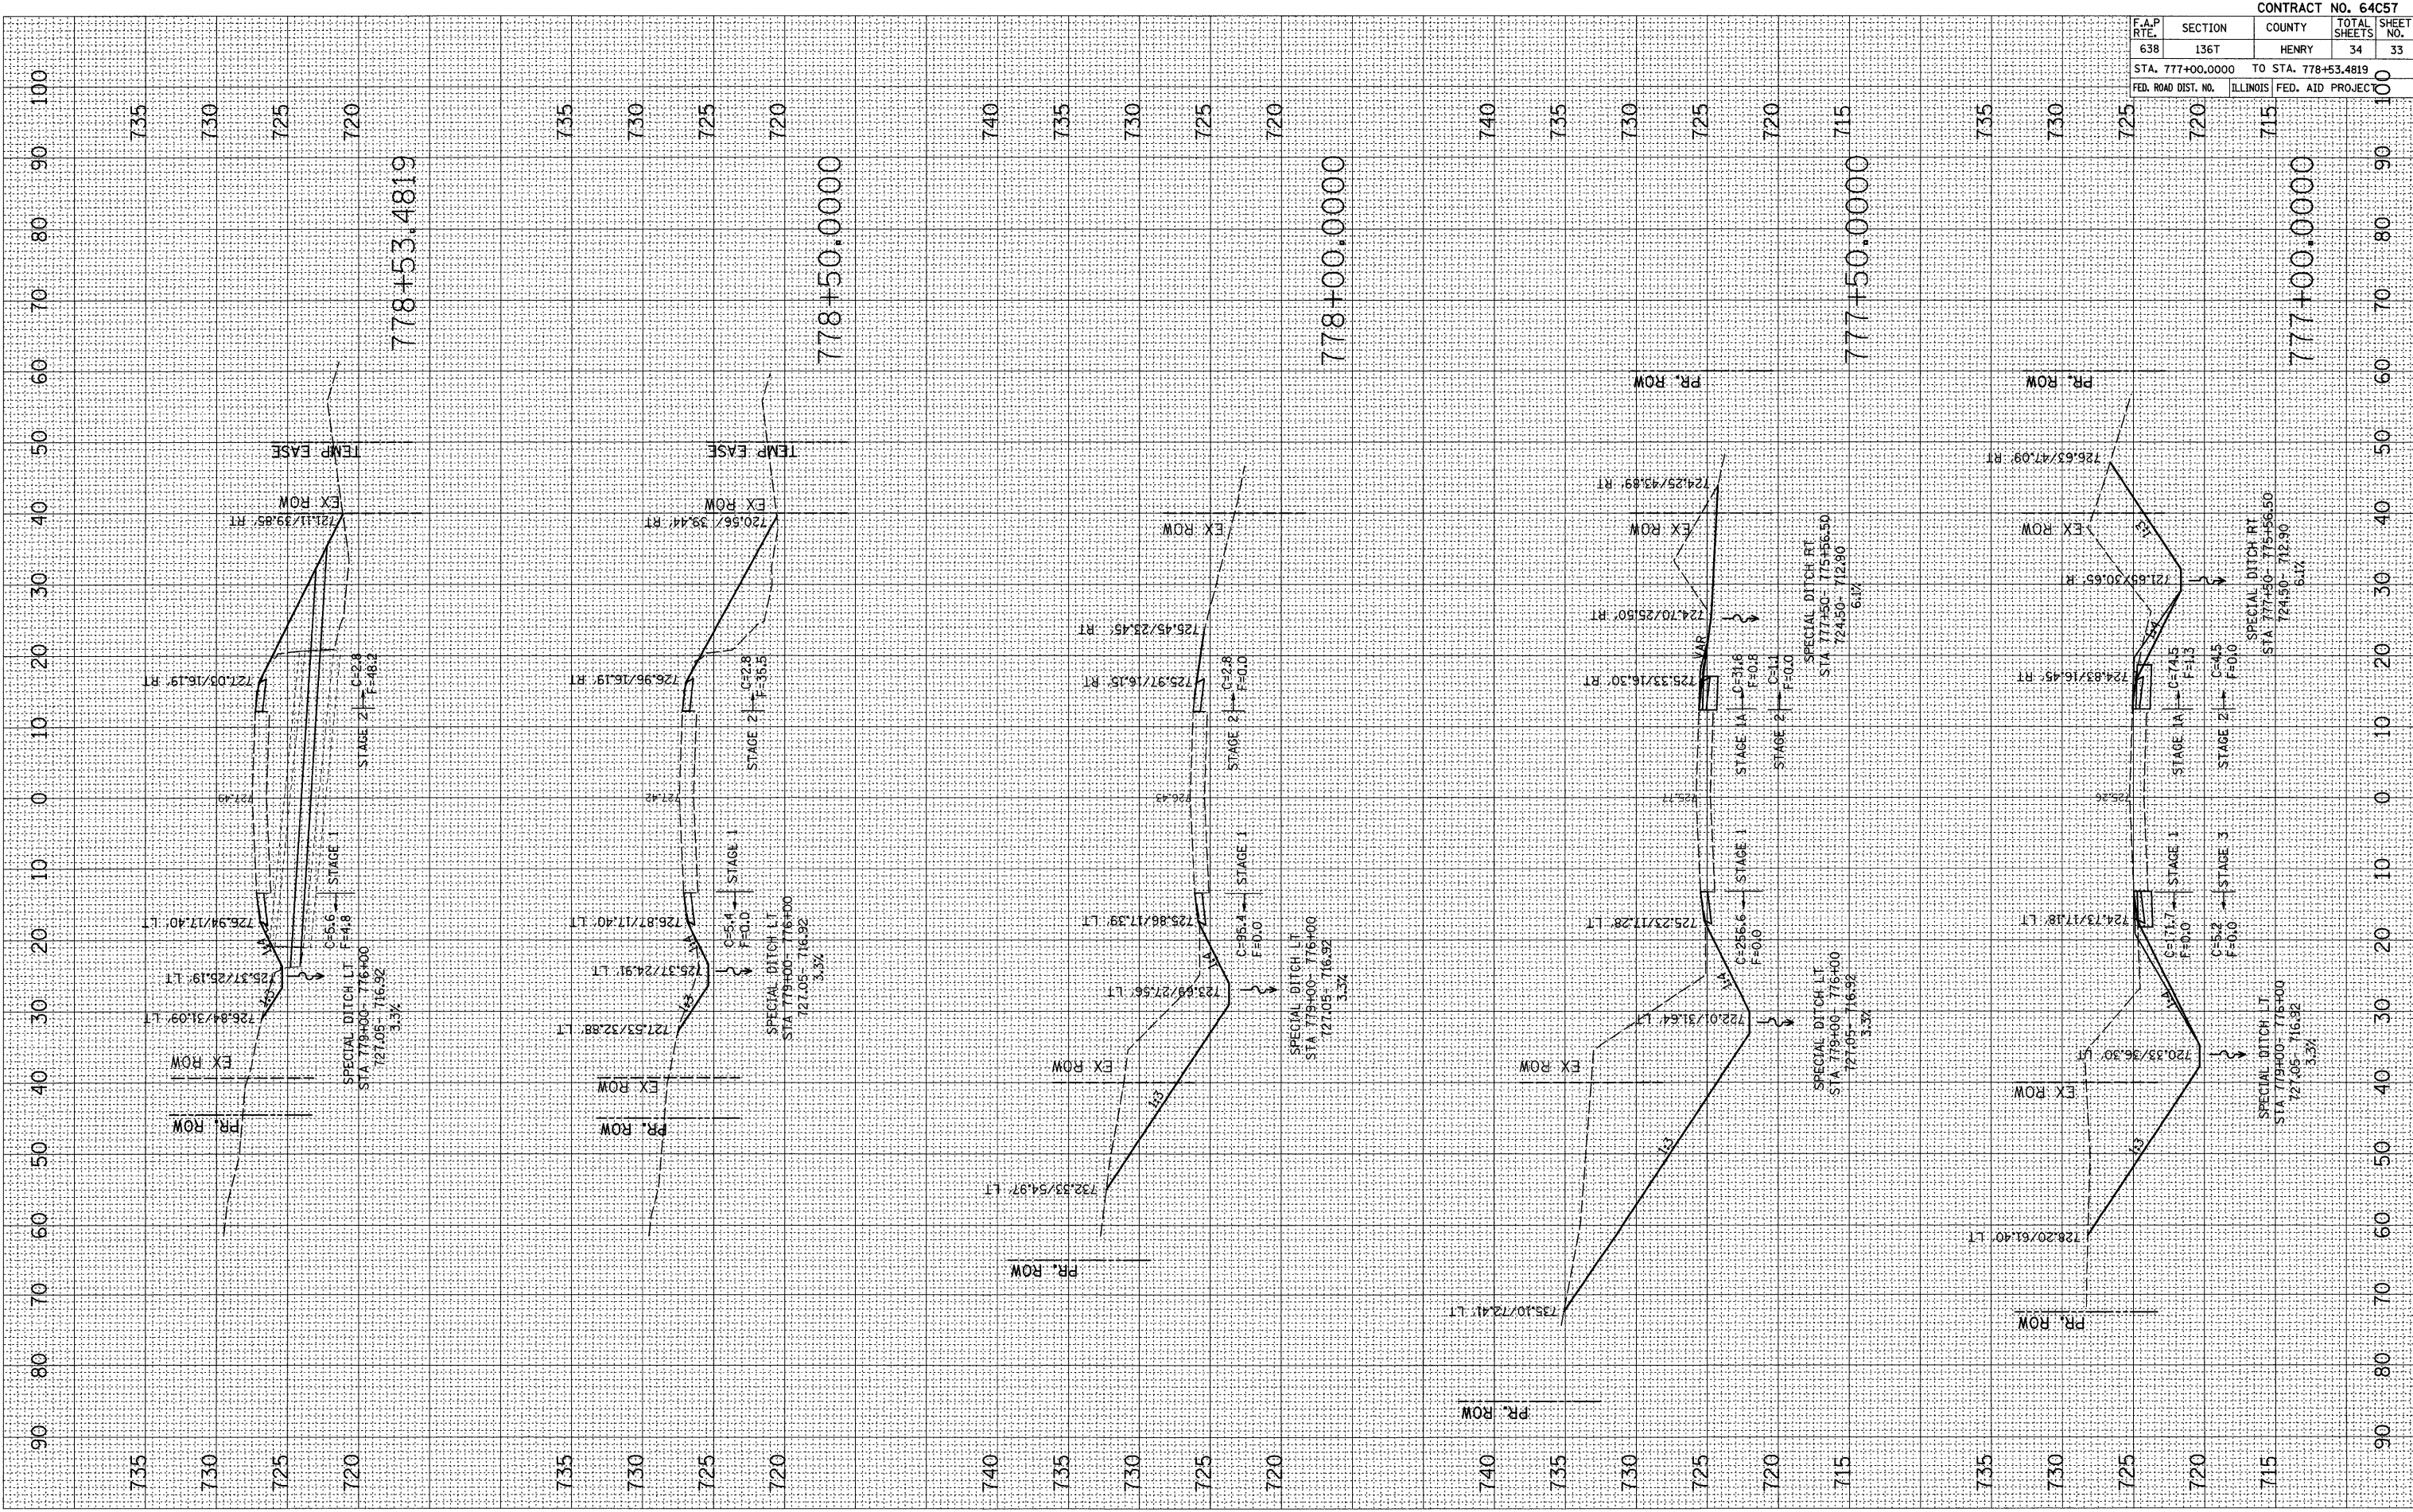

F.A.P. RTE.	SECTION	COUNTY	TOTAL SHEETS	SHEET NO.
638	1367	HENRY	34	33
STA. 777+00.0000		TO STA. 778+53.4819		100
FED. ROAD DIST. NO.		ILLINOIS	FED. AID PROJ. NO.	