


PLOT DATE = Tue Jun 29 14:43:4 2000  
 FILE NAME = c:\p1\1210000\1210000.dwg  
 PLOT SCALE = 10.0000 / IN.  
 USER NAME = grantpm

ORIGINAL SURVEYED \_\_\_\_\_  
 SURVEY PLOTTED \_\_\_\_\_  
 NOTE BOOK NO. \_\_\_\_\_  
 DATE \_\_\_\_\_  
 BY \_\_\_\_\_

FINAL SURVEYED \_\_\_\_\_  
 SURVEY PLOTTED \_\_\_\_\_  
 NOTE BOOK NO. \_\_\_\_\_  
 DATE \_\_\_\_\_  
 BY \_\_\_\_\_

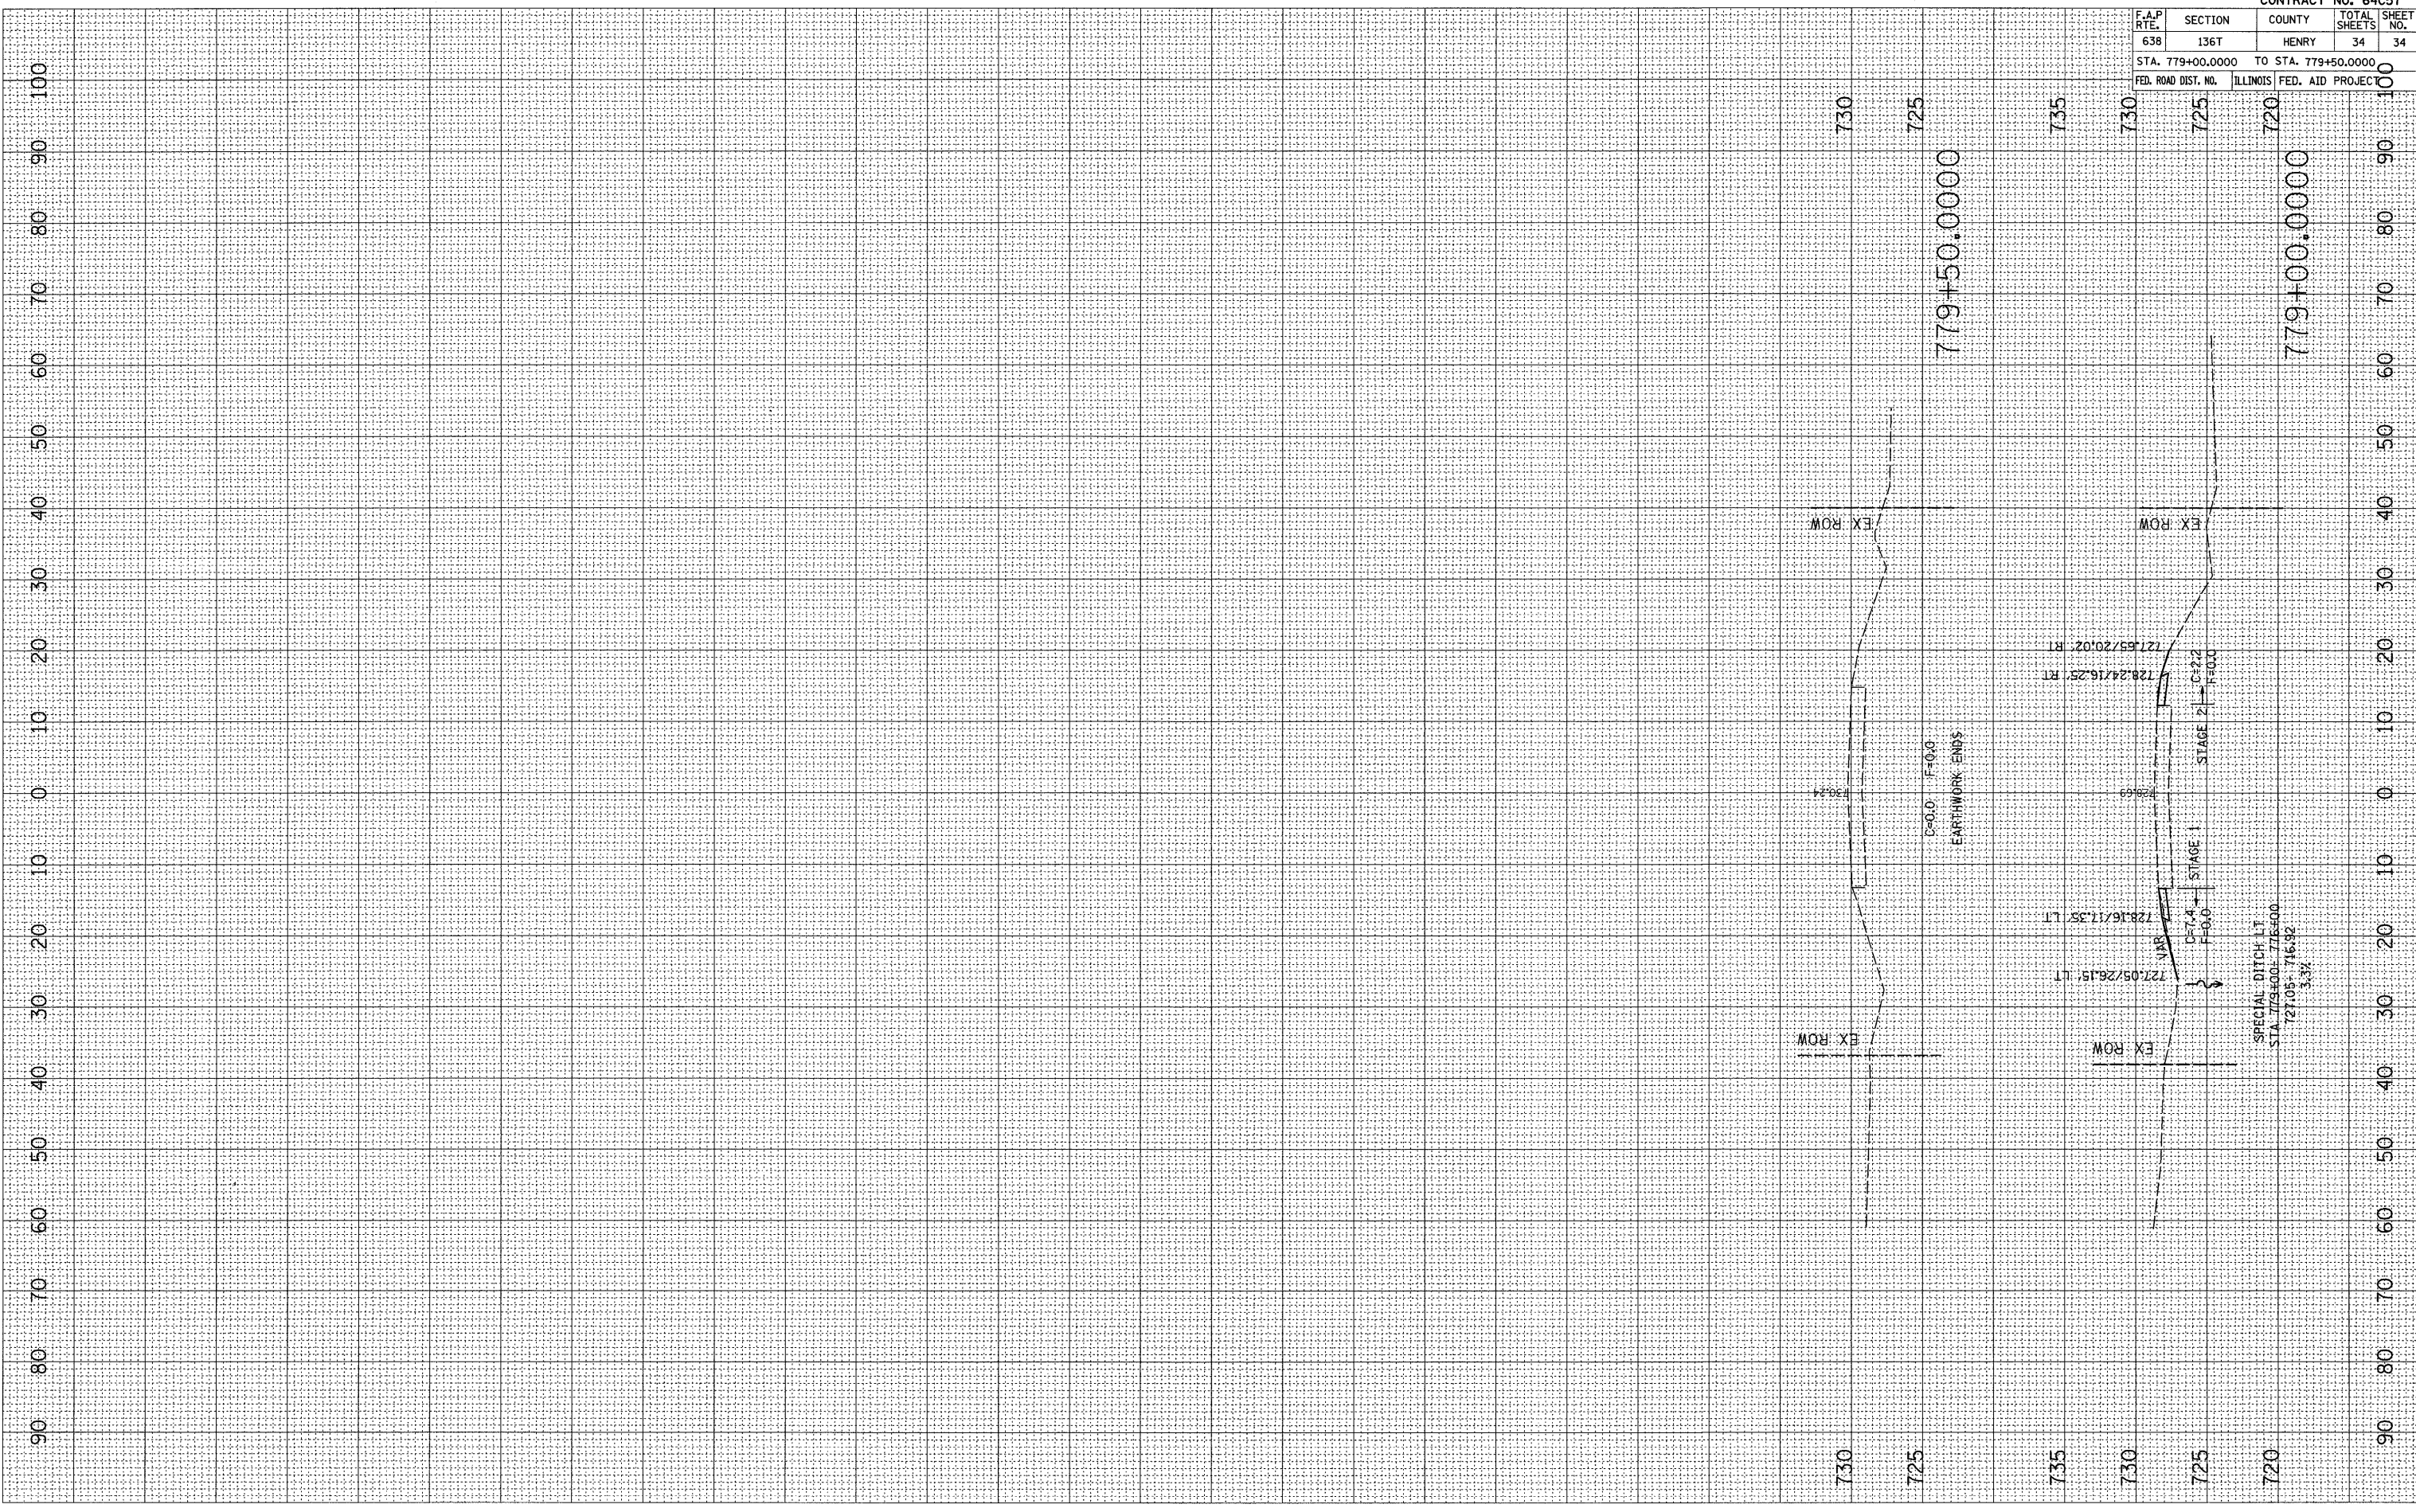

CONTRACT NO. 64C57				
F.A.P. RTE.	SECTION	COUNTY	TOTAL SHEETS	SHEET NO.
638	136T	HENRY	34	34
STA. 779+00.0000		TO STA. 779+50.0000		
FED. ROAD DIST. NO.	ILLINOIS	FED. AID PROJEC		