


FINAL SURVEY	SURVEYED	DATE
NOTE BOOK	PLOTTED	BY
NO.	REVISIONS	
	AREAS CHECKED	

ORIGINAL SURVEY	SURVEYED	DATE
NOTE BOOK	PLOTTED	BY
NO.	REVISIONS	
	AREAS CHECKED	

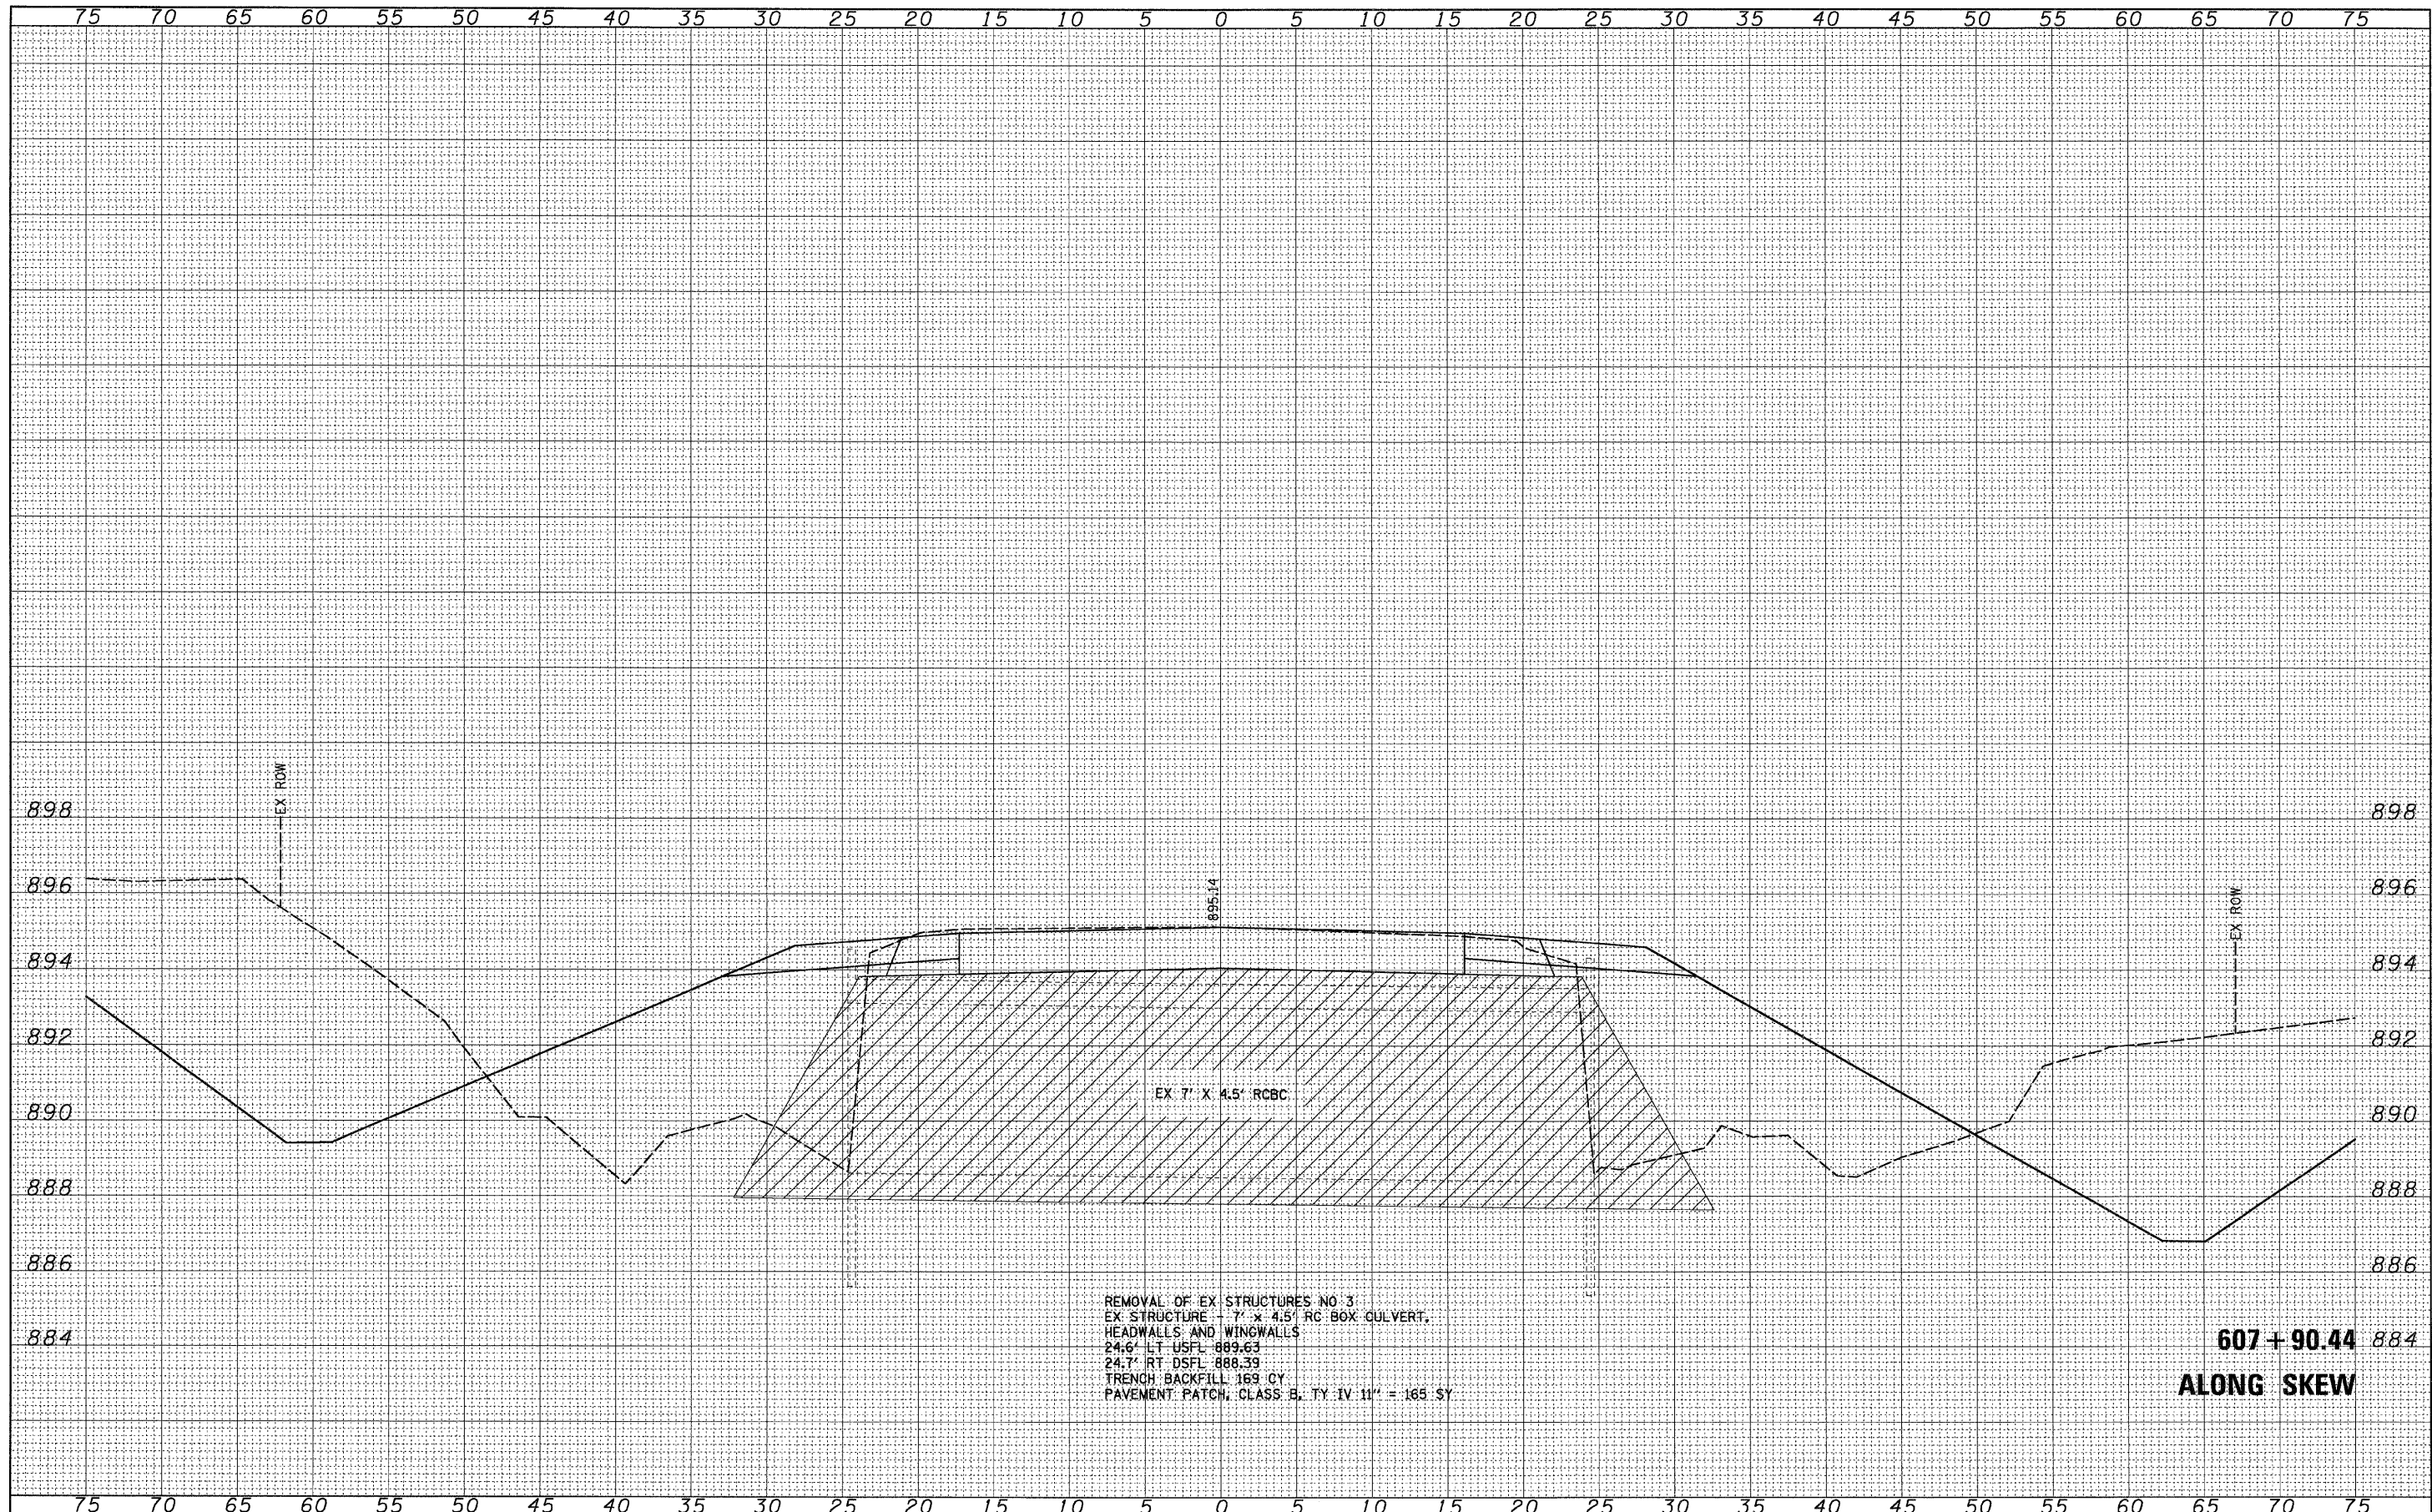

REMOVAL OF EX STRUCTURES NO. 3
 EX STRUCTURE - 7' x 4.5' RC BOX CULVERT,
 HEADWALLS AND WINGWALLS
 24.6' LT DSFL 889.63
 24.7' RT DSFL 888.39
 TRENCH BACKFILL 169 CY
 PAVEMENT PATCH, CLASS B, TY IV 11" = 165 SY

607 + 90.44
ALONG SKEW

FILE NAME =	USER NAME =	DESIGNED -	REVISED -	STATE OF ILLINOIS DEPARTMENT OF TRANSPORTATION	CULVERT PROFILES		F.A.S. RTE.	SECTION	COUNTY	TOTAL SHEETS	SHEET NO.	
...\\07\07075\vb8-na\z11306culv4.dgn		DRAWN -	REVISED -		1087	107T-1	STEPHENSON	47	25			
		CHECKED -	REVISED -		SCALE:		SHEET NO. 4 OF 6 SHEETS		STA. 607+90.44 TO STA. 607+90.44		CONTRACT NO. 64C64	
		DATE -	REVISED -		FED. ROAD DIST. NO. [ILLINOIS] FED. AID PROJECT							