


DATE	
BY	
ORIGINAL SURVEY	
SURVEYED	
PLOTTED	
TEMPLATE	
NOTE BOOK	
NO.	
AREAS CHECKED	

DATE	
BY	
ORIGINAL SURVEY	
SURVEYED	
PLOTTED	
TEMPLATE	
NOTE BOOK	
NO.	
AREAS CHECKED	

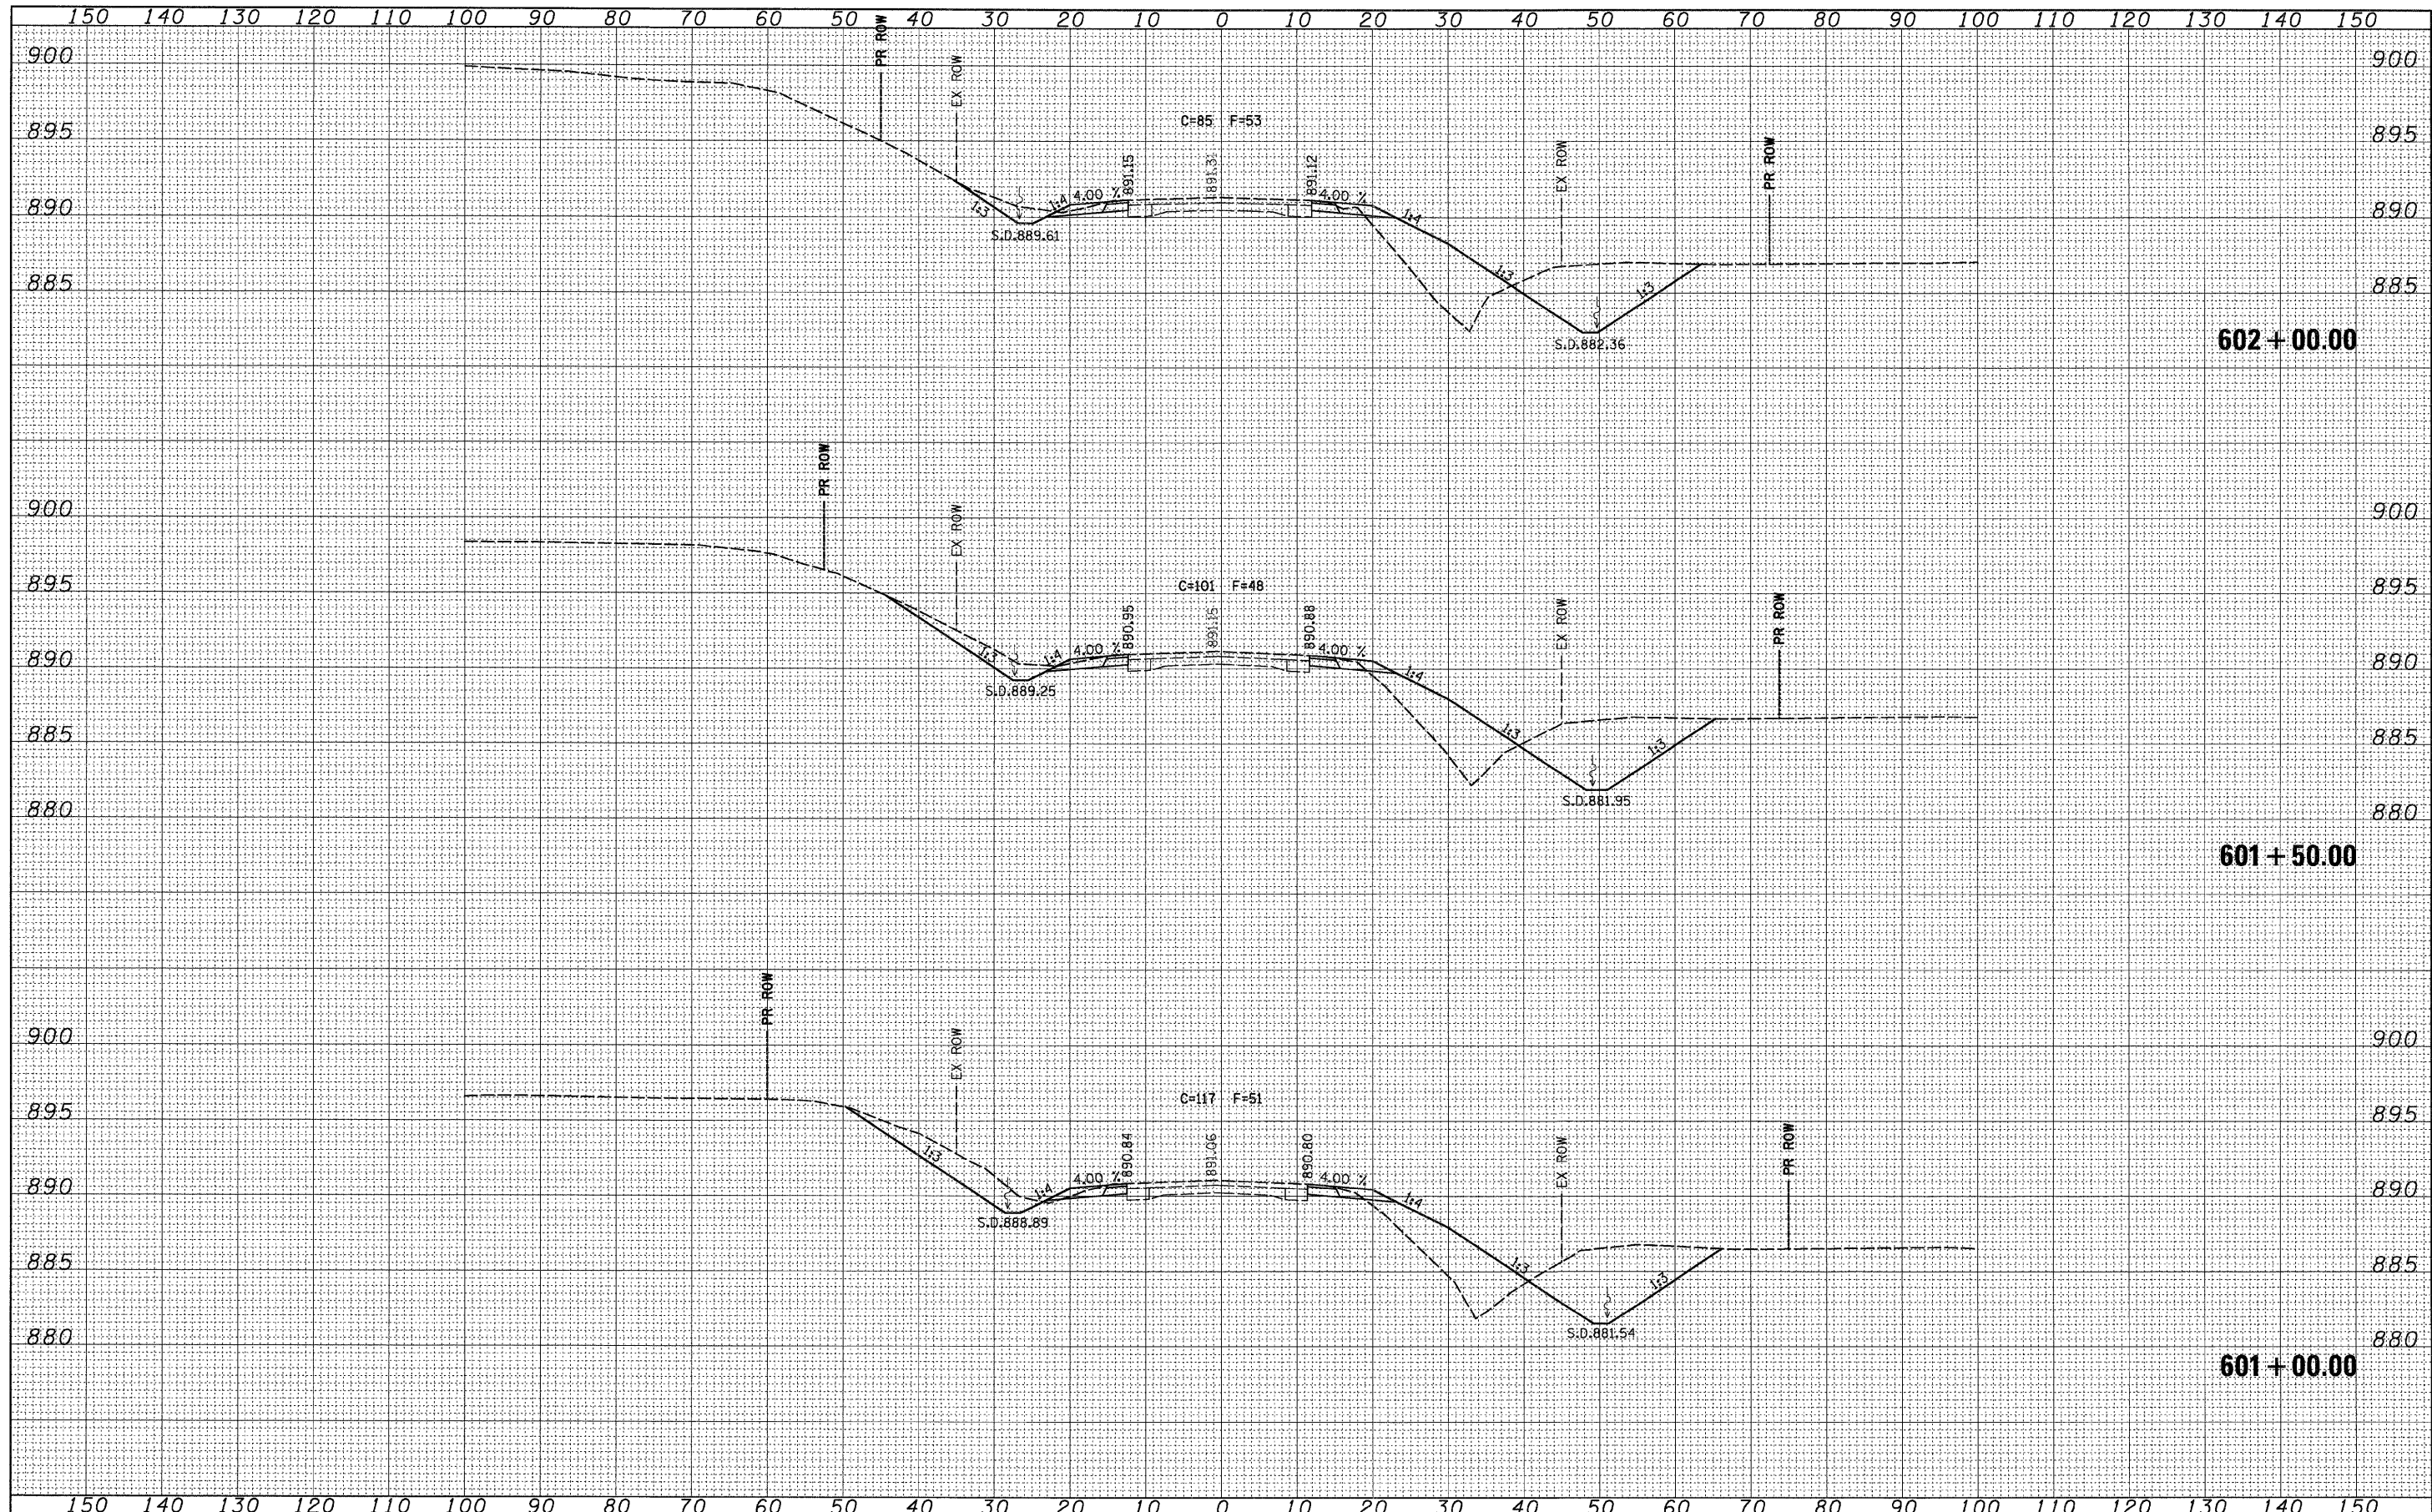

602 + 00.00

601 + 50.00

601 + 00.00

FILE NAME =	USER NAME = CFC-na	DESIGNED -	REVISED -	STATE OF ILLINOIS DEPARTMENT OF TRANSPORTATION	IL ROUTE 73 CROSS SECTIONS		F.A.S. RTE.	SECTION	COUNTY	TOTAL SHEETS	SHEET NO.
ks\07\07075\v8-na\z11306.xml.dgn		DRAWN -	REVISED -		1087	107T-1	STEPHENSON	47	37		
PLOT SCALE = 10.0000" / IN.		CHECKED -	REVISED -		SCALE: SHEET NO. 2 OF 11 SHEETS STA. 601+00.00 TO STA. 602+00.00		CONTRACT NO. 64C64				
PLOT DATE = 01/21/2008		DATE -	REVISED -		FED. ROAD DIST. NO. ILLINOIS FED. AID PROJECT						