


BY	DATE
FINAL SURVEY	SURVEYED
NOTE BOOK	PLOTTED
NO.	TEMPLATE
	AREAS CHECKED

BY	DATE
ORIGINAL SURVEY	SURVEYED
NOTE BOOK	PLOTTED
NO.	TEMPLATE
	AREAS CHECKED

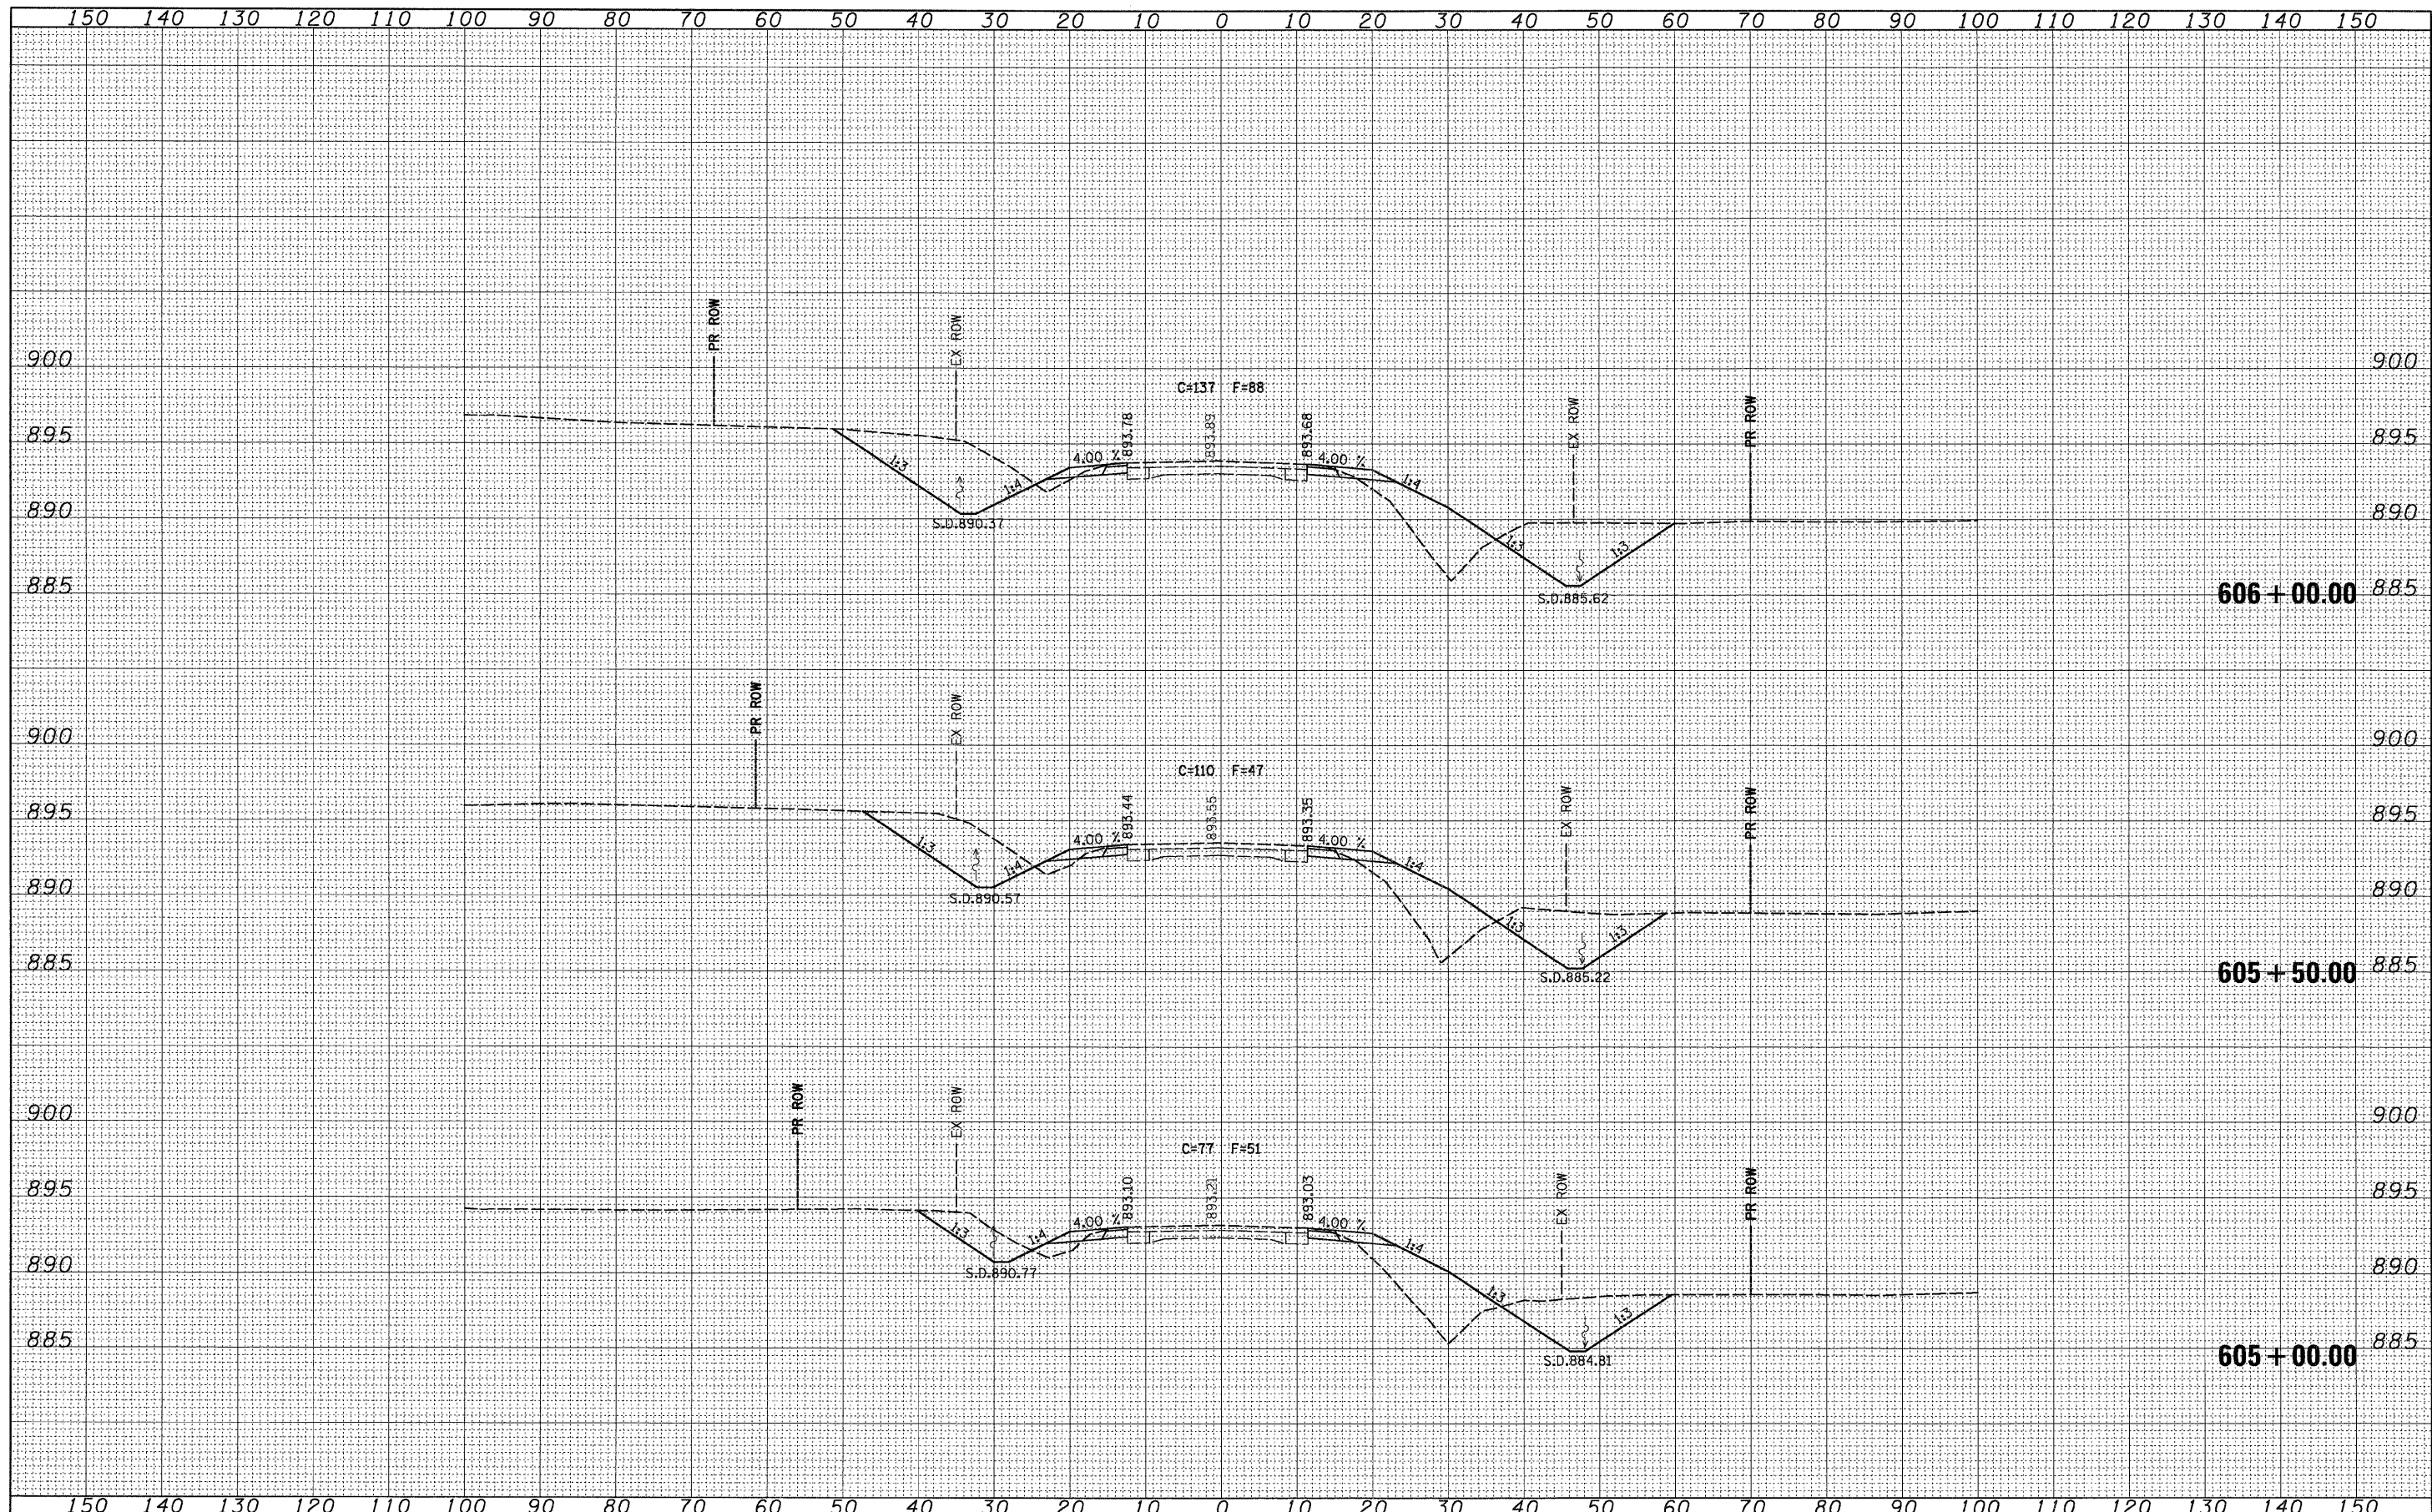

FILE NAME =	USER NAME = CFC-rs	DESIGNED -	REVISED -	STATE OF ILLINOIS DEPARTMENT OF TRANSPORTATION	IL ROUTE 73 CROSS SECTIONS		F.A.S. RTE.	SECTION	COUNTY	TOTAL SHEETS	SHEET NO.
ka\07\07075\v8-na\z11306em1.dgn		DRAWN -	REVISED -		SCALE:	SHEET NO. 5 OF 11 SHEETS	1087	107T-1	STEPHENSON	47	40
		CHECKED -	REVISED -		STA. 605+00.00 TO STA. 606+00.00	CONTRACT NO. 64C64		FED. ROAD DIST. NO. [ILLINOIS] FED. AID PROJECT			
		DATE -	REVISED -								