


DATE	BY
SURVEYED	PLOTTED
NOTE BOOK	DATE
AREAS CHECKED	AREAS CHECKED
NO.	NO.

DATE	BY
SURVEYED	PLOTTED
NOTE BOOK	DATE
AREAS CHECKED	AREAS CHECKED
NO.	NO.

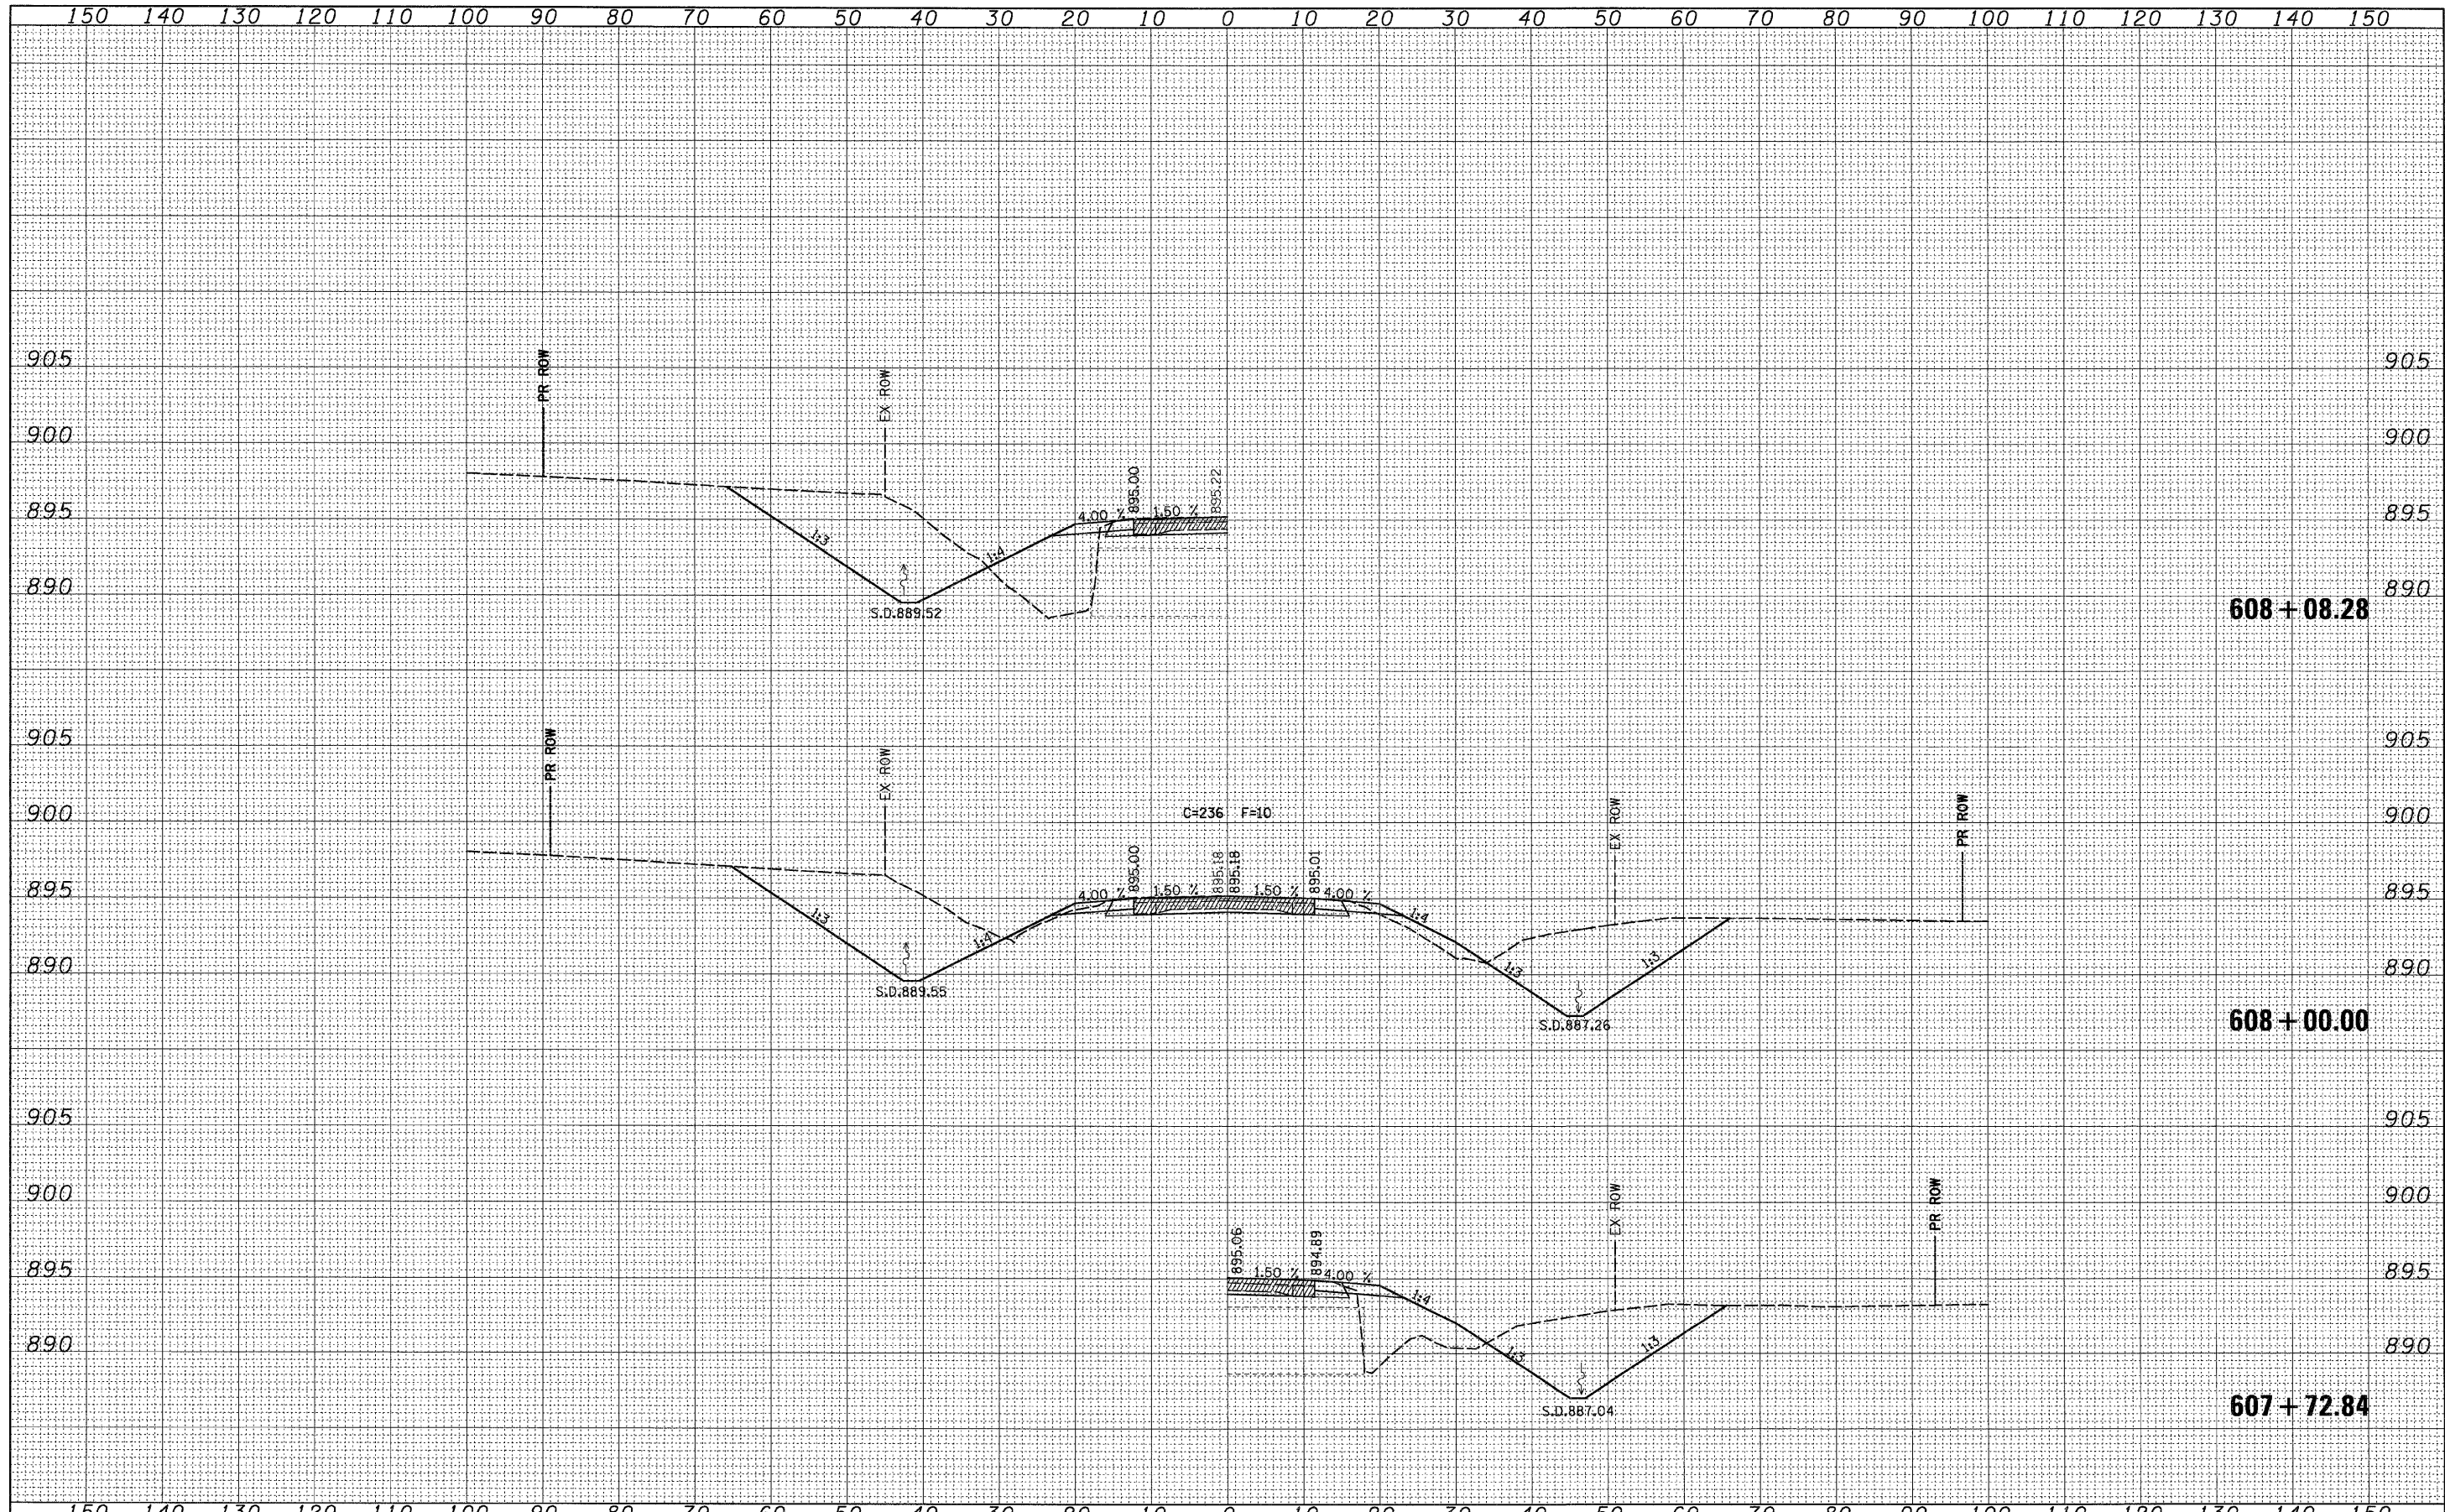

FILE NAME =	USER NAME = CFC-ns	DESIGNED -	REVISED -	STATE OF ILLINOIS DEPARTMENT OF TRANSPORTATION	IL ROUTE 73 CROSS SECTIONS		F.A.S. R/E.	SECTION	COUNTY	TOTAL SHEETS	SHEET NO.
ku\07\07275\v8-rs\z11305xml.dgn		DRAWN -	REVISED -		1087	107T-1	STEPHENSON	47	42		
PLOT SCALE = 10.0000' / IN.		CHECKED -	REVISED -		CONTRACT NO. 64C64						
PLOT DATE = 01/21/2008		DATE -	REVISED -		SCALE:	SHEET NO. 7 OF 11 SHEETS	STA. 607+72.84 TO STA. 608+08.28	FED. ROAD DIST. NO.	ILLINOIS	FED. AID PROJECT	