


BY	DATE
SURVEYED	
PLOTTED	
DATE	
NO. OF SHEETS	
AREAS CHECKED	
NO.	

BY	DATE
ORIGINAL SURVEY	
PLOTTED	
DATE	
NO. OF SHEETS	
AREAS CHECKED	
NO.	

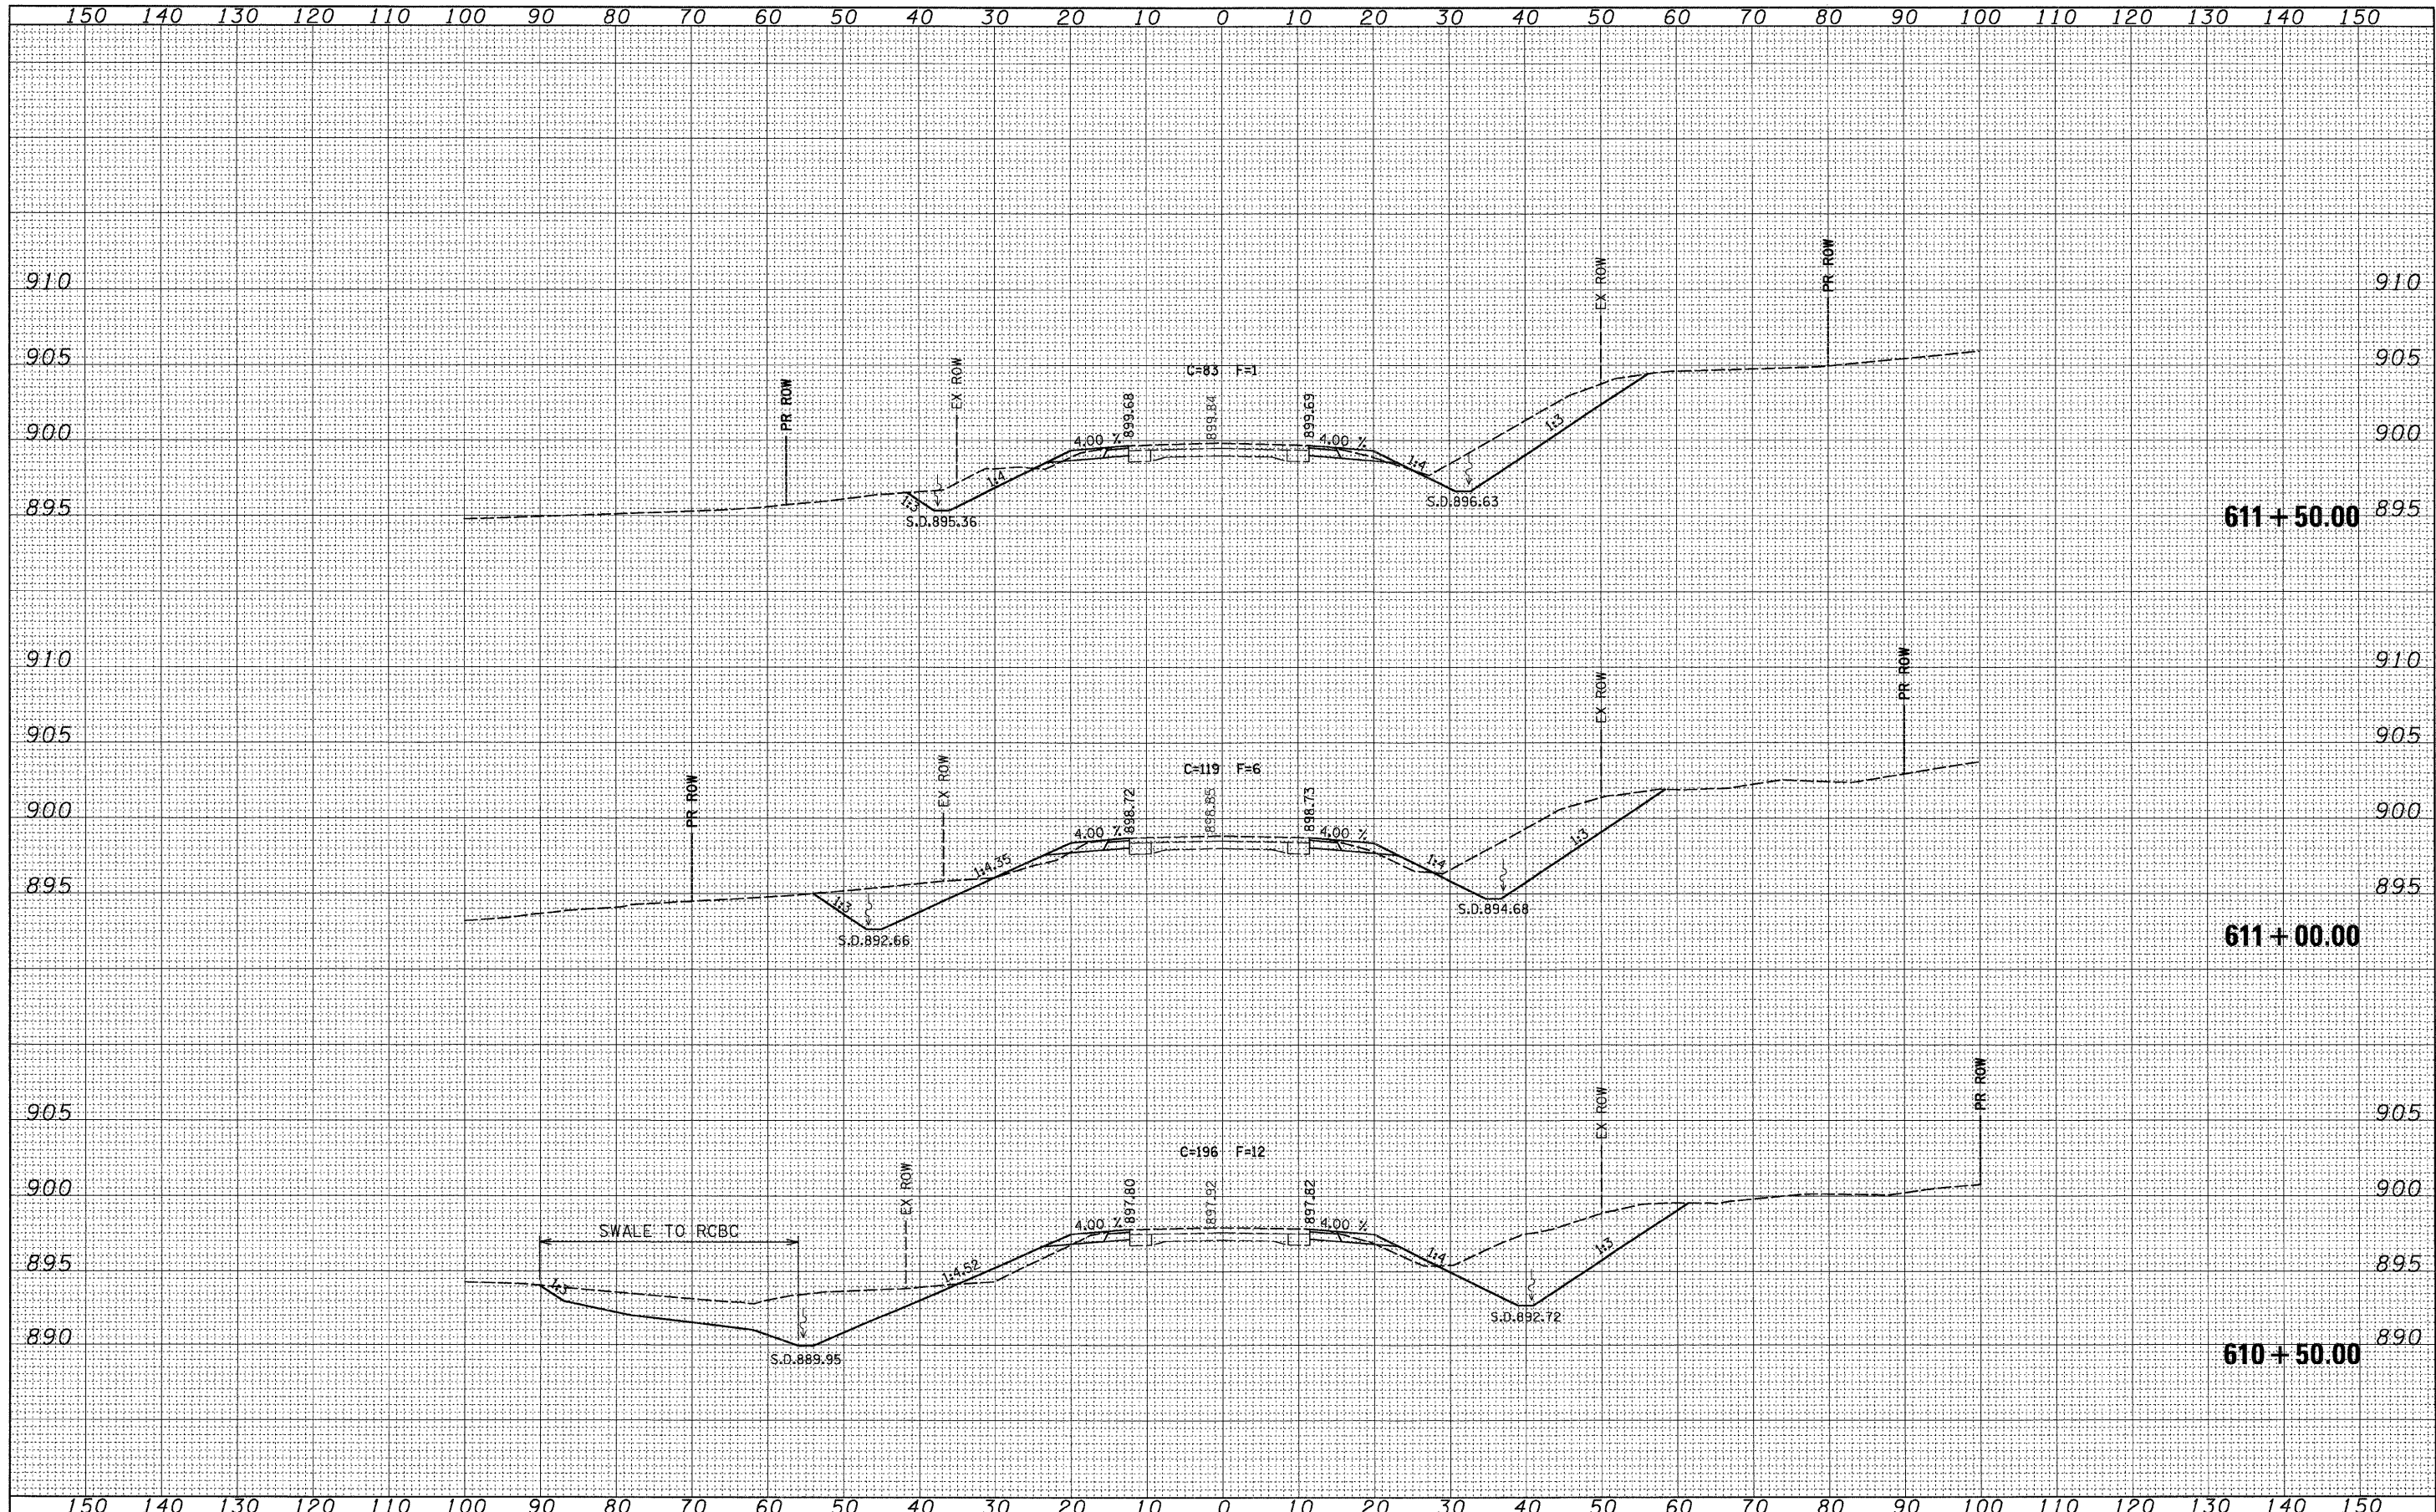

FILE NAME = k:\07\07875\v8-na\z11306.xml.dgn

USER NAME = CFC-na	DESIGNED -	REVISED -
PLOT SCALE = 10.0000 "/ IN.	DRAWN -	REVISED -
PLOT DATE = 01/21/2008	CHECKED -	REVISED -
	DATE -	REVISED -

**STATE OF ILLINOIS  
DEPARTMENT OF TRANSPORTATION**

**IL ROUTE 73 CROSS SECTIONS**

SCALE: SHEET NO. 10 OF 11 SHEETS STA. 610+50.00 TO STA. 611+50.00

F.A.S. RTE. 1087	SECTION 107T-1	COUNTY STEPHENSON	TOTAL SHEETS 47	SHEET NO. 45
FED. ROAD DIST. NO.		ILLINOIS FED. AID PROJECT		