


DATE	BY
ORIGINAL SURVEY	SURVEYED
NOTE BOOK	PLOTTED
NO.	DATE
	AREAS CHECKED

DATE	BY
ORIGINAL SURVEY	SURVEYED
NOTE BOOK	PLOTTED
NO.	DATE
	AREAS CHECKED

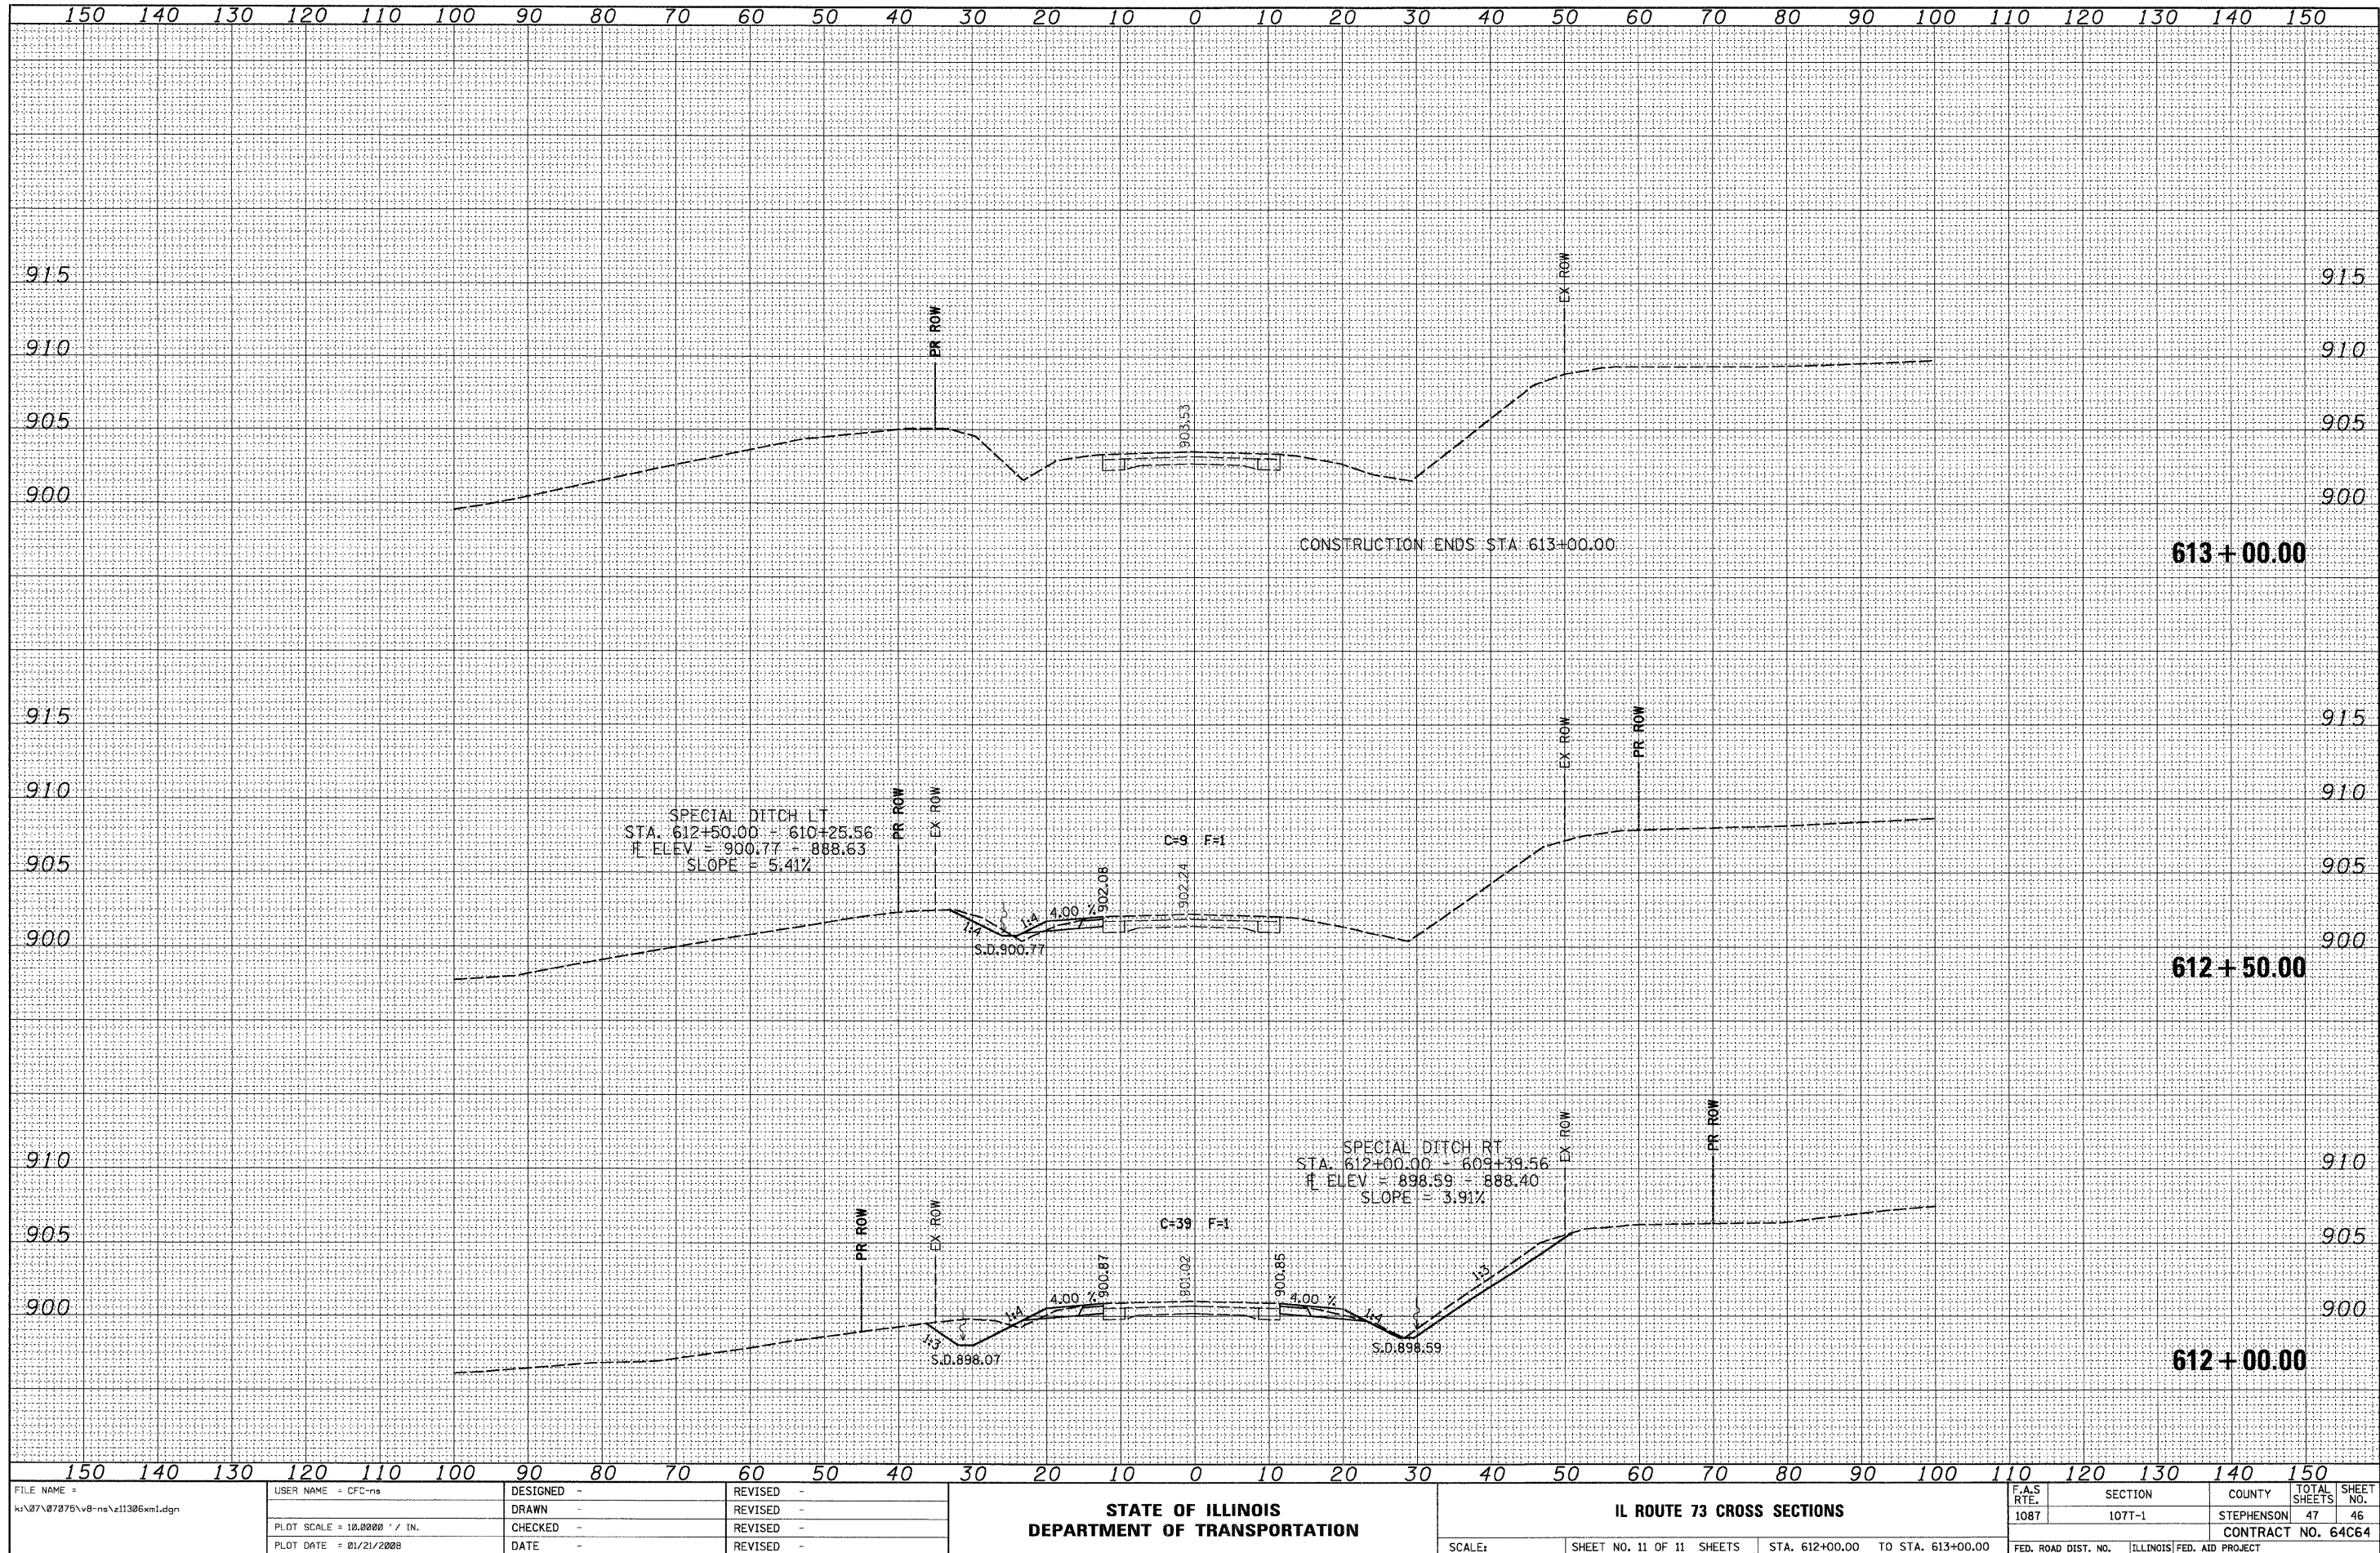

FILE NAME =
 k:\07\07875\v8-ns\z11306.xml.dgn

USER NAME = CFC-ns	DESIGNED -	REVISED -
	DRAWN -	REVISED -
PLOT SCALE = 10.0000" / IN.	CHECKED -	REVISED -
PLOT DATE = 01/21/2008	DATE -	REVISED -

**STATE OF ILLINOIS
 DEPARTMENT OF TRANSPORTATION**

IL ROUTE 73 CROSS SECTIONS

SCALE: SHEET NO. 11 OF 11 SHEETS STA. 612+00.00 TO STA. 613+00.00

F.A.S. RTE.	SECTION	COUNTY	TOTAL SHEETS	SHEET NO.
1087	107T-1	STEPHENSON	47	46
CONTRACT NO. 64C64				
FED. ROAD DIST. NO. [ILLINOIS] FED. AID PROJECT				