


DATE	
BY	
ORIGINAL SURVEY	
PLOTTED	
NOTE BOOK	
AREAS CHECKED	
NO.	

DATE	
BY	
ORIGINAL SURVEY	
PLOTTED	
NOTE BOOK	
AREAS CHECKED	
NO.	

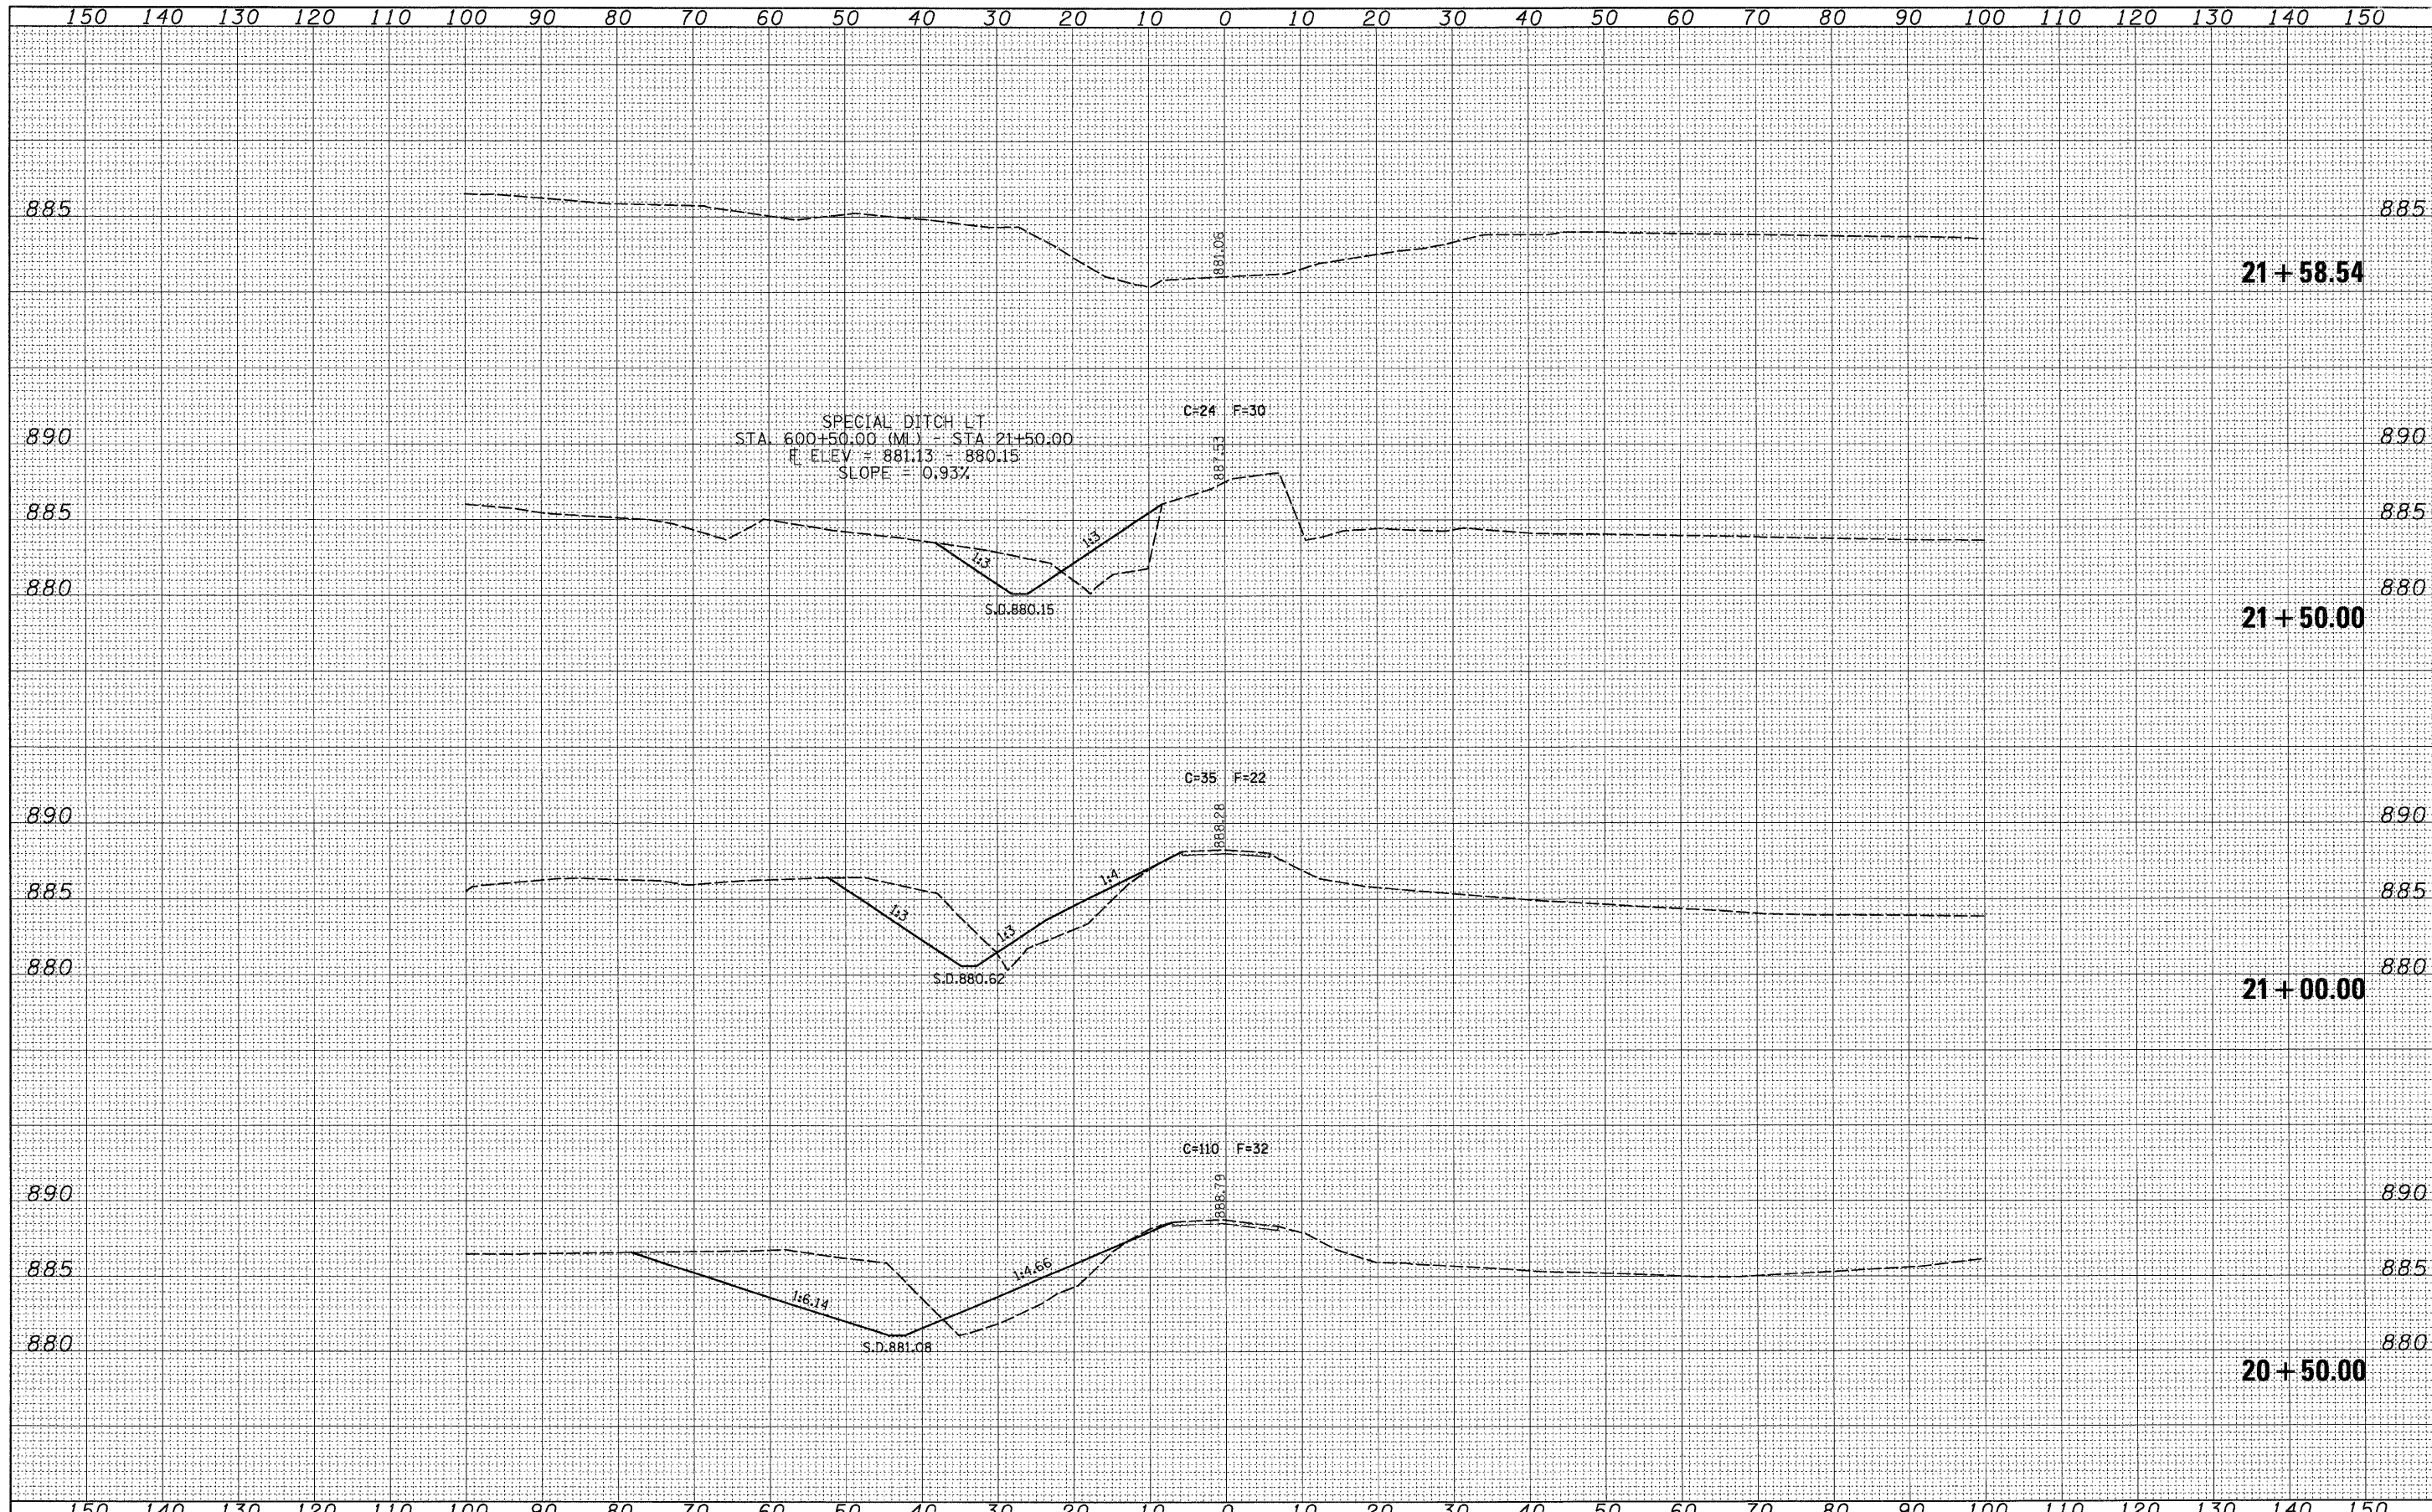

FILE NAME =	USER NAME = CFC-nh	DESIGNED -	REVISED -	STATE OF ILLINOIS DEPARTMENT OF TRANSPORTATION	GODDARD ROAD CROSS SECTIONS		F.A.S. RTE.	SECTION	COUNTY	TOTAL SHEETS	SHEET NO.
kt:\07\07075\v8-na\z11306xsl.dgn		DRAWN -	REVISED -		1087	107T-1	STEPHENSON	47	47	CONTRACT NO. 64C64	
PLOT SCALE = 10.0000" / IN.		CHECKED -	REVISED -		SCALE:	SHEET NO. 1 OF 1 SHEETS	STA. 20+50.00 TO STA. 21+58.54	FED. ROAD DIST. NO.	ILLINOIS FED. AID PROJECT		
PLOT DATE = 01/21/2008		DATE -	REVISED -								