


F.A.P. RTE.	SECTION	COUNTY	TOTAL SHEETS	SHEET NO.
611	102T	HENRY	41	7
STA. _____		TO STA. _____		
FED. ROAD DIST. NO. _____ ILLINOIS FED. AID PROJECT				

STAGING TYPICAL SECTIONS

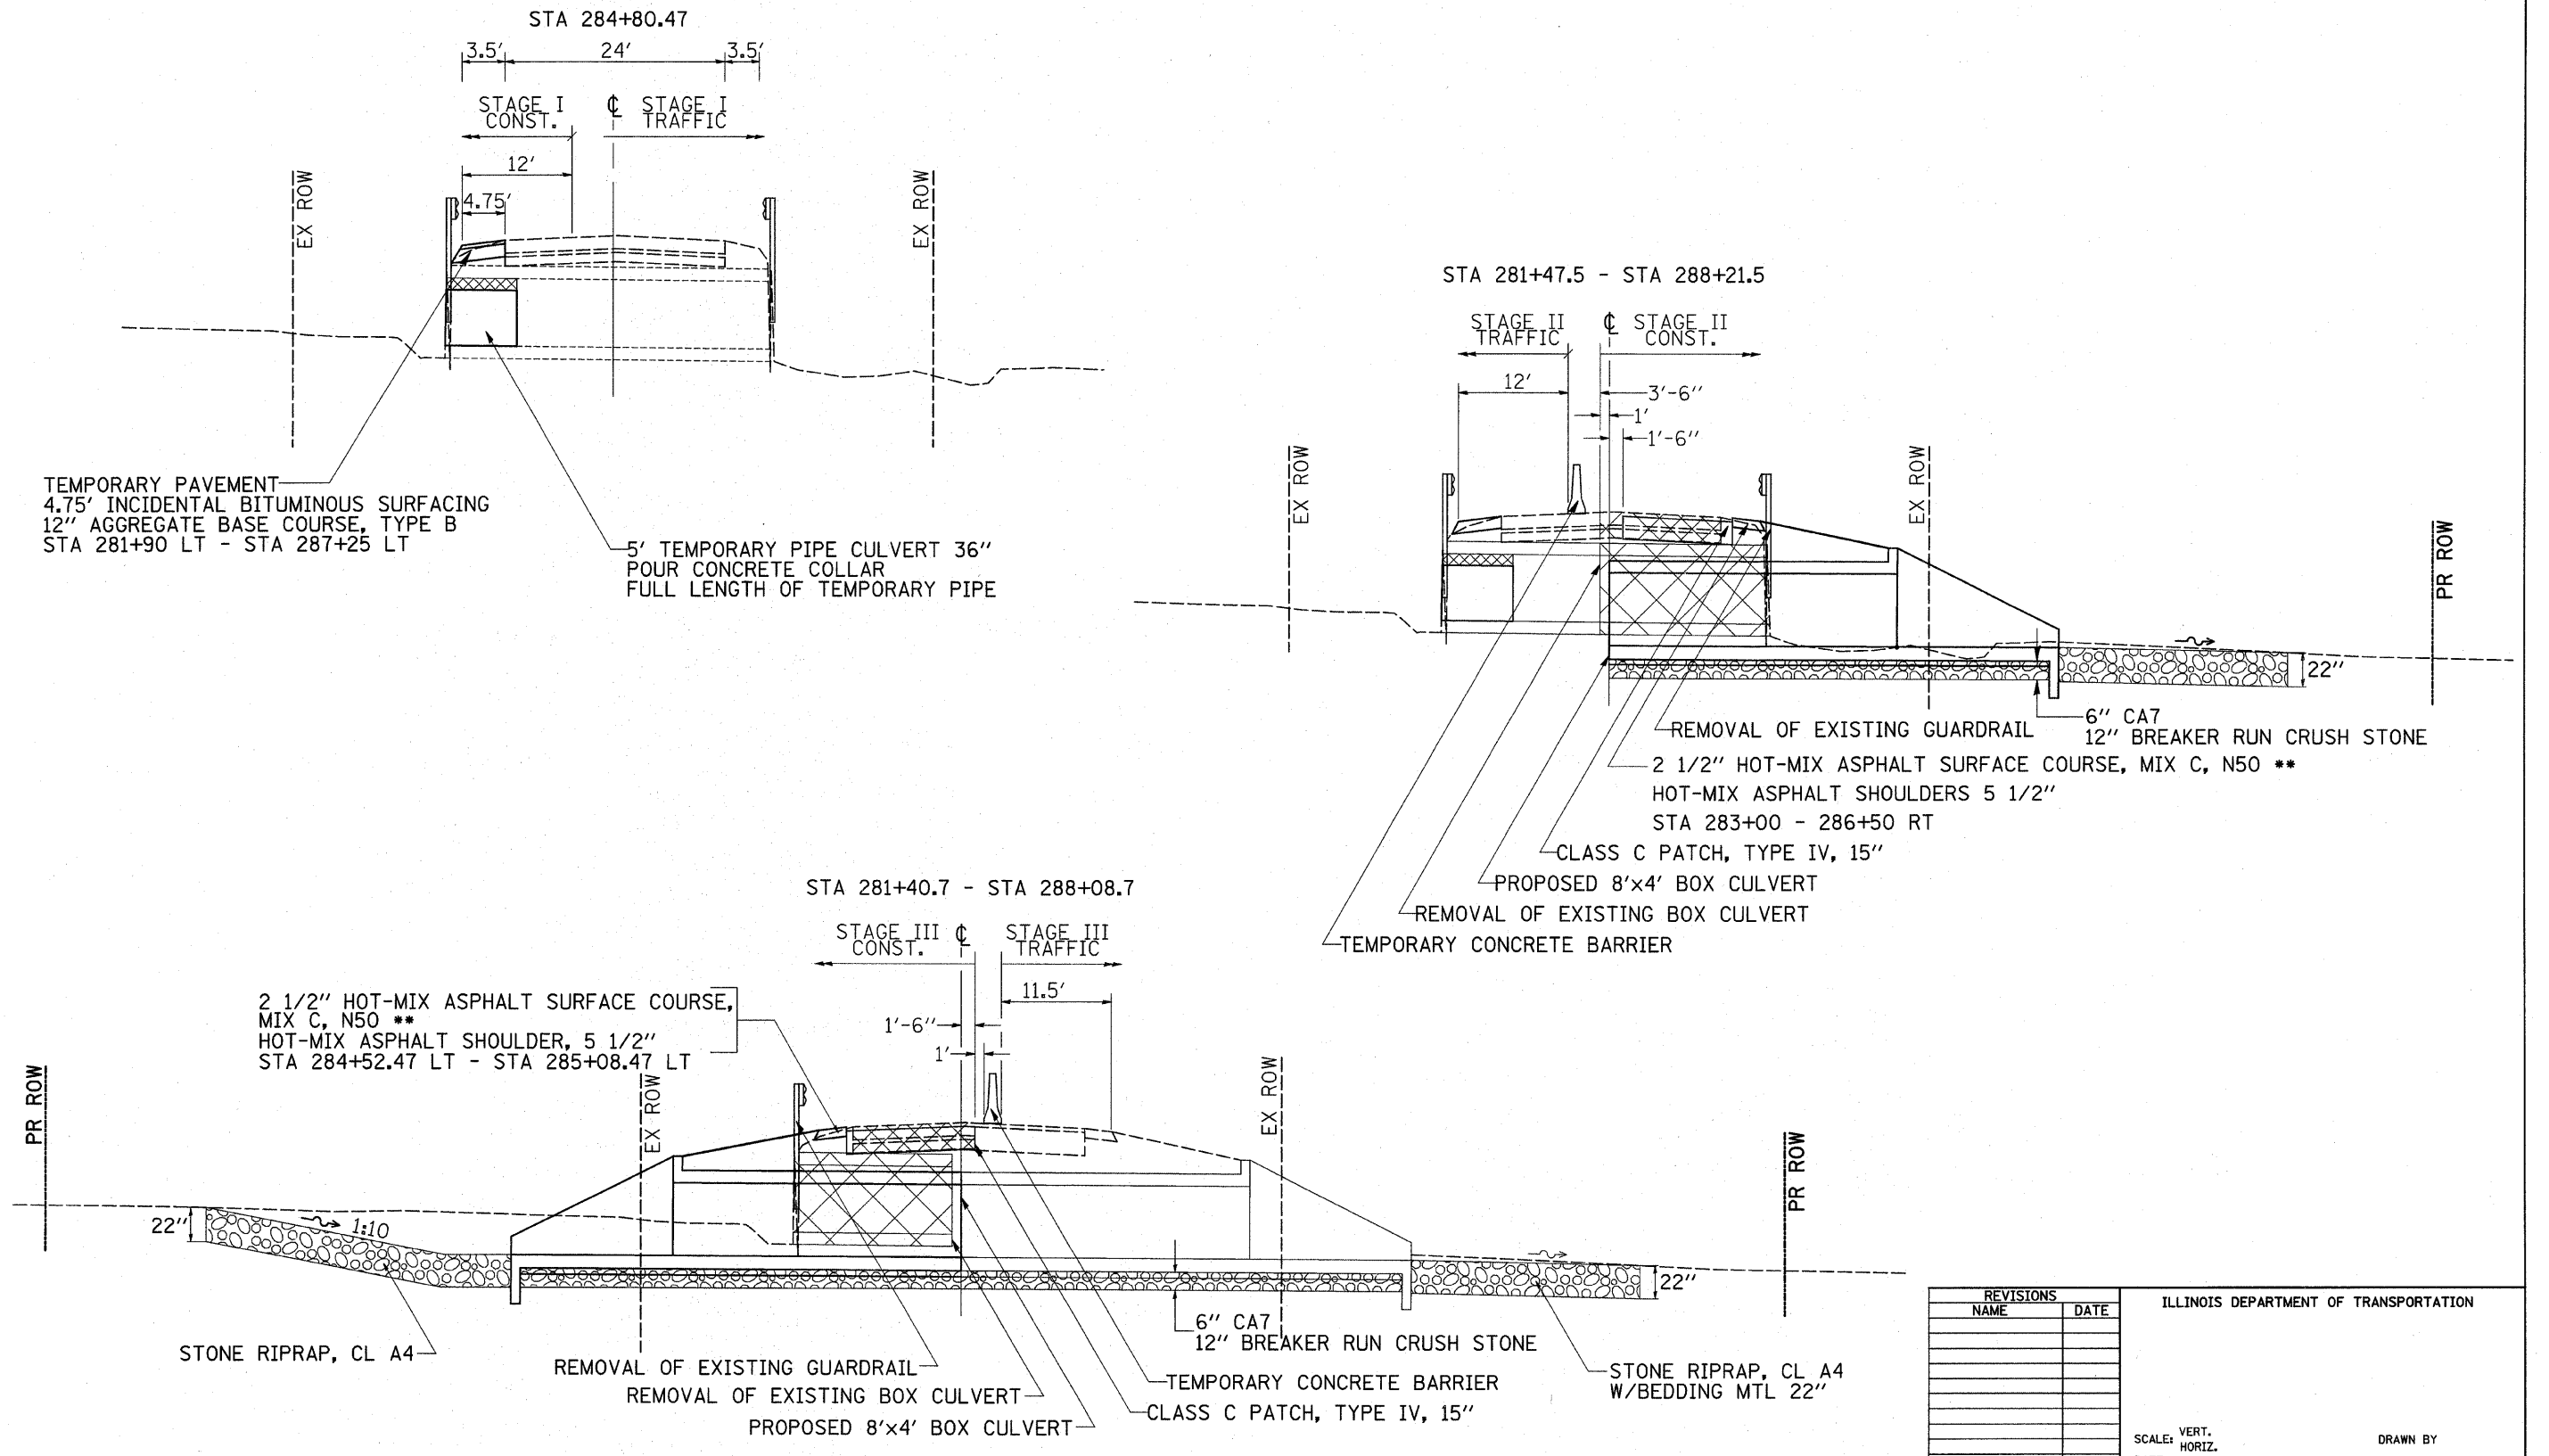

PLOT DATE = Feb 08 08:56:45 2008
 FILE NAME = C:\p\102\102T102\102T102.dgn
 PLOT SCALE = 0.25" = 1' / IN
 USER NAME = jordanhd

REVISIONS		ILLINOIS DEPARTMENT OF TRANSPORTATION
NAME	DATE	
		DRAWN BY CHECKED BY

SCALE: VERT. _____
HORIZ. _____
DATE _____