




F.A.B. RTE.	SECTION	COUNTY	TOTAL SHEETS	SHEET NO.
.611	102T	HENRY	41	15
STA.		TO STA.		
FED. ROAD DIST. NO.		ILLINOIS FED. AID PROJECT		

STAGE 2



LEGEND

- = WORK AREA
- = SIGN
- = TYPE III BARRICADE
- = DRUM WITH STEADY BURNING LIGHT
- = DOUBLE VERTICAL PANEL
- = TYPE C BIDIRECTIONAL REFLECTOR
- = STEADY BURNING LIGHTS & DOUBLE VERTICAL PANELS
- = TRAFFIC SIGNAL
- = INDUCTION LOOP DETECTOR
- = IMPACT ATTENUATORS, TEMPORARY (NON-REDIRECTIVE), TEST LEVEL 3

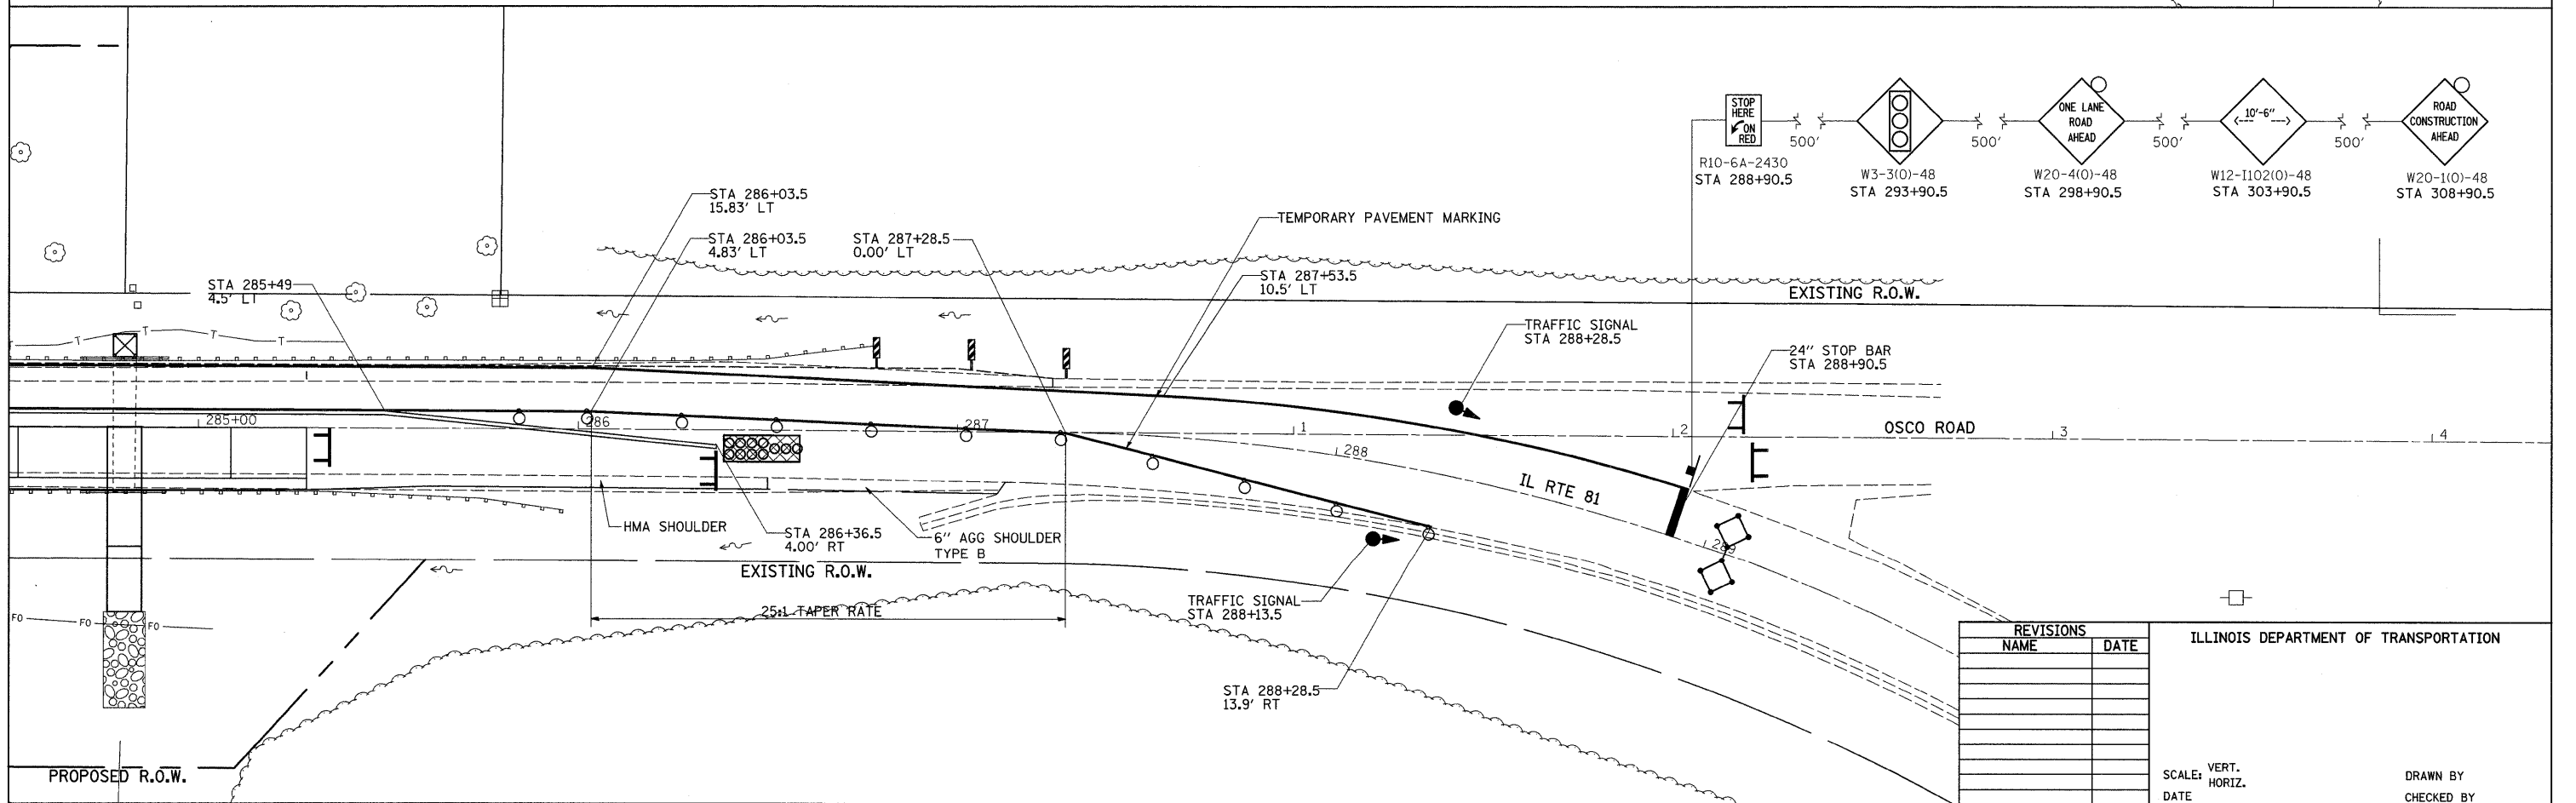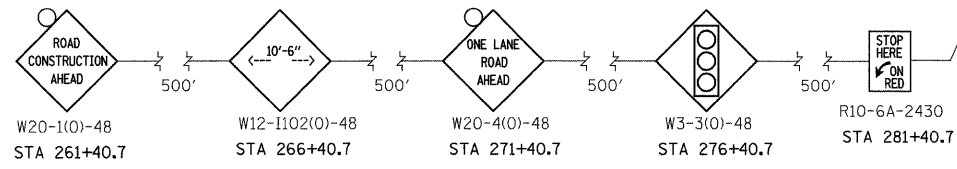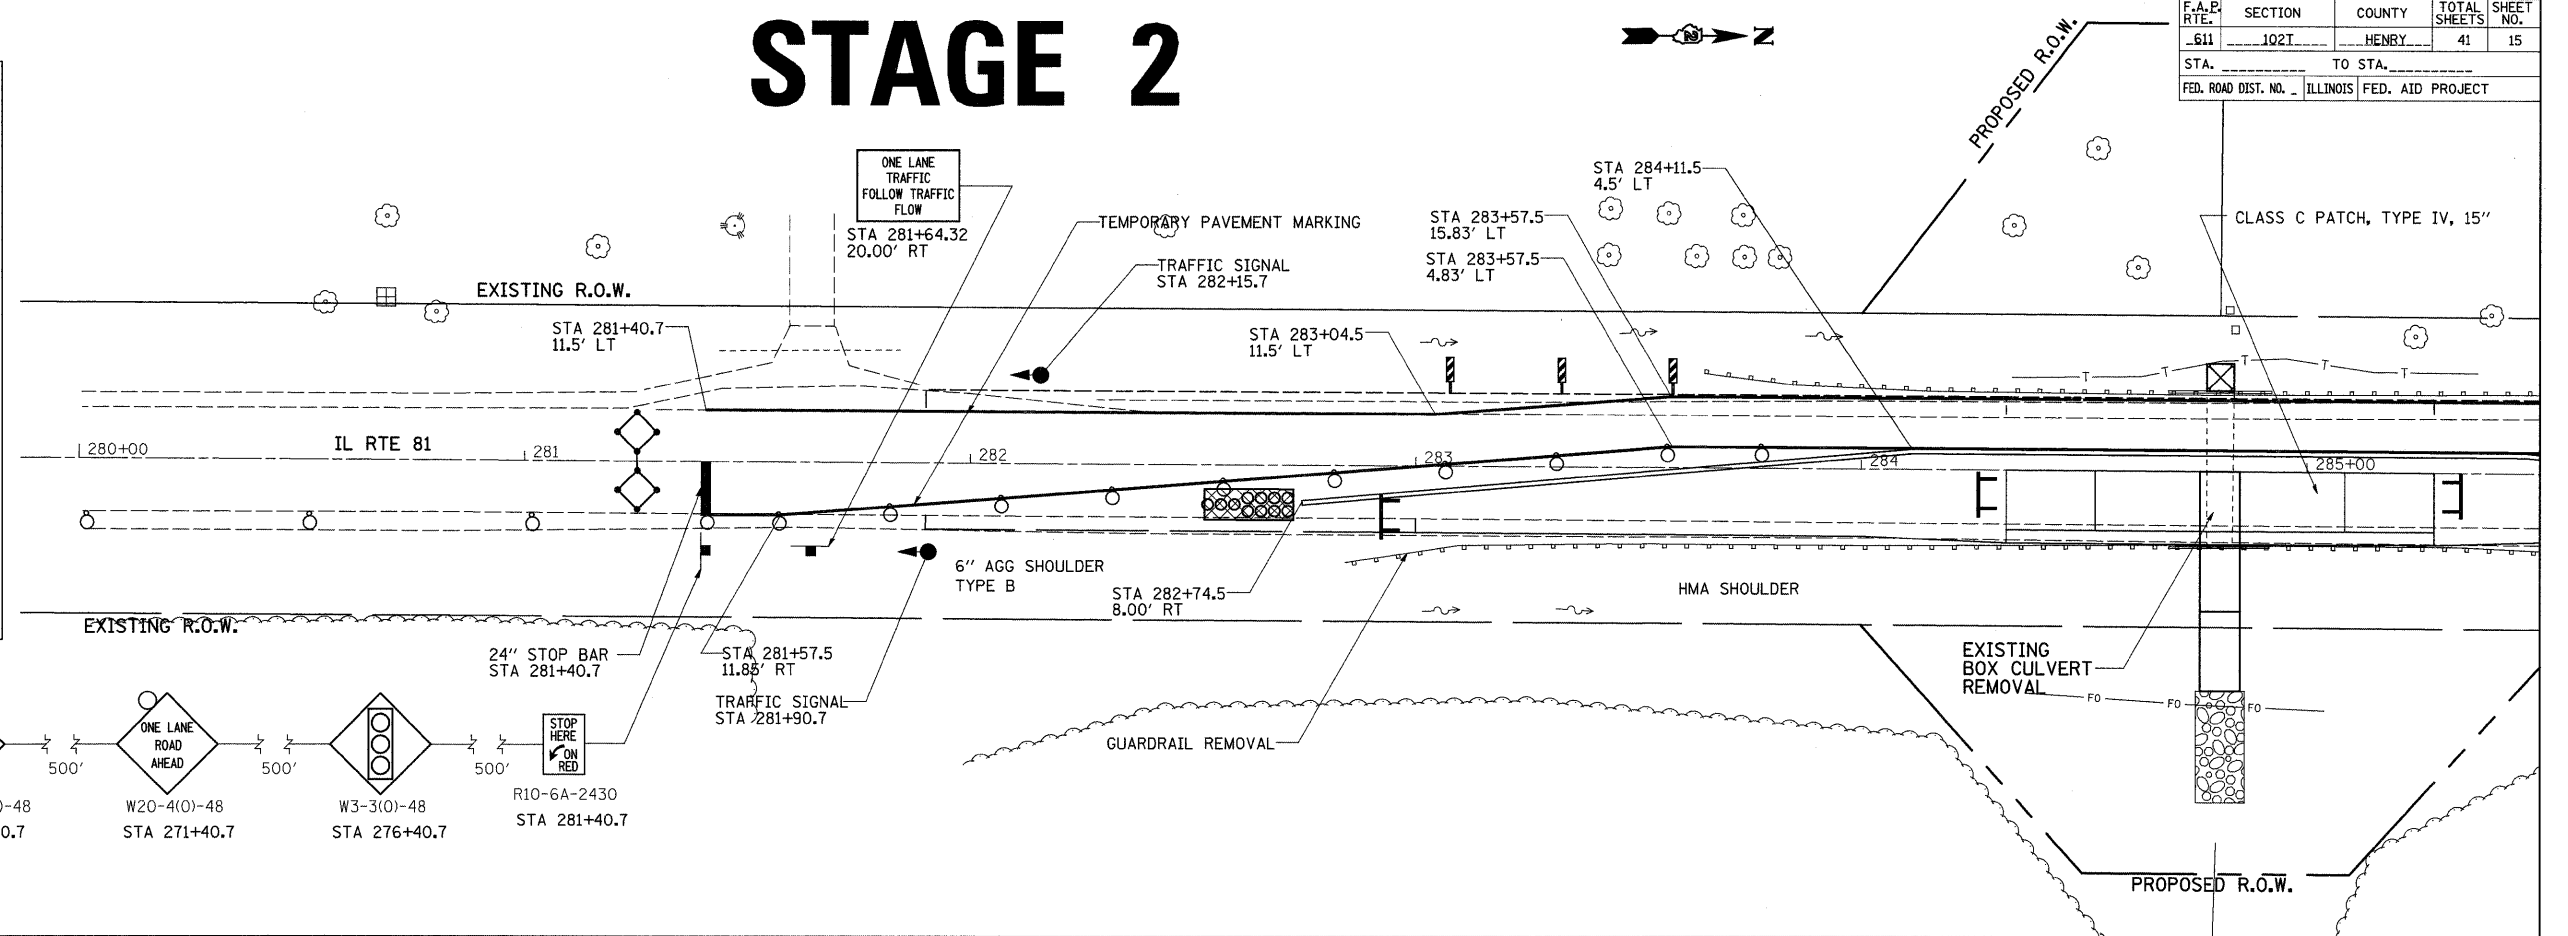

REVISIONS	
NAME	DATE

ILLINOIS DEPARTMENT OF TRANSPORTATION

SCALE: VERT. _____
HORIZ. _____

DATE _____

DRAWN BY _____
CHECKED BY _____

PLOT DATE = Thu Jan 31 07:53:02 2008
 FILE NAME = C:\Vp\Projects\211906\dl1906\stage2.dgn
 PLOT SCALE = 2:11765 / IN
 USER NAME = jrdamhd