


DATE	
BY	
SURVEYED	
PLOTTED	
TEMPLATE	
AREAS CHECKED	
FINAL SURVEY NOTE BOOK NO.	

DATE	
BY	
SURVEYED	
PLOTTED	
TEMPLATE	
AREAS CHECKED	
ORIGINAL SURVEY NOTE BOOK NO.	

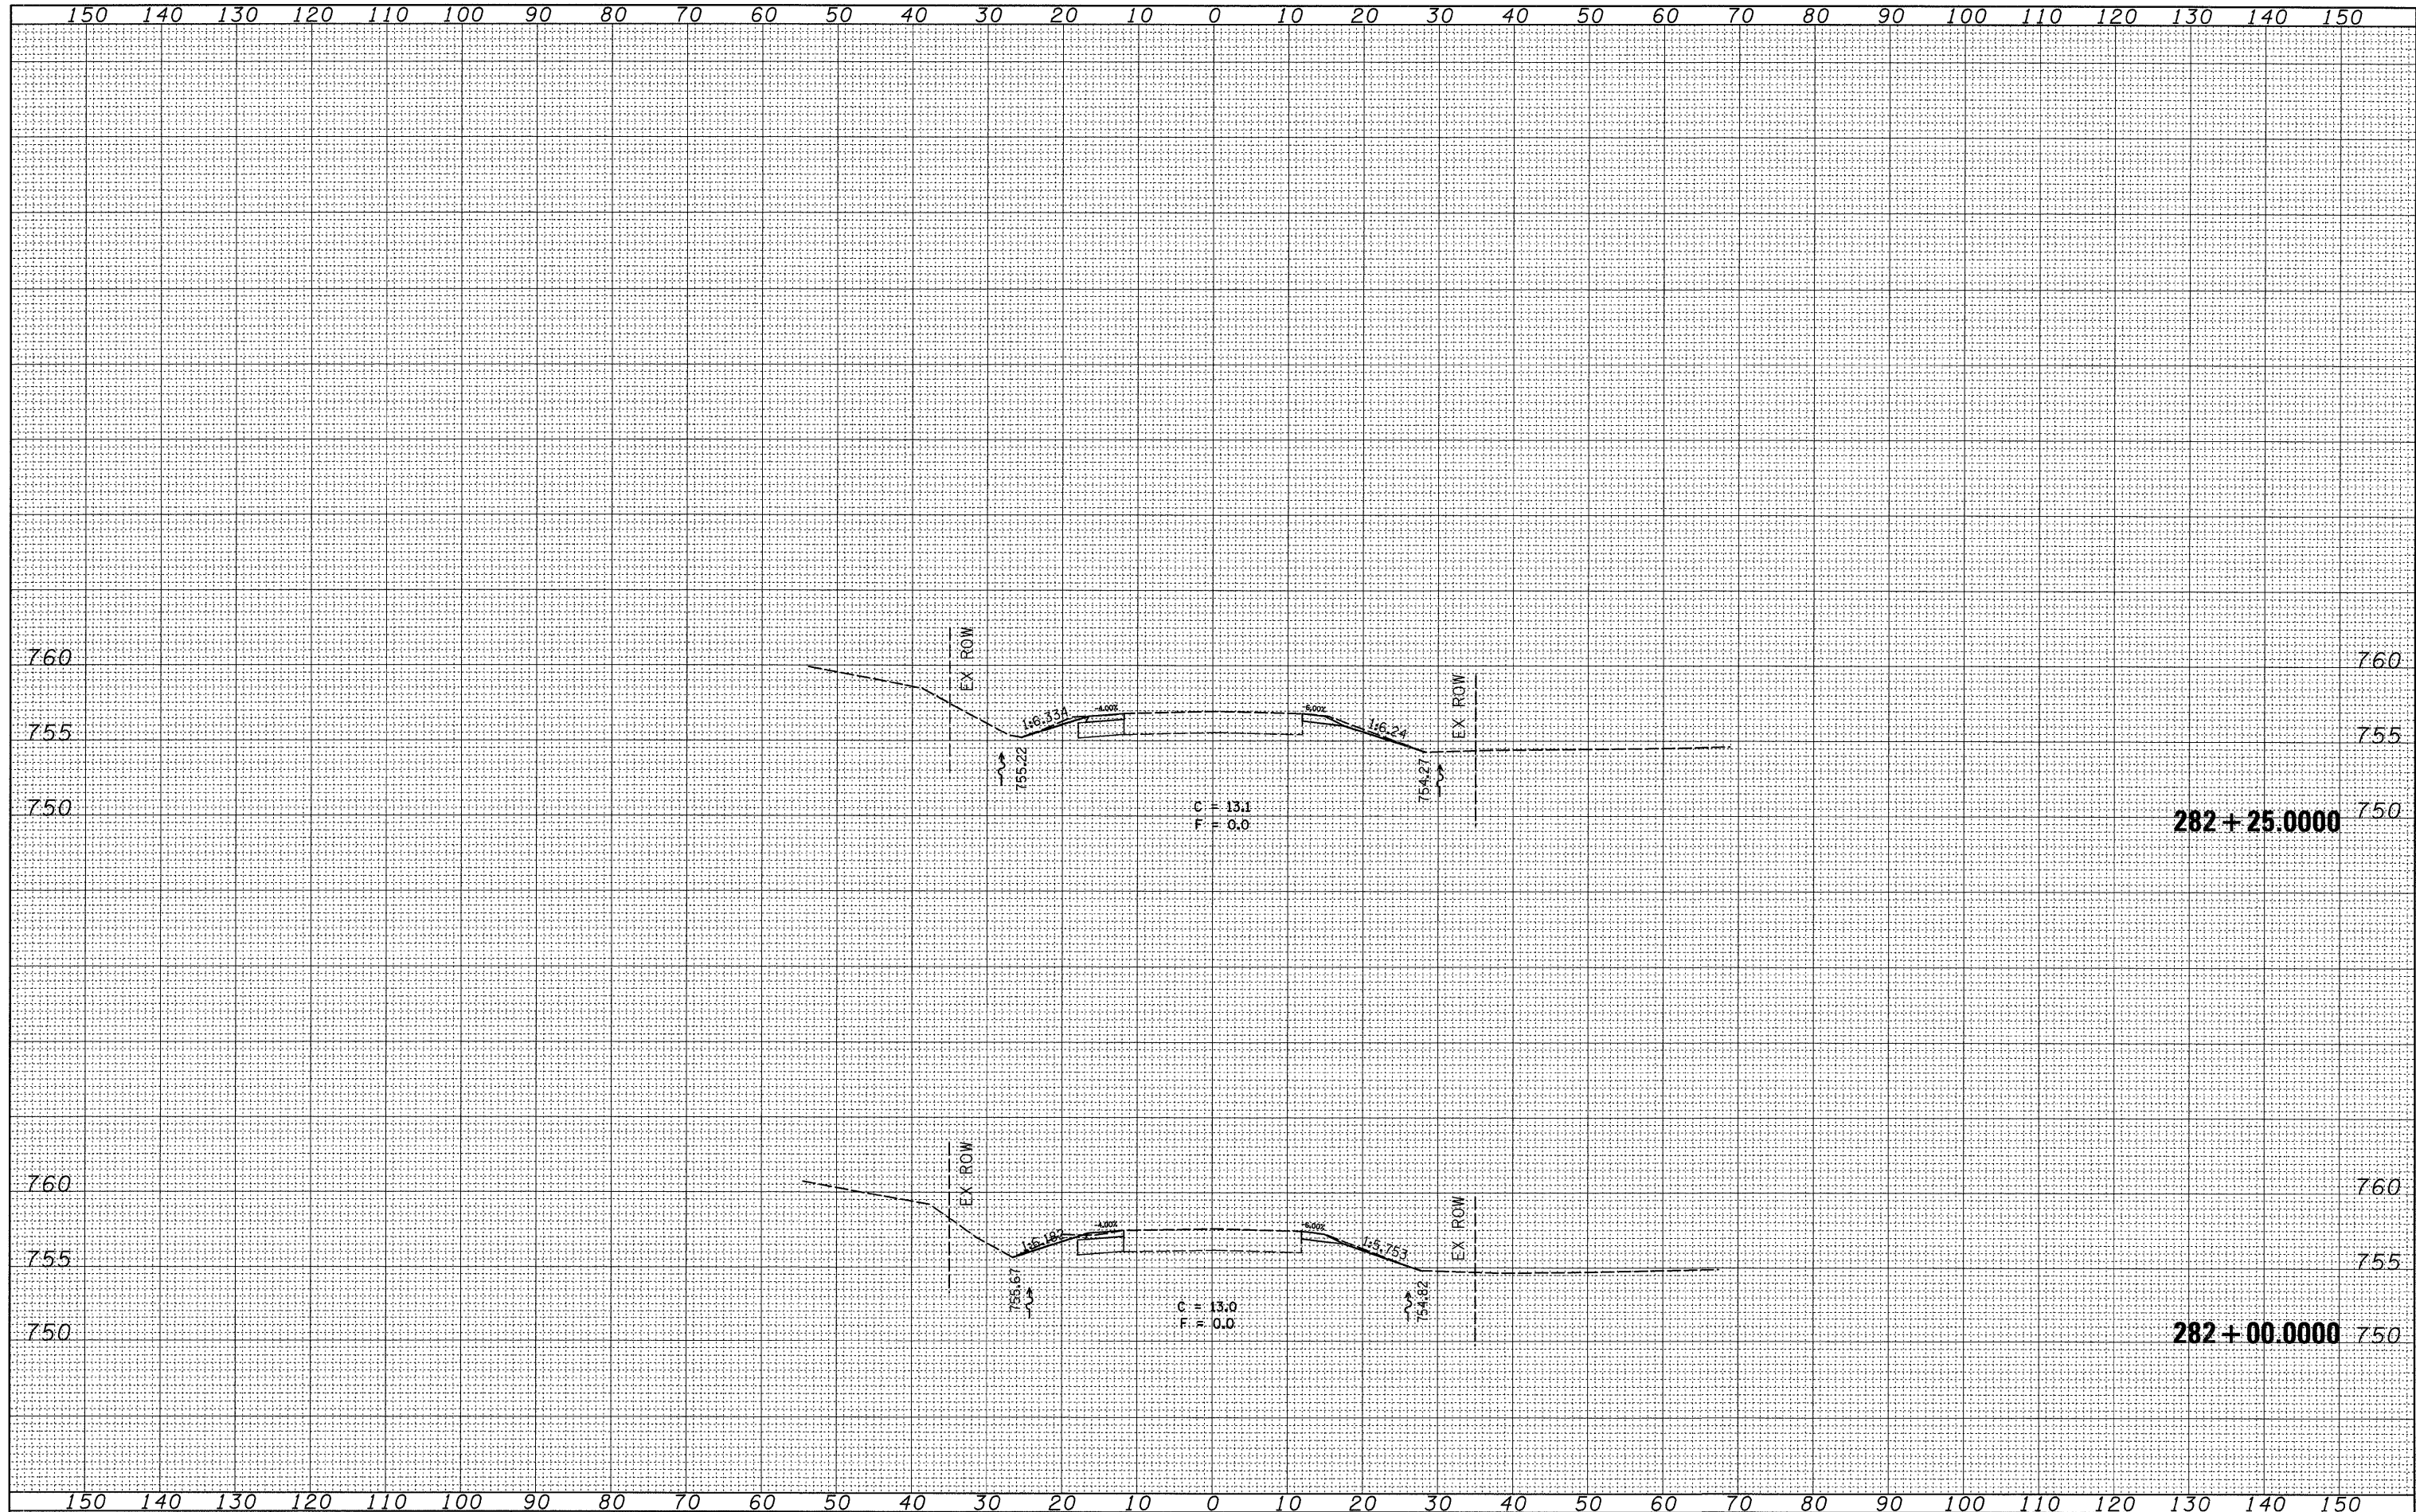

FILE NAME = C:\Projects\p211906\dl1906km.dgn

USER NAME = jordanhd  
 PLOT SCALE = 10.0000' / IN.  
 PLOT DATE = Thu Jan 31 07:50:11 2008

DESIGNED -	REVISED -
DRAWN -	REVISED -
CHECKED -	REVISED -
DATE -	REVISED -

**STATE OF ILLINOIS  
 DEPARTMENT OF TRANSPORTATION**

**IL 81 CROSS SECTIONS**

SCALE: SHEET NO. OF SHEETS STA. 282+00.0000 TO STA. 282+25.0000

F.A.P. RTE. 611	SECTION 102T	COUNTY HENRY	TOTAL SHEETS 41	SHEET NO. 32
FED. ROAD DIST. NO. [ILLINOIS] FED. AID PROJECT			CONTRACT NO. 64C70	