


STATE OF ILLINOIS
DEPARTMENT OF TRANSPORTATION

ROUTE NO.	SECTION	COUNTY	TOTAL SHEETS	SHEET NO.	SHEET NO. 4 4 SHEETS
U.S. 20	6B/M	WINNEBAGO COUNTY	13	6	
FED. ROAD DIST. NO. 7	ILLINOIS	FED. AID PROJECT-			
CONTRACT * 64D74					

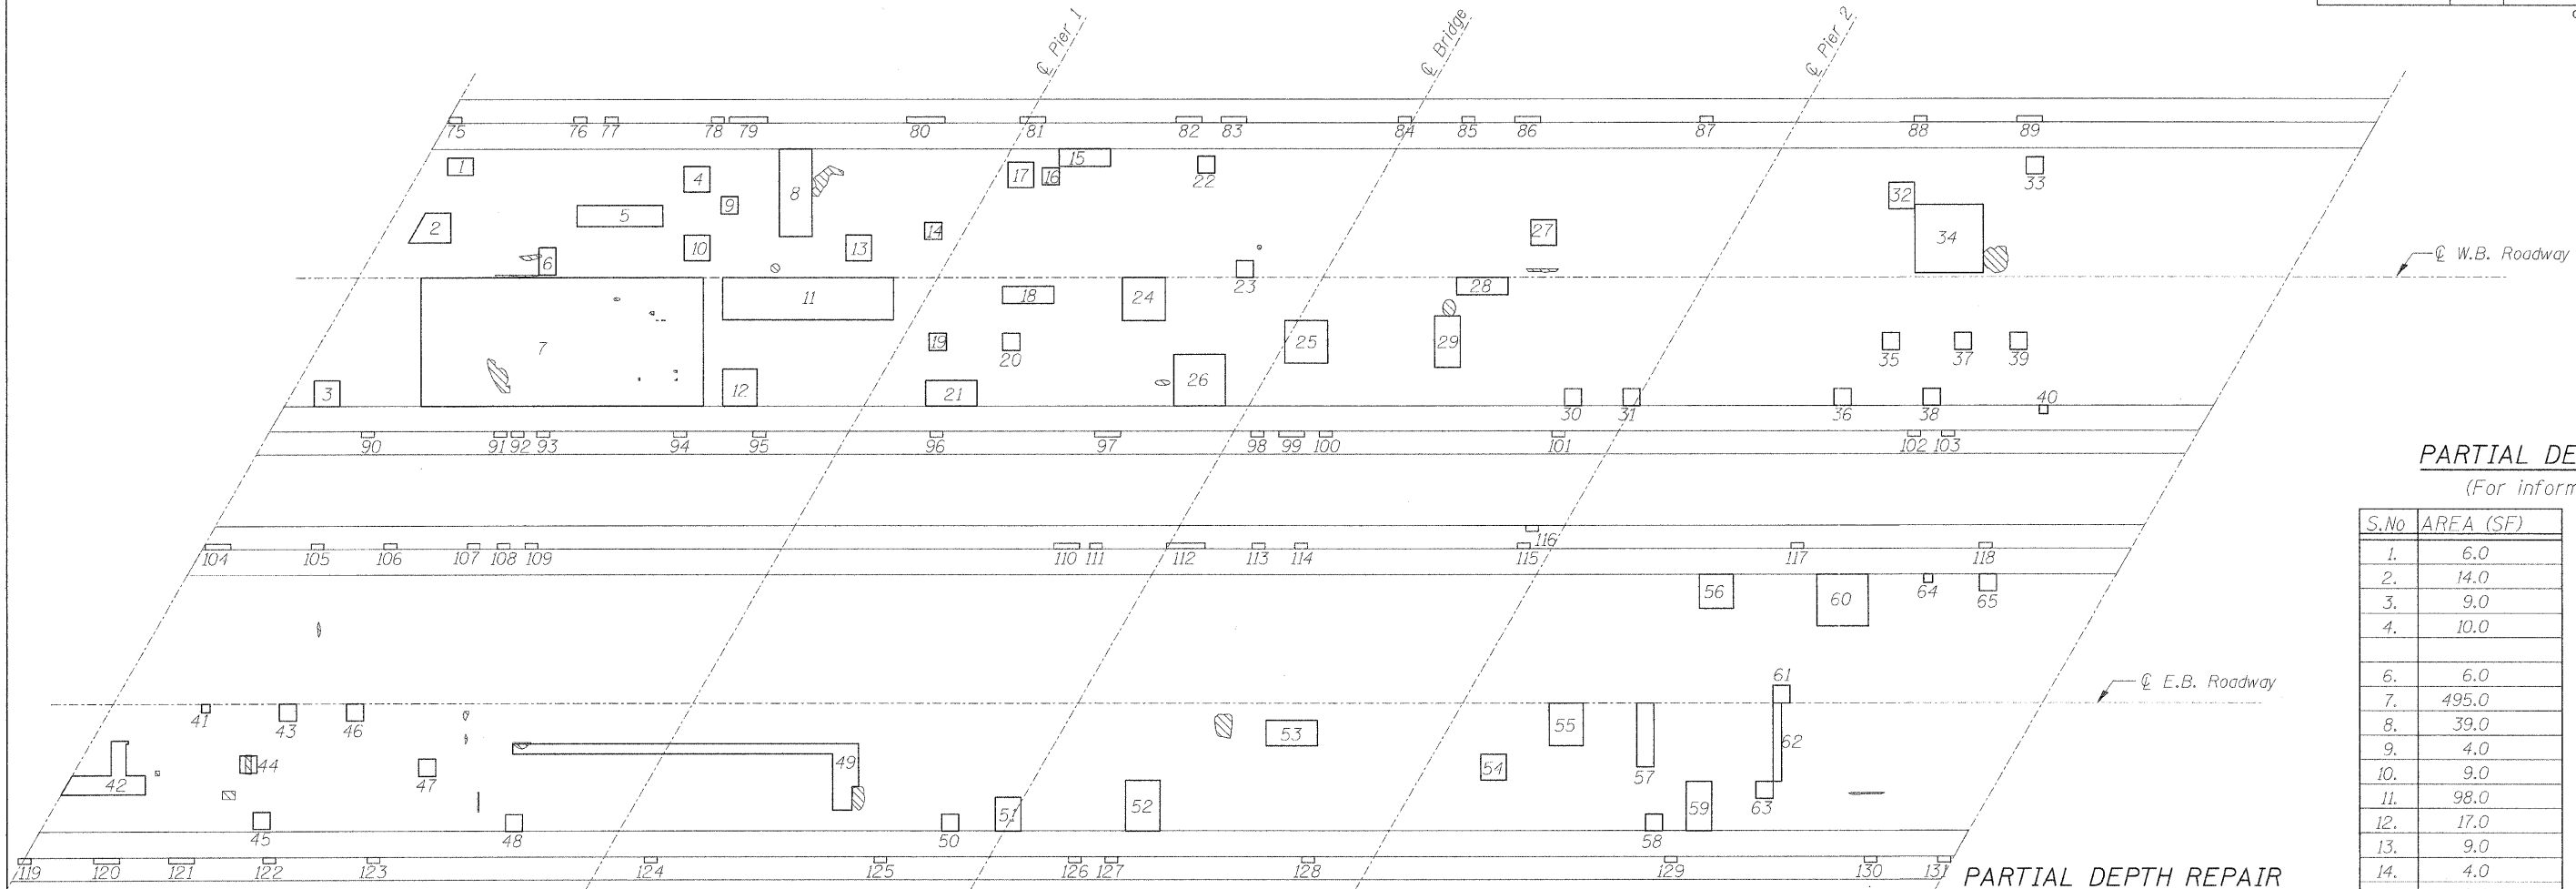

DECK DELAMINATION SURVEY
(June 26 thru 27, 2007)

FULL DEPTH REPAIR

S.No	AREA (SF)
5.	24.0

LEGEND

* Spalled Area

PARTIAL DEPTH REPAIR
(For information only)

S.No	AREA (SF)	S.No	AREA (SF)
1.	6.0	33.	4.0
2.	14.0	34.	64.0
3.	9.0	35.	4.0
4.	10.0	36.	4.0
		37.	4.0
6.	6.0	38.	4.0
7.	495.0	39.	4.0
8.	39.0	40.	1.0
9.	4.0	41.	1.0
10.	9.0	42.	28.0
11.	98.0	43.	4.0
12.	17.0	44.	4.0
13.	9.0	45.	4.0
14.	4.0	46.	4.0
15.	12.0	47.	4.0
16.	4.0	48.	4.0
17.	9.0	49.	65.0
18.	12.0	50.	4.0
19.	4.0	51.	12.0
20.	4.0	52.	24.0
21.	18.0	53.	18.0
22.	4.0	54.	9.0
23.	4.0	55.	20.0
24.	25.0	56.	16.0
25.	25.0	57.	15.0
26.	36.0	58.	4.0
27.	9.0	59.	17.0
28.	12.0	60.	36.0
29.	18.0	61.	4.0
30.	4.0	62.	9.0
31.	4.0	63.	4.0
32.	9.0	64.	1.0
		65.	4.0

PARTIAL DEPTH REPAIR
(For information only)

S.No	AREA (SF)	S.No	AREA (SF)
75.	1.0	103.	1.0
76.	1.0	104.	2.0
77.	1.0	105.	1.0
78.	1.0	106.	1.0
79.	3.0	107.	1.0
80.	3.0	108.	1.0
81.	2.0	109.	1.0
82.	2.0	110.	2.0
83.	2.0	111.	1.0
84.	1.0	112.	3.0
85.	1.0	113.	1.0
86.	2.0	114.	1.0
87.	1.0	115.	1.0
88.	1.0	116.	1.0
89.	2.0	117.	1.0
90.	1.0	118.	1.0
91.	1.0	119.	1.0
92.	1.0	120.	2.0
93.	1.0	121.	2.0
94.	1.0	122.	1.0
95.	1.0	123.	1.0
96.	1.0	124.	1.0
97.	2.0	125.	1.0
98.	1.0	126.	1.0
99.	2.0	127.	1.0
100.	1.0	128.	1.0
101.	1.0	129.	1.0
102.	1.0	130.	1.0
		131.	1.0

DESIGNED	M.R./M.A.
CHECKED	M.S./H.T.
DRAWN	R.K./M.A.
CHECKED	M.S./H.T./M.R.

DECK DELAMINATION SURVEY
US 20 OVER KISHWAUKEE RIVER
FAP ROUTE 525 (US20), SECTION (6B/M)
WINNEBAGO COUNTY
STATION 84+88.30
STRUCTURE NO. 101-0073 & 101-0074