
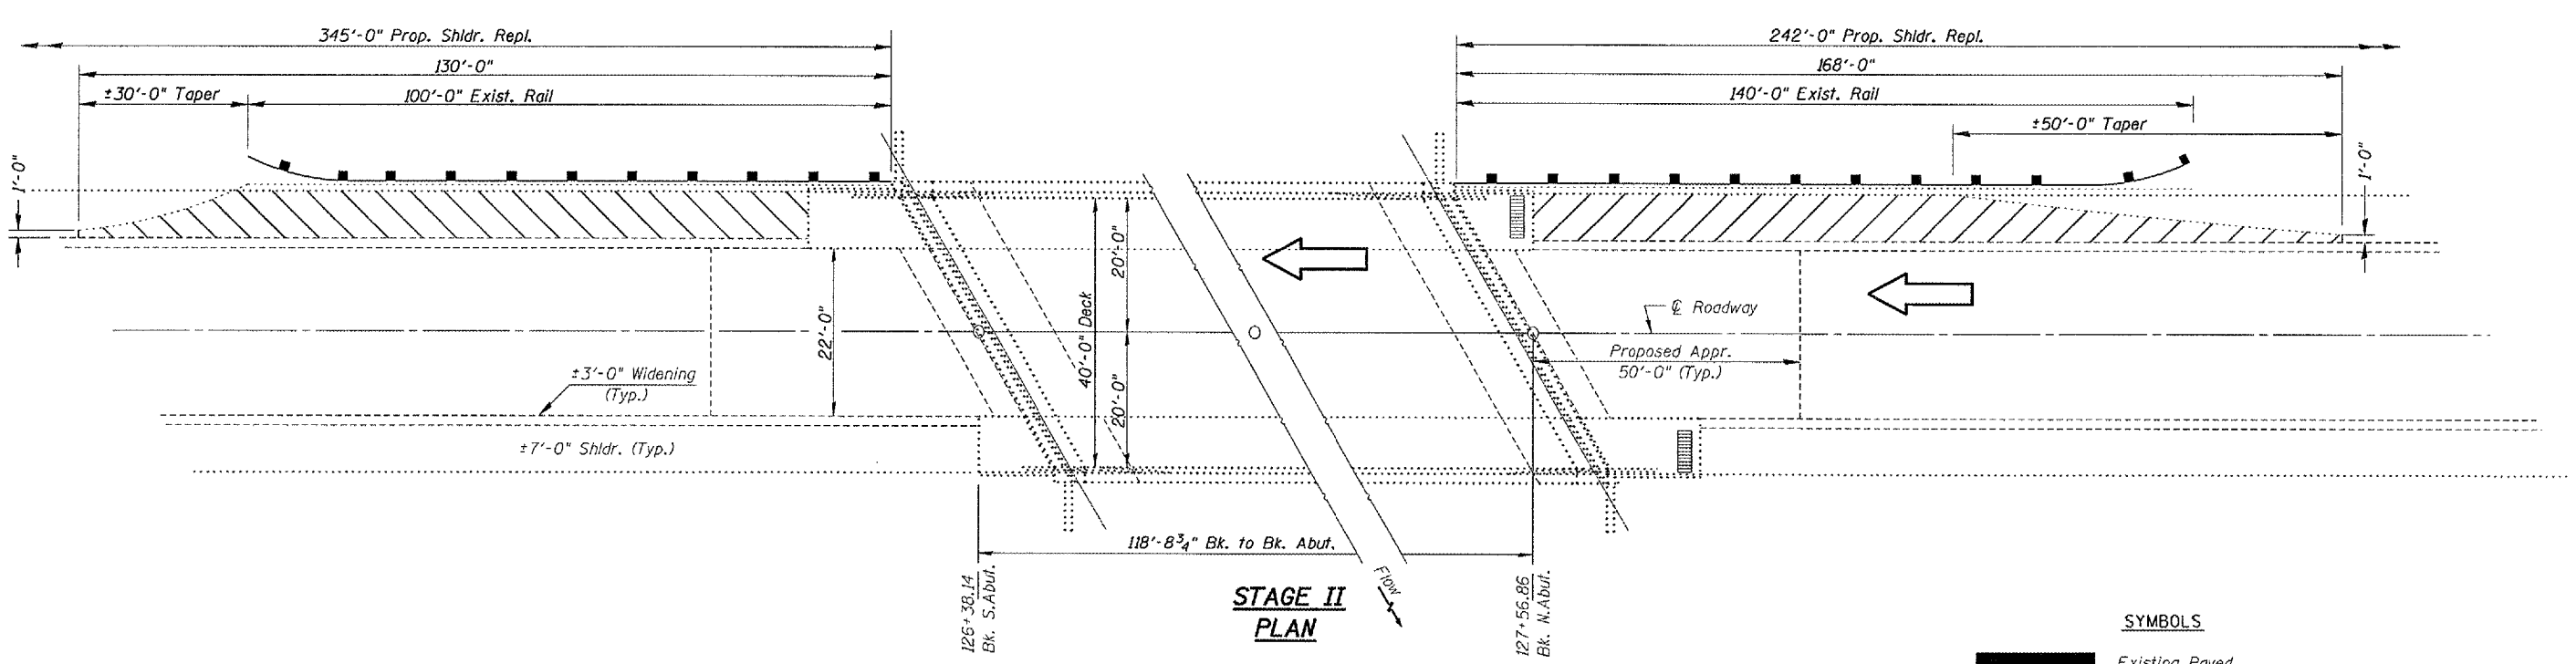


F.A.P. RTE.	SECTION	COUNTY	TOTAL SHEETS	SHEET NO.
318	(218-111,20BRII-1)	PUTNAM	25	11
STA. •		TO STA. •		
FED. ROAD DIST. NO. 4		ILLINOIS FED. AID PROJECT		
• 078-0003 • Sta. 126+97.50				

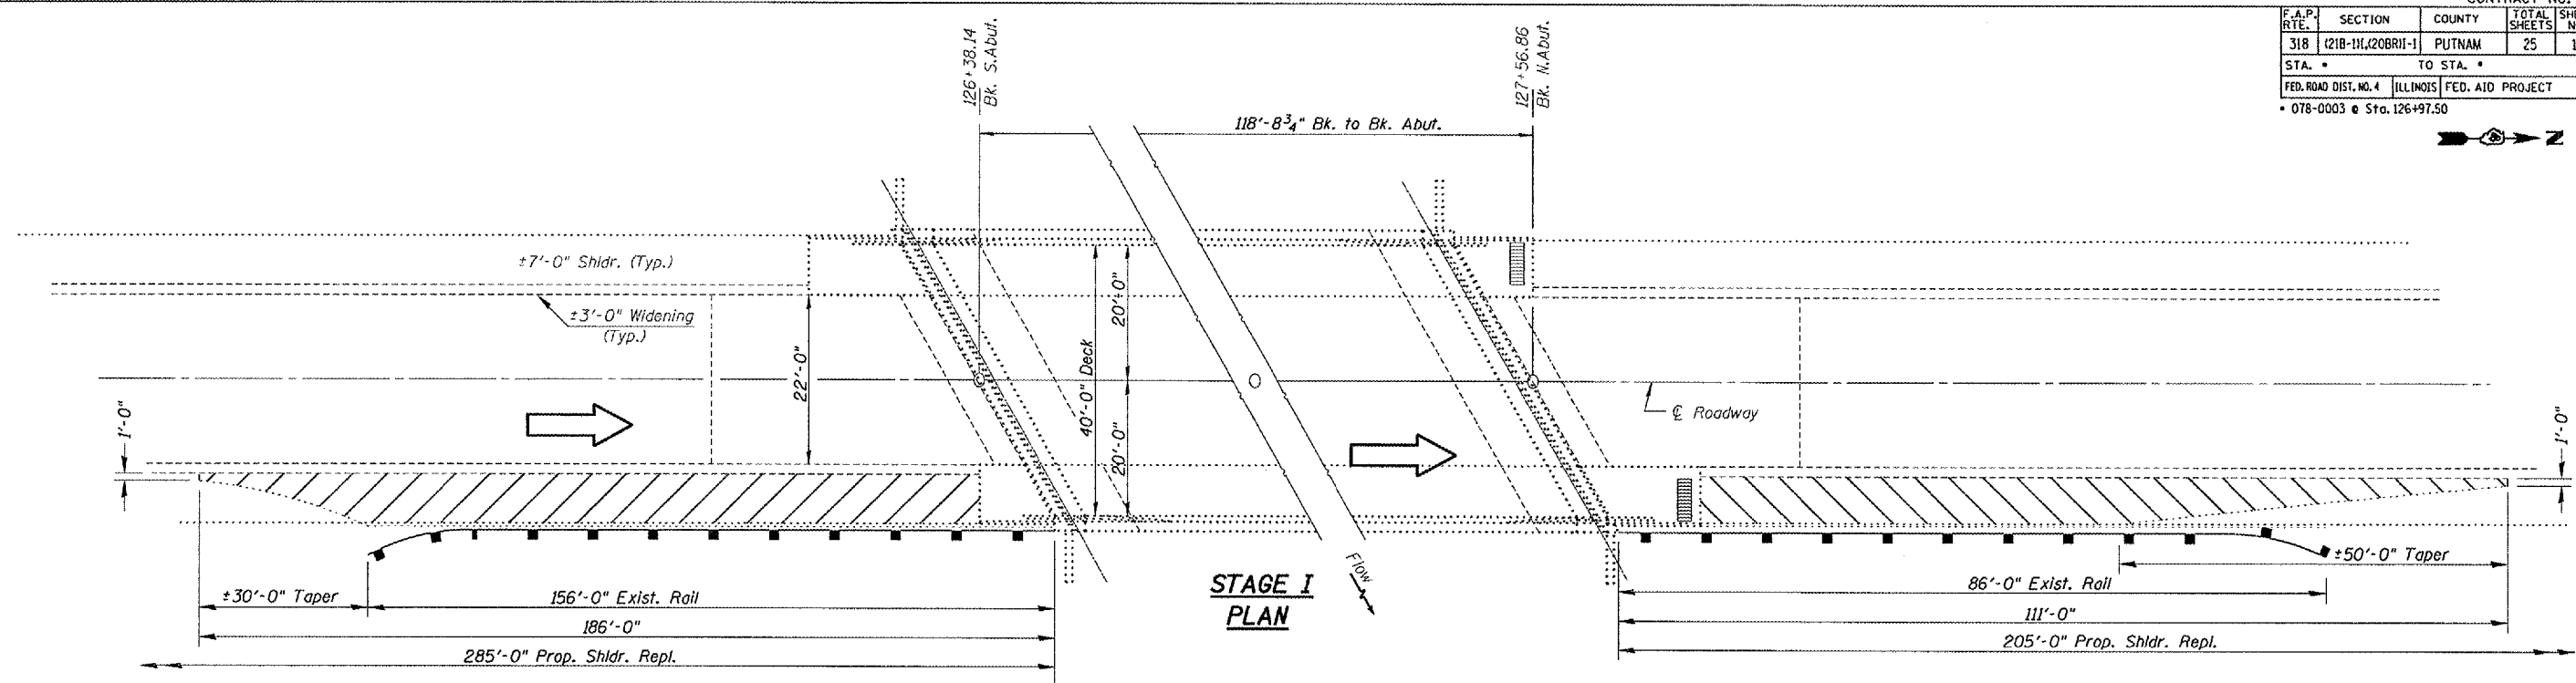

**SYMBOLS**

Existing Paved Shoulder

REVISIONS	
NAME	DATE

SN.078-0003, IL.29  
over Senachwine Crk.  
ILLINOIS DEPARTMENT OF TRANSPORTATION

# SHOULDER REM./REPL.

SCALE: VERT.  
HORIZ.  
DATE 02-14-2008

DRAWN BY CEJ  
CHECKED BY

PLOT DATE = DATE#  
 FILE NAME = FILE#  
 REFERENCE = REF#

**NOTES**  
 Shoulder Removal/Replacement quantities calculated without using existing (±3') pavement widening. Proposed shoulder length & width shall require necessary depth of existing unpaved material to be removed. Cost to be included with HMA Bse. Cse. Widening, 9". Existing bridge approaches shall be milled and replaced for pavement elevation transition ±50' from each end of the deck as measured on  $\mathcal{C}$ .