
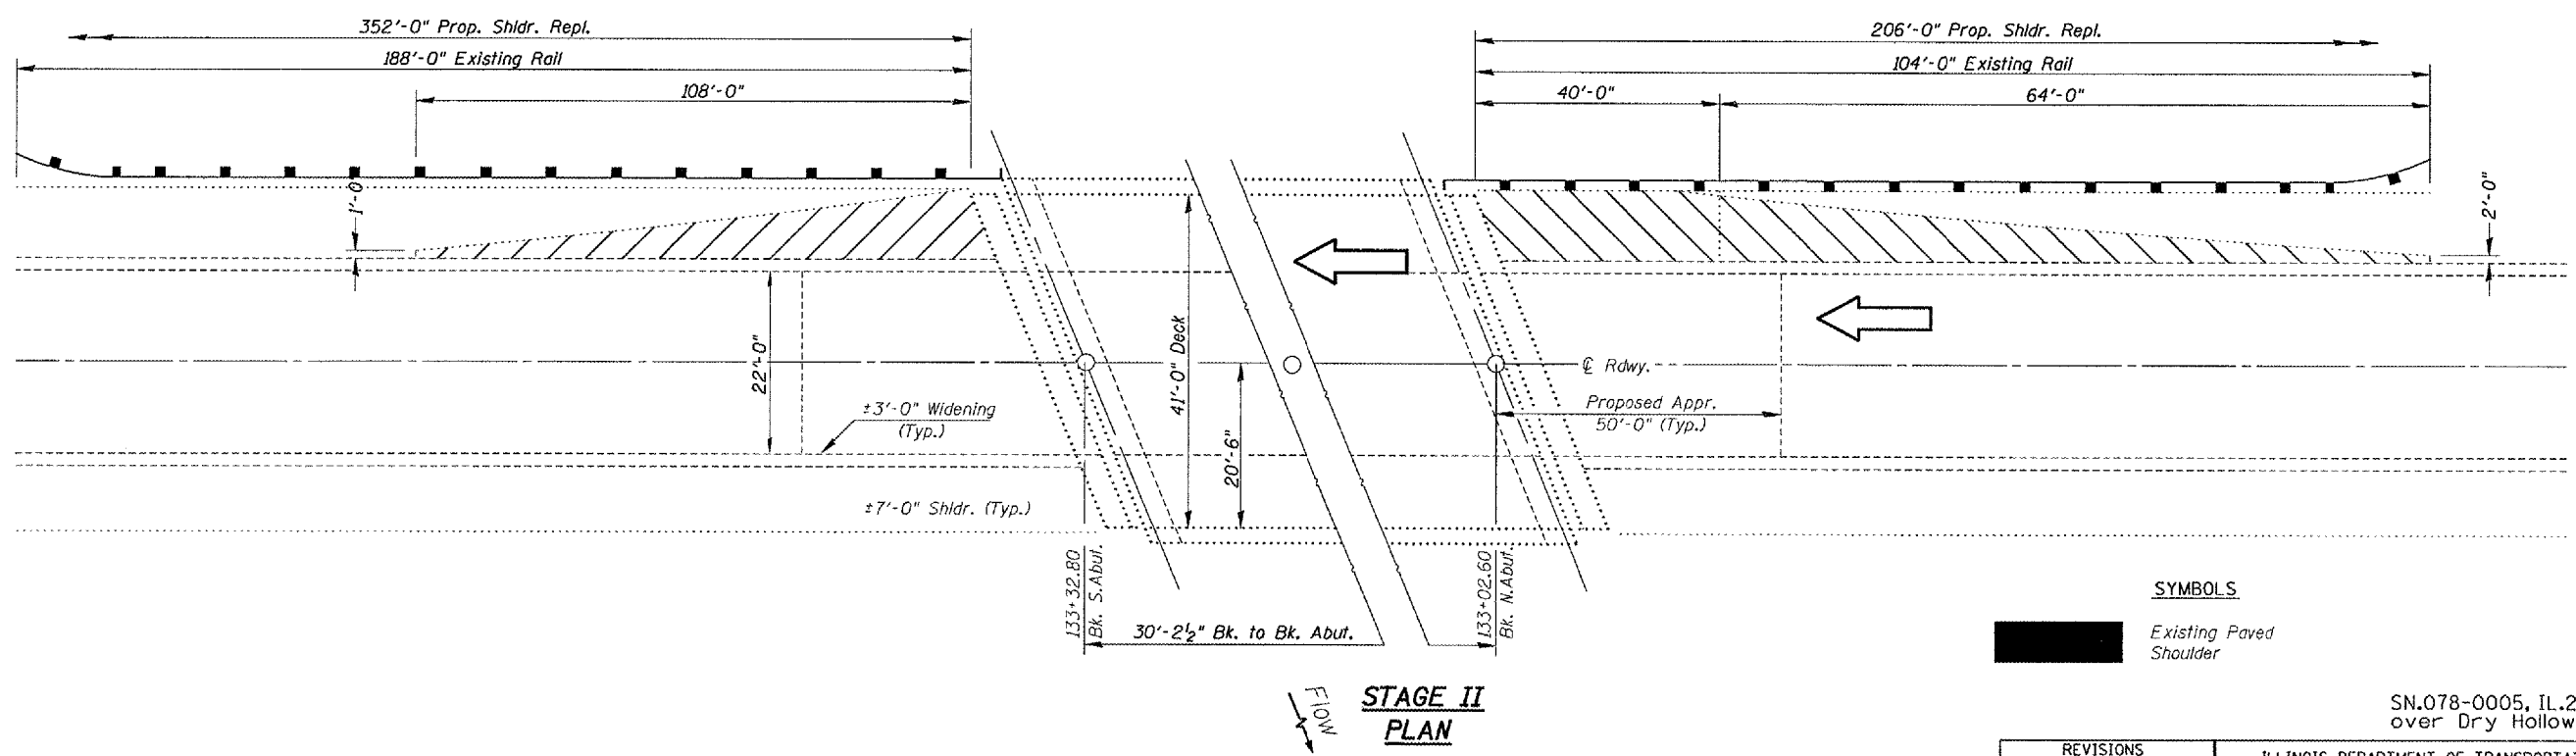


F.A.P. RTE.	SECTION	COUNTY	TOTAL SHEETS	SHEET NO.
318	(218-111,208R1-1)	PUTNAM	25	15
STA. *		TO STA. *		
FED. ROAD DIST. NO. 4		ILLINOIS FED. AID PROJECT		

* 078-0005 @ Sta. 133+17.70

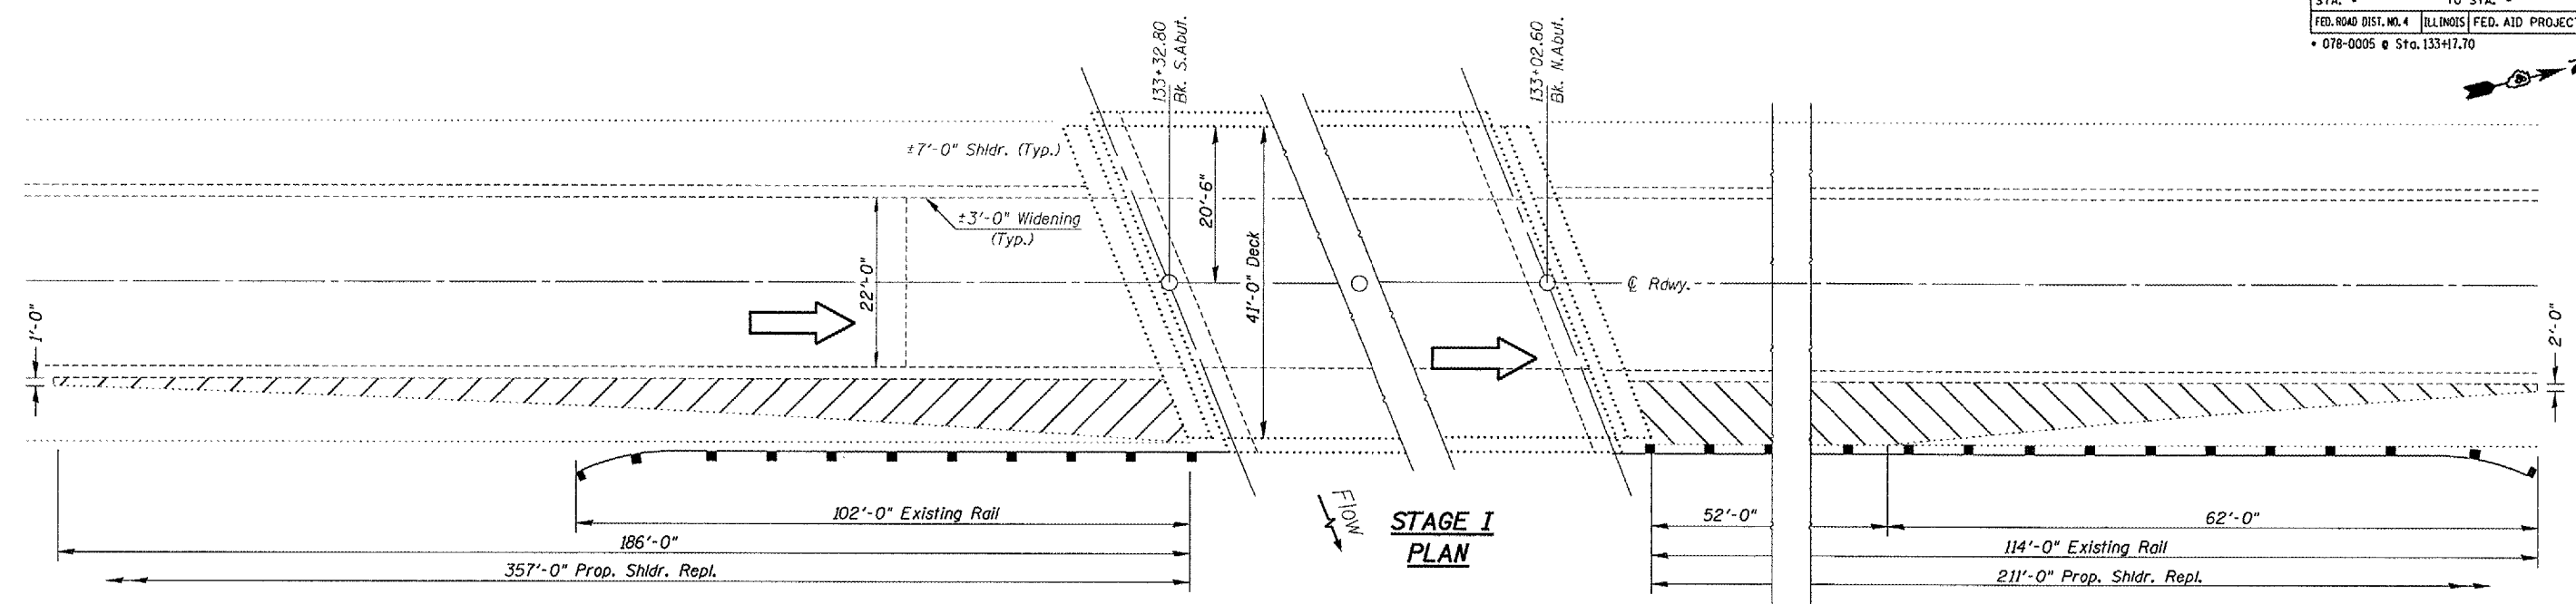

SYMBOLS

- Existing Paved Shoulder

REVISIONS	
NAME	DATE

SN.078-0005, IL.29
over Dry Hollow Crk.
ILLINOIS DEPARTMENT OF TRANSPORTATION

**SHOULDER
REM. /REPL.**

SCALE: VERT.
HORIZ.
DATE 02-14-2008

DRAWN BY CEJ
CHECKED BY

NOTES
Shoulder Removal/Replacement quantities calculated without using existing (±3') pavement widening. Proposed shoulder length & width shall require necessary depth of existing unpaved material to be removed. Cost to be included with HMA Bse. Cse. Widening, 9". Existing bridge approaches shall be milled and replaced for pavement elevation transition ±50' from each end of the deck as measured on \mathcal{C} .

PLOT DATE = 02/14/08
 FILE NAME = #FILE#GENVOR#F15TD#P1NS#SQUA#BRIDGE CONTRACT#68713 SN078-0005-0005#68713-IL29#over SerachurneCrk.dwg
 PLOTTER = HPGL
 PREFERENCE = AREP1