



F.A.P. RTE.	SECTION	COUNTY	TOTAL SHEETS	SHEET NO.
318	218-UI,208RI-1	PUTNAM	25	18
STA. *		TO STA. *		
FED. ROAD DIST. NO. 4		ILLINOIS FED. AID PROJECT		
* 078-0003 @ Sta. 126+97.50		2 of 6		
078-0005 @ Sta. 133+17.70				

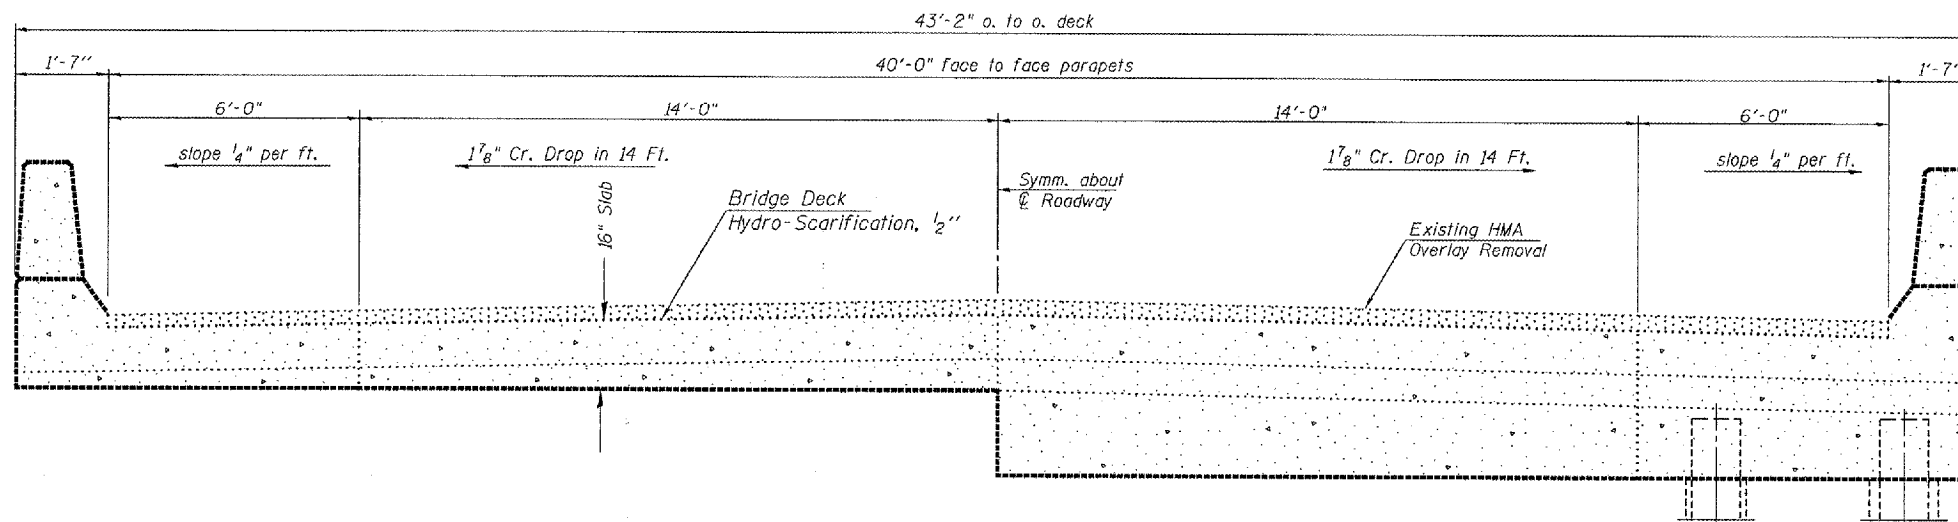

EXISTING CROSS SECTION

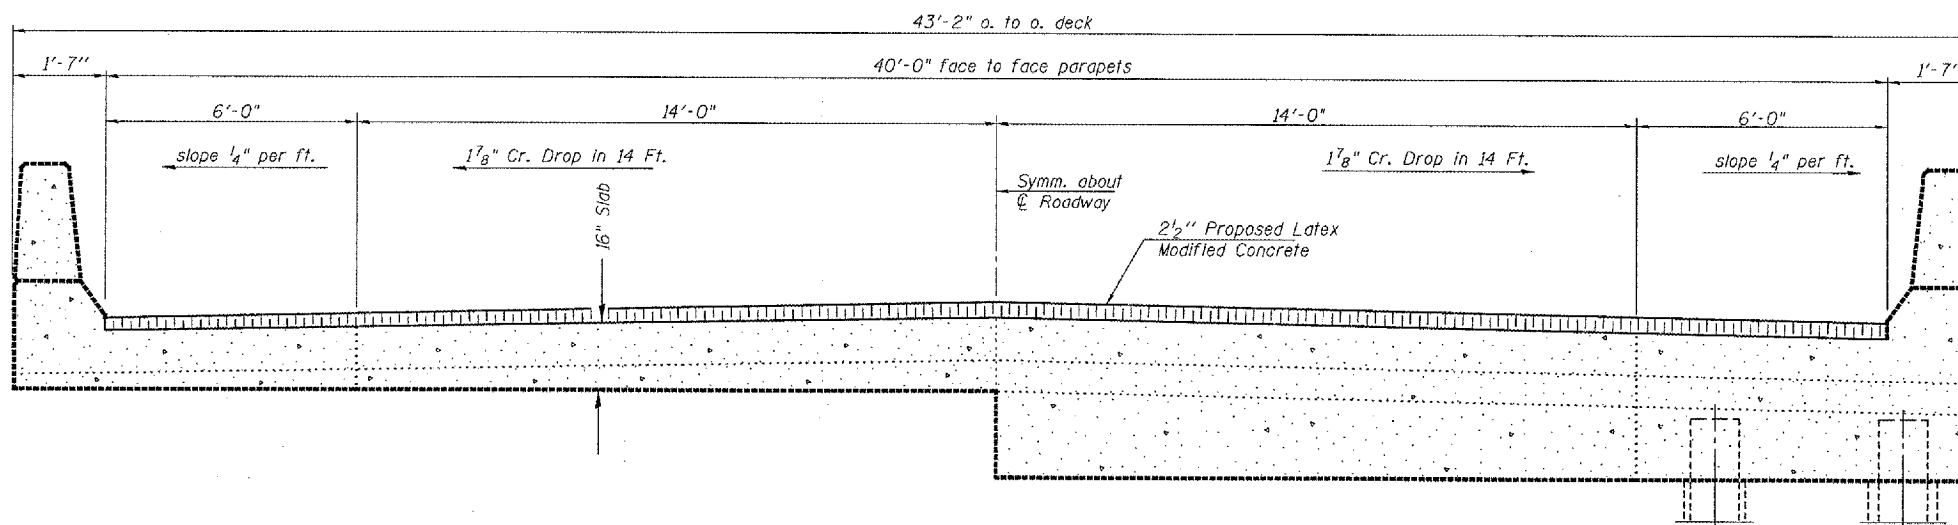

PROPOSED CROSS SECTION

PLOT DATE * DATE# *
 FILE NAME * FILE# *
 REFERENCE * REF# *
 CONTRACTS/68713
 SENACHWINE CRK. ILL. 2008

SN.078-0003, IL.29
over Senachwine Crk.

REVISIONS	
NAME	DATE

ILLINOIS DEPARTMENT OF TRANSPORTATION

**SUPERSTRUCTURE
DETAILS**

SCALE: VERT.
HORIZ.
DATE 11-13-2007

DRAWN BY CEJ
CHECKED BY