



F.A.P. RTE.	SECTION	COUNTY	TOTAL SHEETS	SHEET NO.
318	(218-11L20BRI-J)	PUTNAM	25	25
STA. •		TO STA. •		
FED. ROAD DIST. NO. 4		ILLINOIS FED. AID PROJECT		
• 078-0003 • Sta. 126+97.50				
• 078-0005 • Sta. 133+17.70				

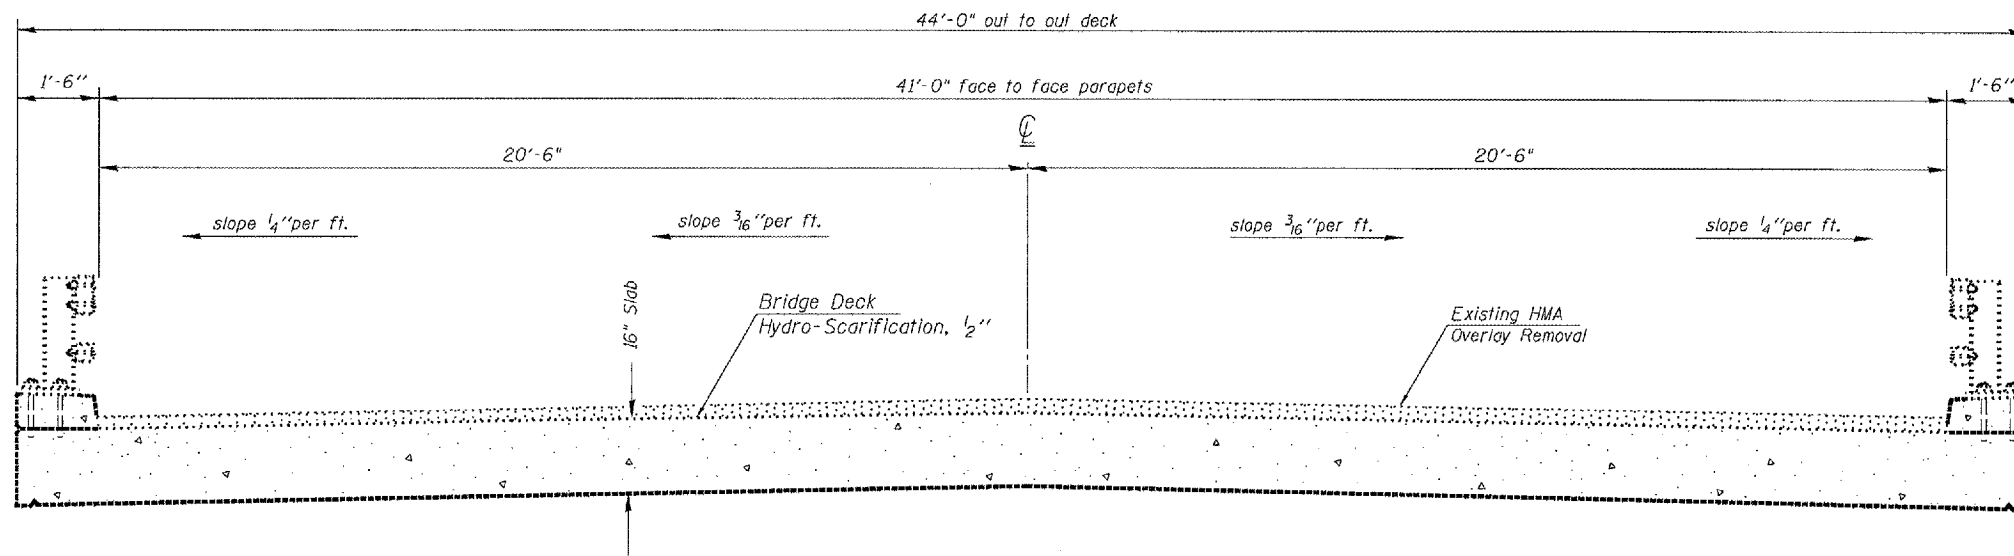

EXISTING CROSS SECTION

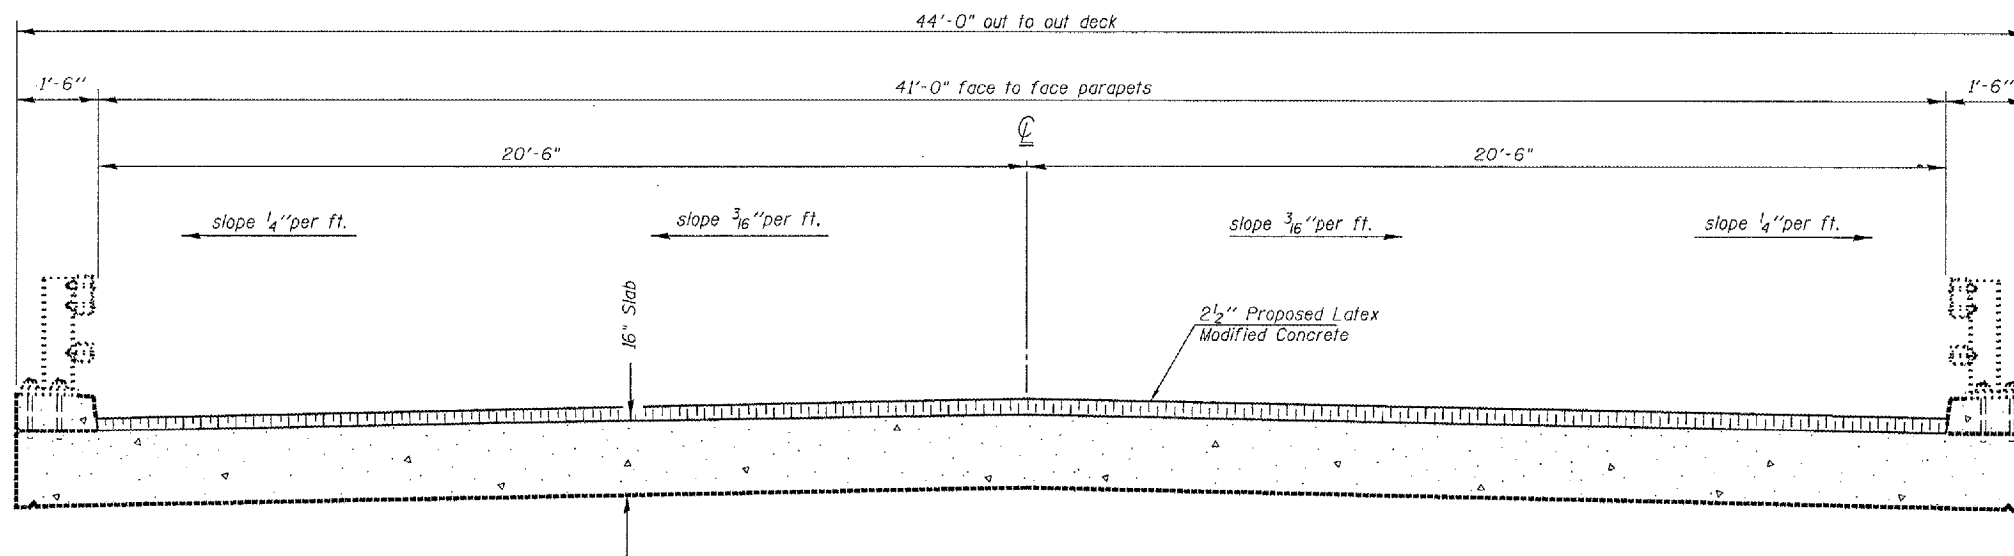

PROPOSED CROSS SECTION

SN.078-0005, IL.29
over Dry Hollow Crk.

REVISIONS	
NAME	DATE

ILLINOIS DEPARTMENT OF TRANSPORTATION

**SUPERSTRUCTURE
DETAILS**

SCALE: VERT.
HORIZ.
DATE 11-13-2007

DRAWN BY CEJ
CHECKED BY

PLOT DATE = DATE#
FILE NAME = FILE#
PLOT SCALE = SCALE#
REFERENCE = REF#