



TYPICAL SECTIONS

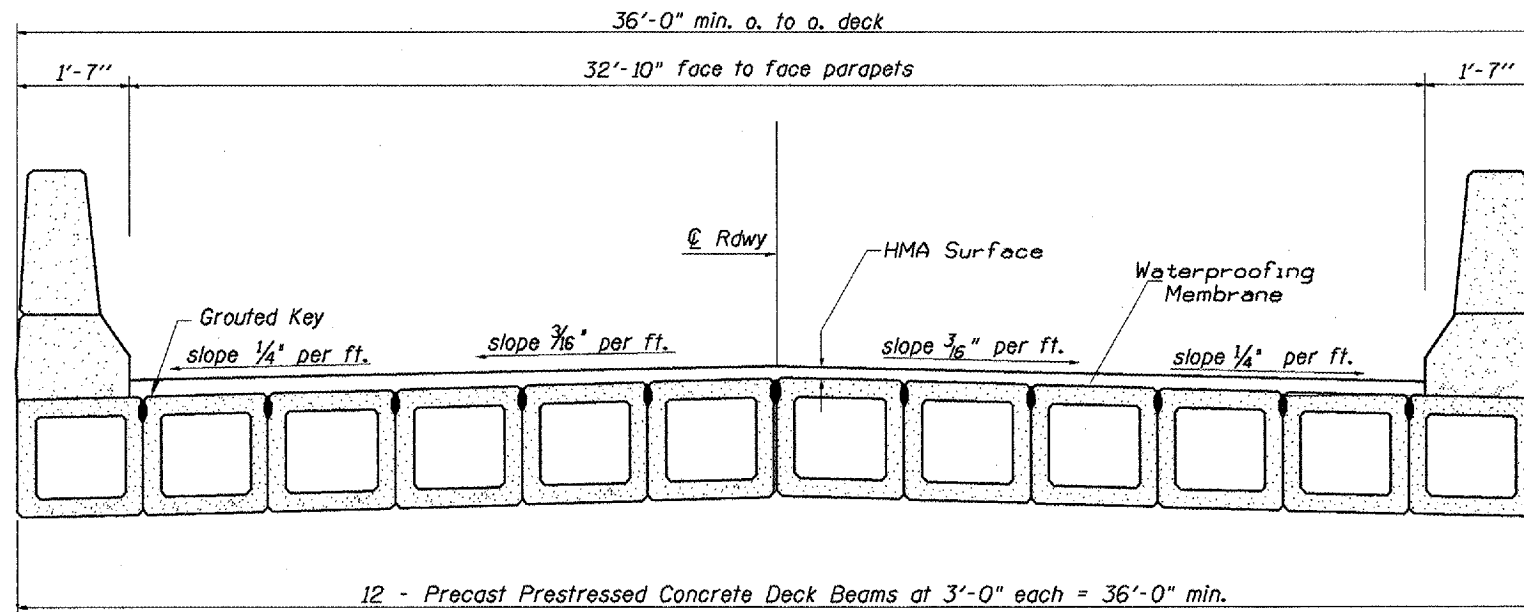

EXISTING BRIDGE DECK

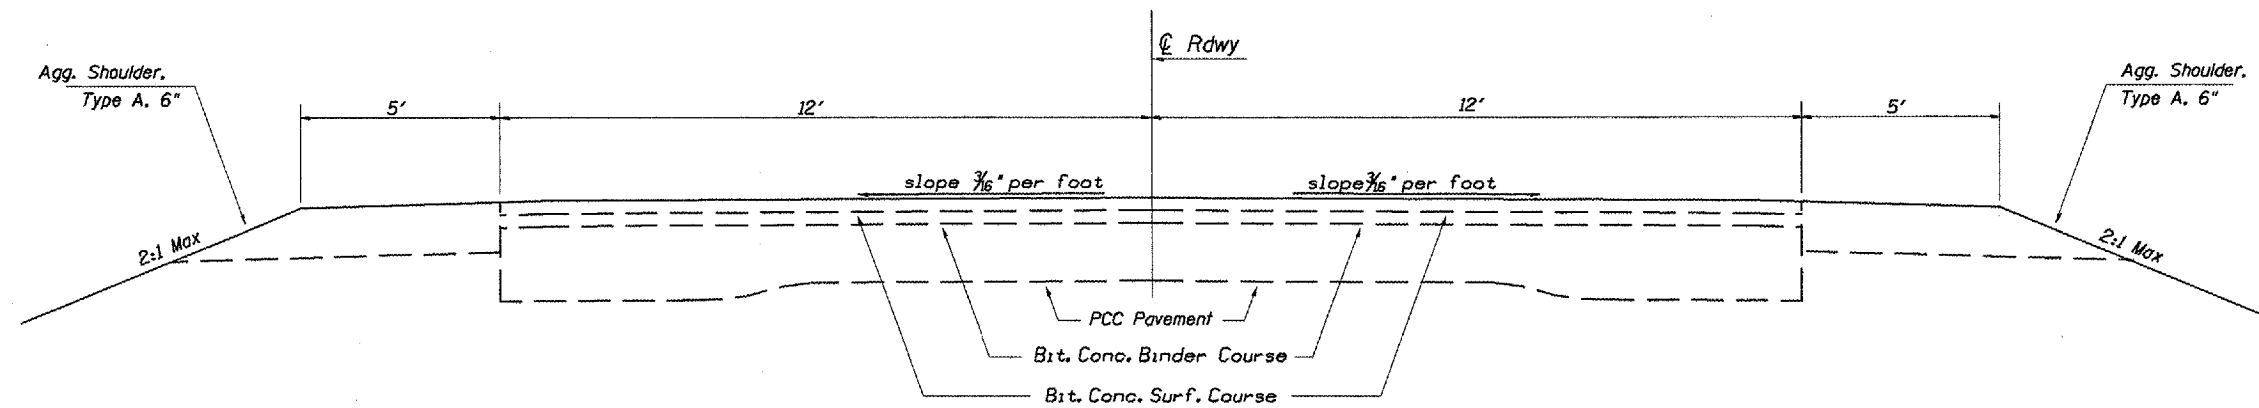

EXISTING PAVEMENT TYPICAL SECTION

LT. & RT. STA. 149+92 TO STA. 150+16
 LT. & RT. STA. 151+34 TO STA. 151+58