


# TYPICAL SECTIONS

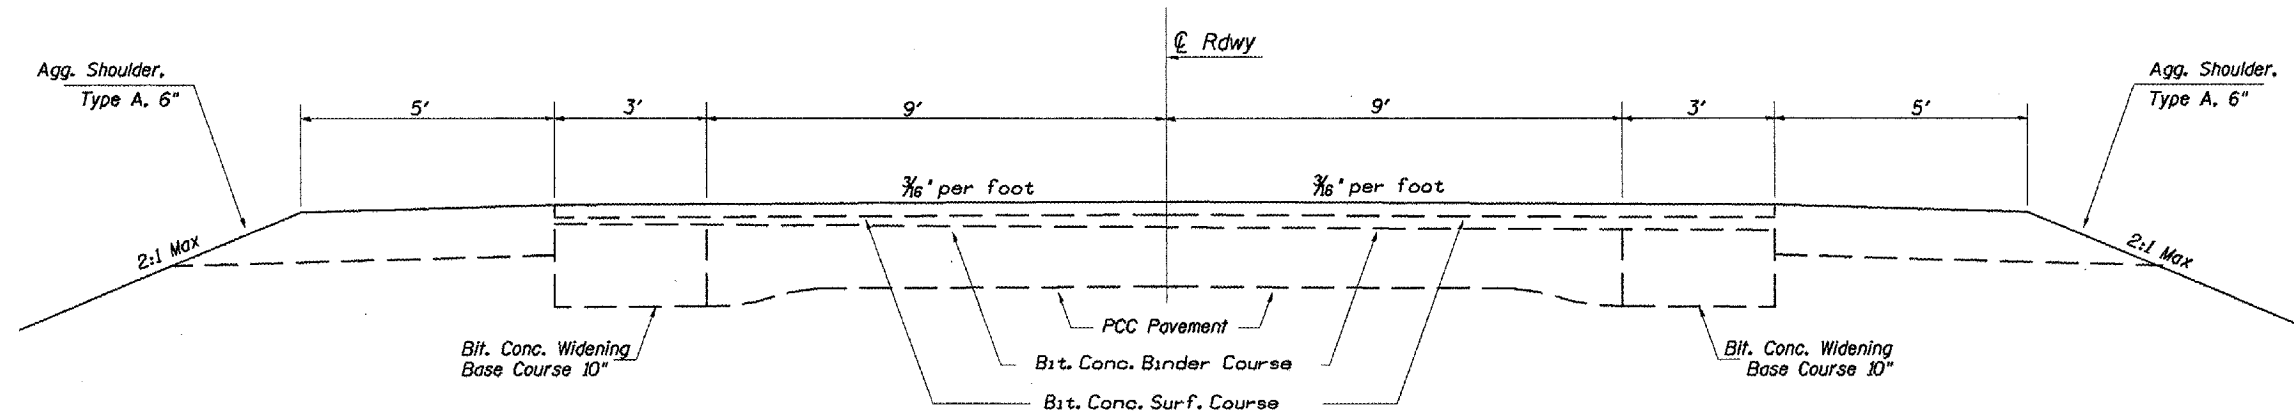

## EXISTING PAVEMENT TYPICAL SECTION

LT. & RT. STA. 147+22 TO STA. 149+92

LT. & RT. STA. 151+88 TO STA. 154+25

FILE NAME =	USER NAME = mcfaddenjk	DESIGNED -	REVISED -
c:\projects\1164bridge\plan01a.dgn		DRAWN -	REVISED -

STATE OF ILLINOIS

GENERAL NOTES

F.A.P. RTE.	SECTION	COUNTY	TOTAL SHEETS	SHEET NO.
657	(116-C-BR)I-1	HENDERSON	14	5