


F.A.I. RTE.	SECTION	COUNTY	TOTAL SHEETS	SHEET NO.
74	•	VERMILION	71	11

• (10,92-8 HB-4)BR
CONTRACT NO. 70001

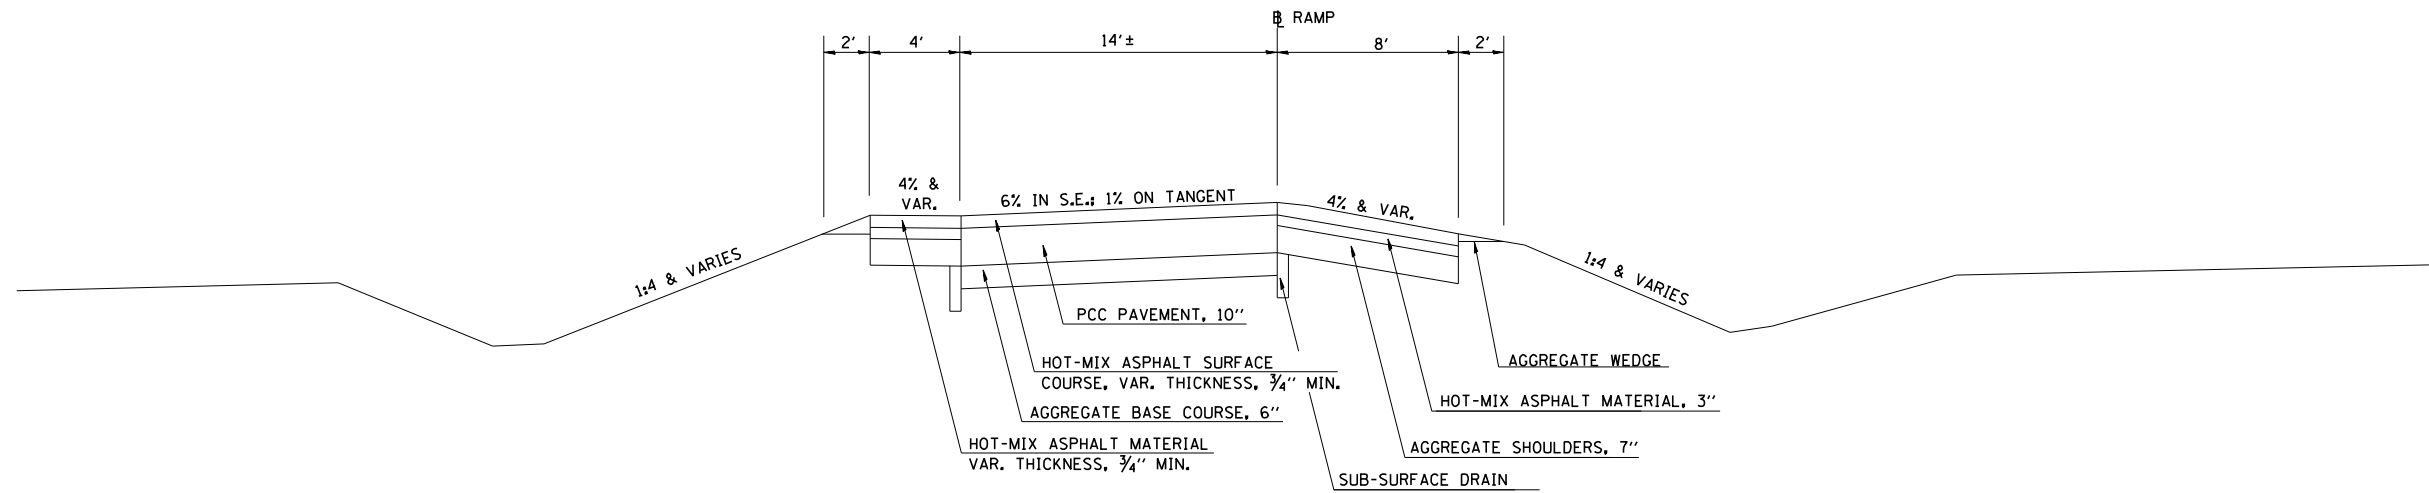

EXISTING TYPICAL CROSS SECTION

STATION 360+95.00 TO STATION 362+09.94 (RAMP A)
 STATION 258+28.30 TO STATION 259+55.75 (RAMP B)
 STATION 460+67.07 TO STATION 461+93.90 (RAMP C)
 STATION 158+37.76 TO STATION 159+52.00 (RAMP D)

REVISIONS	
NAME	DATE

ILLINOIS DEPARTMENT OF TRANSPORTATION
 TYPICAL SECTIONS
 RAMP A, B, C & D
 FAP 840 (IL 49 N)
 VERMILION
 COUNTY

SCALE: NONE
 DATE: 06/2003

DRAWN BY: IYL
 CHECKED BY: JH