



F.A.I. RTE.	SECTION	COUNTY	TOTAL SHEETS	SHEET NO.
74		VERMILION	71	12

(10,92-8 HB-4) BR
 CONTRACT NO. 70001

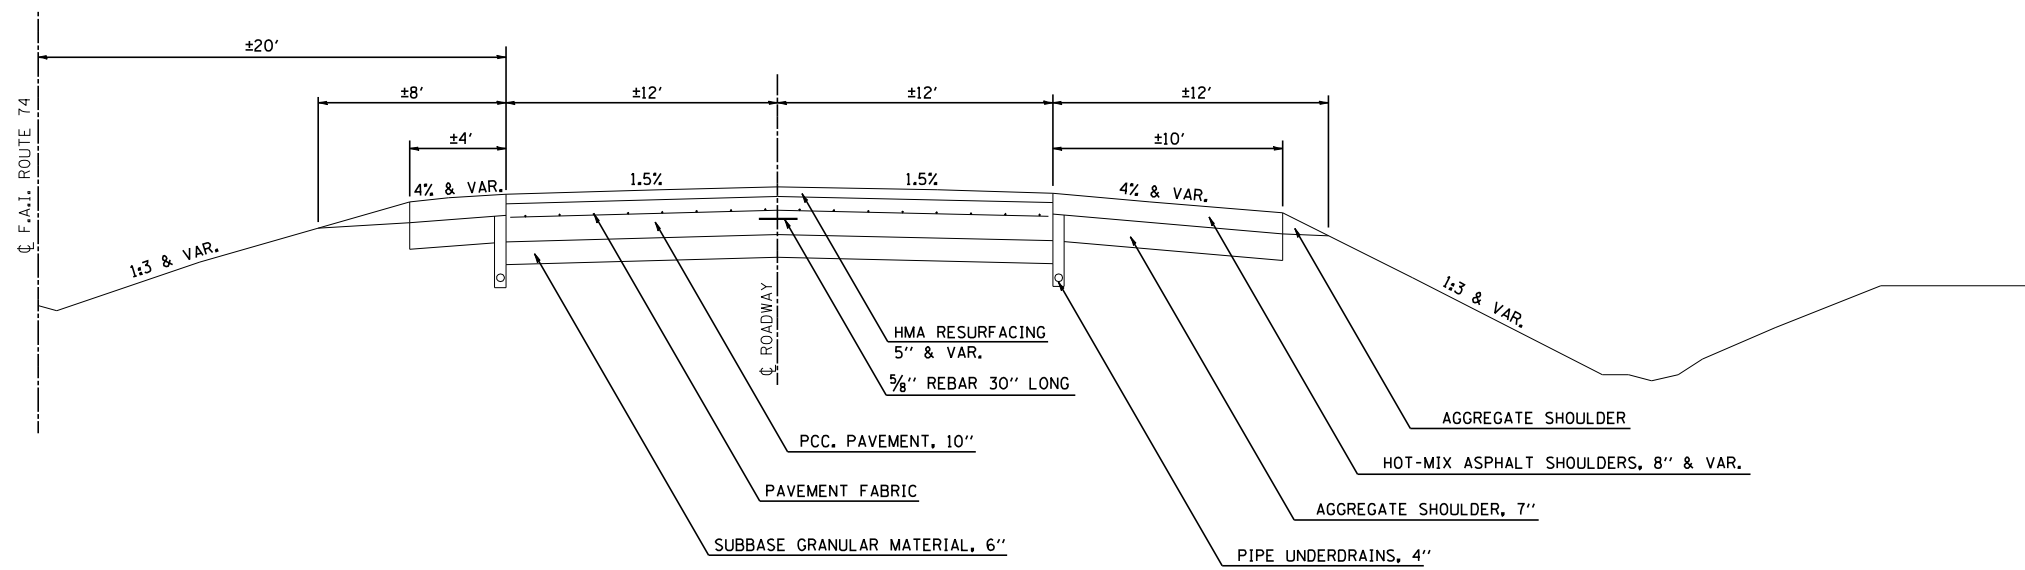

EXISTING TYPICAL CROSS SECTION

F. A. I. - 74
 STA 1157+10.00 TO STA 1159+10.00 & STA. 1161+10.00 TO STA 1163+10.00 (W.B. & E.B.)

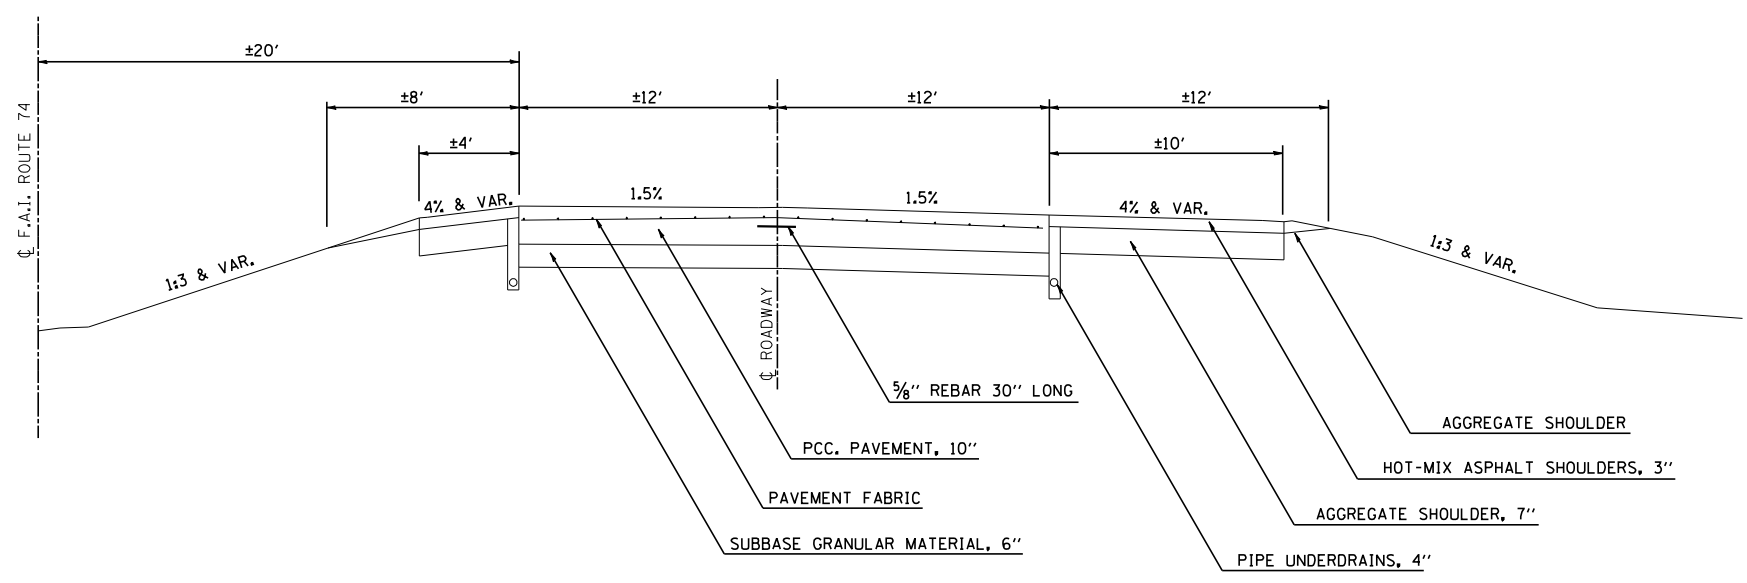

EXISTING TYPICAL CROSS SECTION

F. A. I. - 74
 STA 1159+10.00 TO STA 1161+10.00 (W.B. & E.B.)

REVISIONS	
NAME	DATE

ILLINOIS DEPARTMENT OF TRANSPORTATION
 TYPICAL SECTIONS
 F. A. I. - 74
 VERMILION COUNTY
 SCALE: NONE
 DATE: 06/2003
 DRAWN BY: IYL
 CHECKED BY: JH