
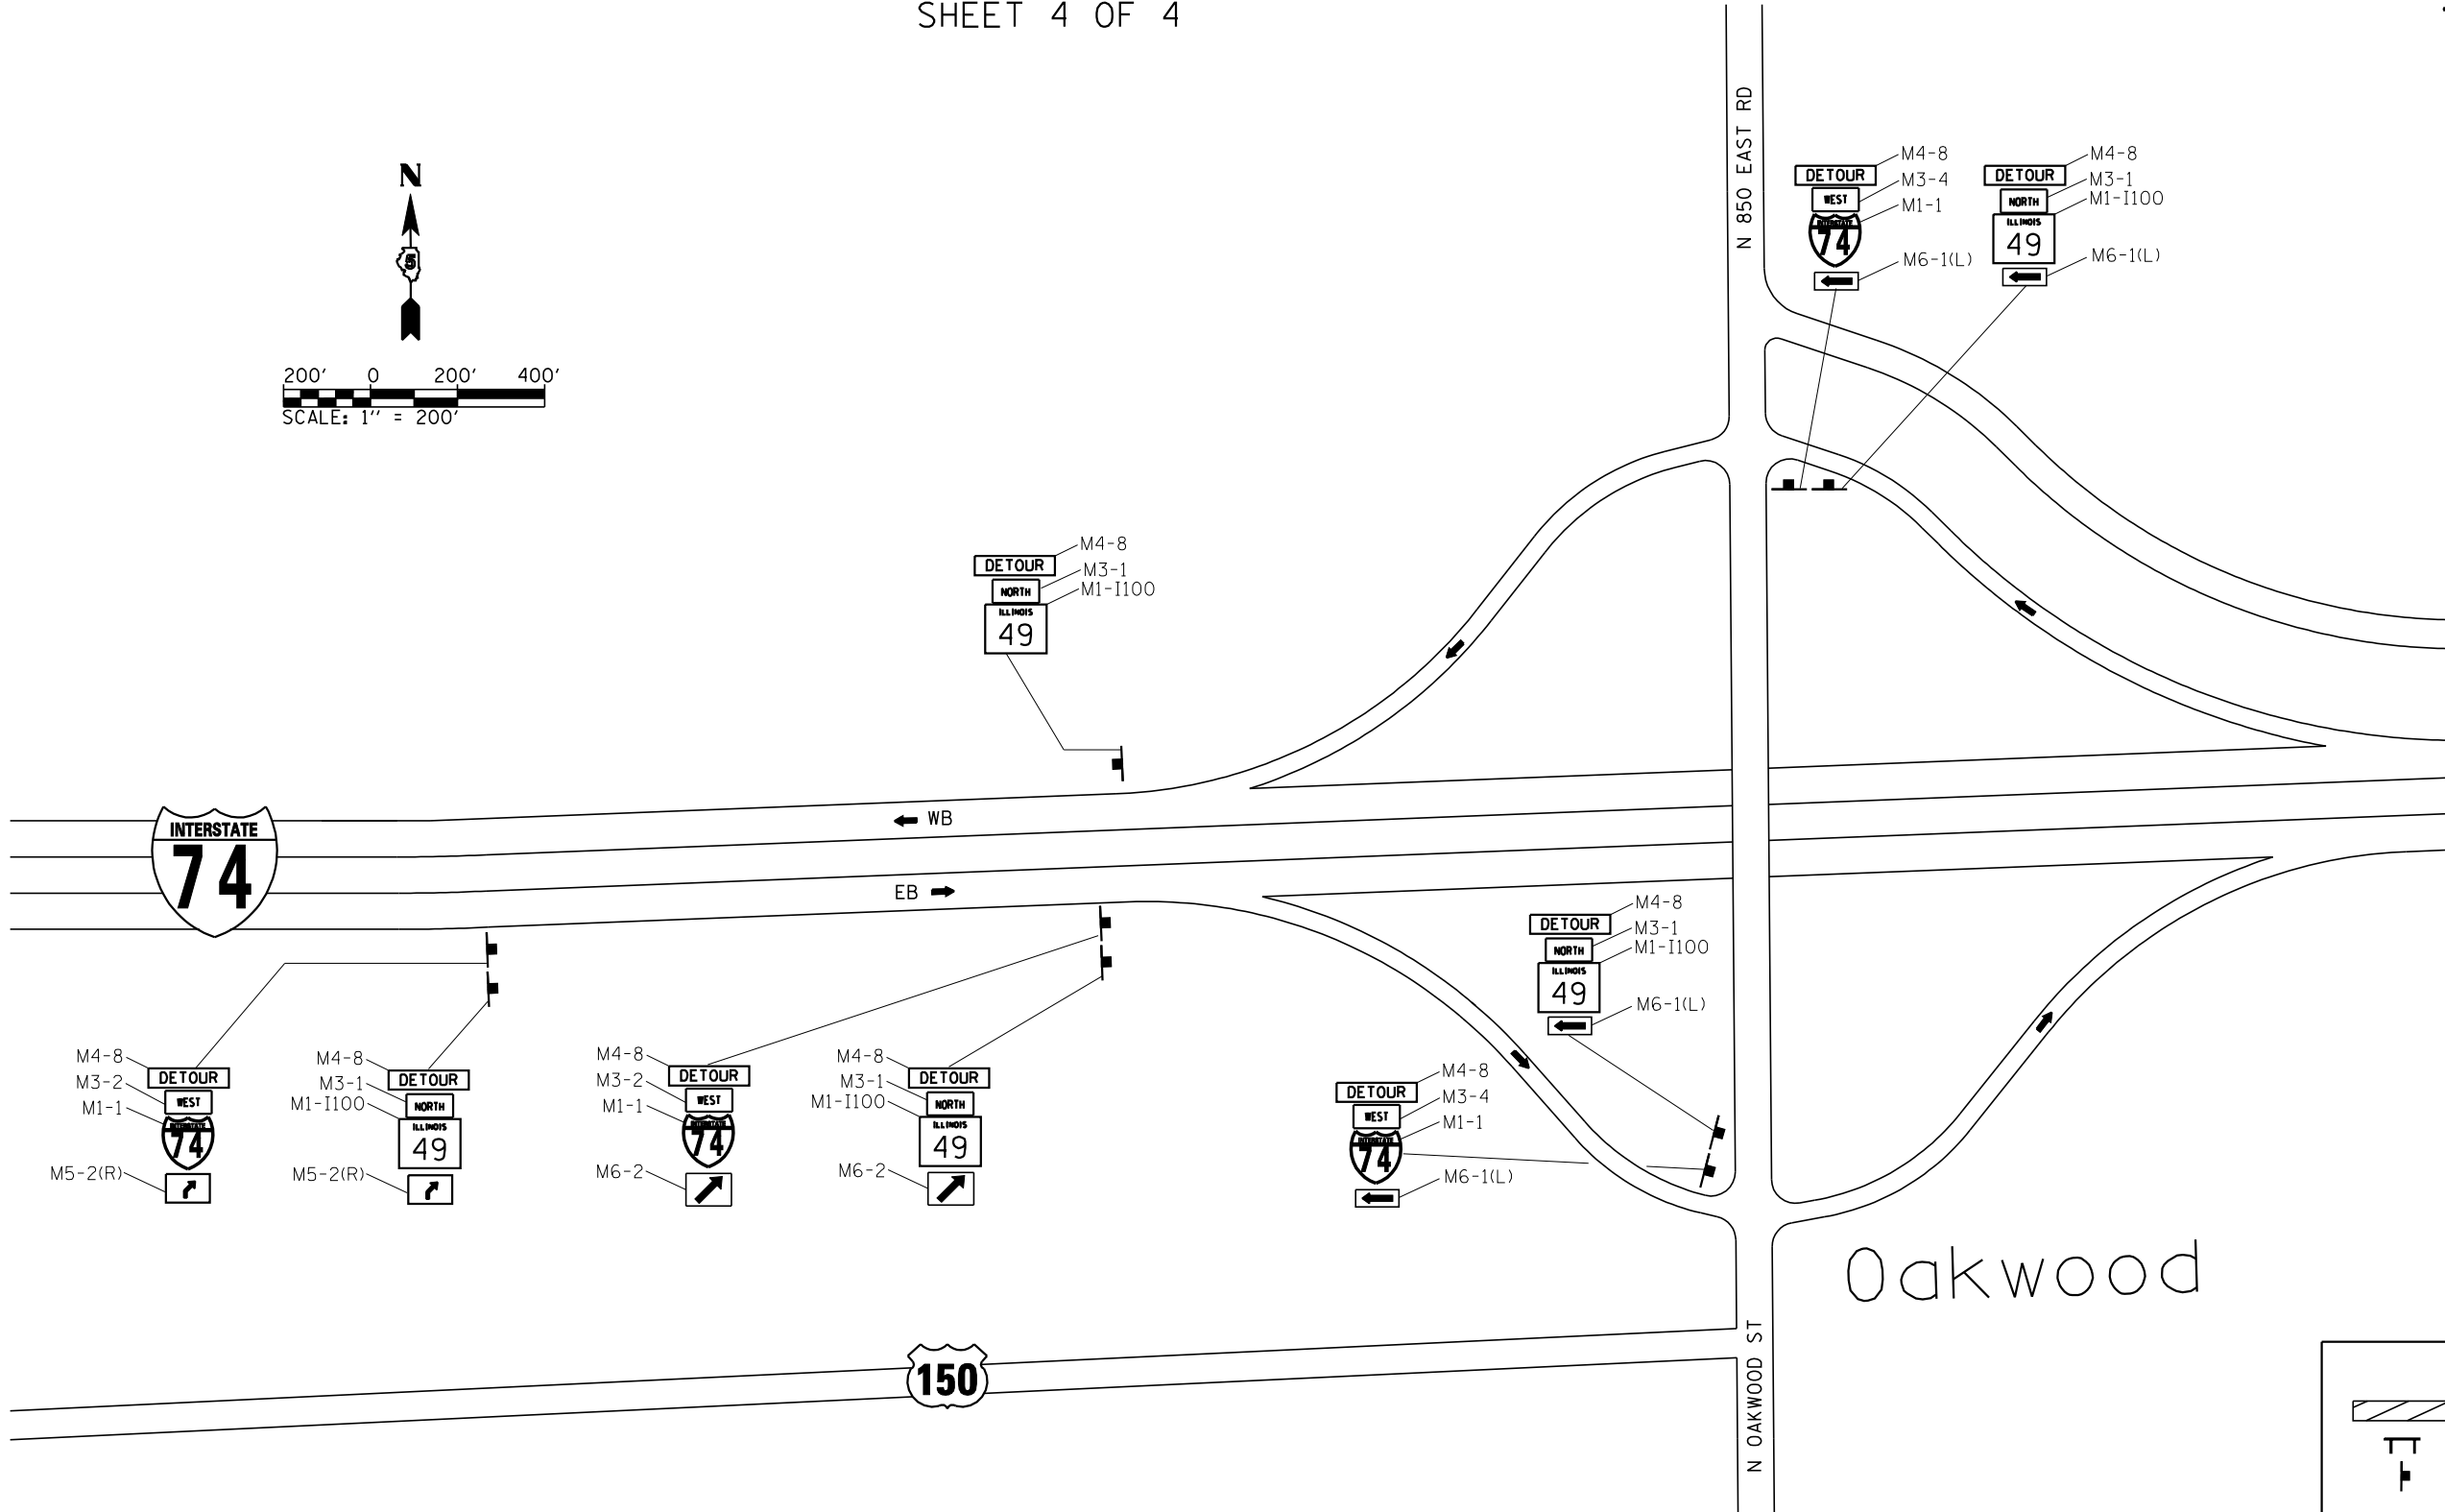


TRAFFIC CONTROL AND PROTECTION (DETOUR 1)
SHEET 4 OF 4

F.A.I. RTE.	SECTION	COUNTY	TOTAL SHEETS	SHEET NO.
74	•	VERMILION	71	19
STA.		TO STA.		
FED. ROAD DIST. NO.		ILLINOIS FED. AID PROJECT		
		•(10,92-8 HB-4)BR		
		CONTRACT NO. 70001		
SHEET H				

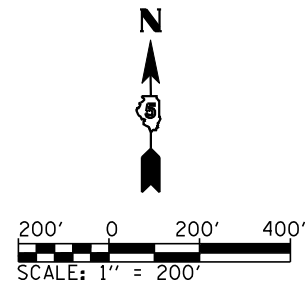

LEGEND	
	WORK AREA
	TYPE III BARRICADE
	SIGN ON PORTABLE SUPPORT

REVISIONS	
NAME	DATE

ILLINOIS DEPARTMENT OF TRANSPORTATION
TRAFFIC CONTROL PLANS
BRIDGE REPLACEMENT
FAP 840 (IL 49 N) OVER I-74
VERMILION COUNTY
SCALE: 1" = 200'
DATE: 06/2003
DRAWN BY: WJX
CHECKED BY: JH