
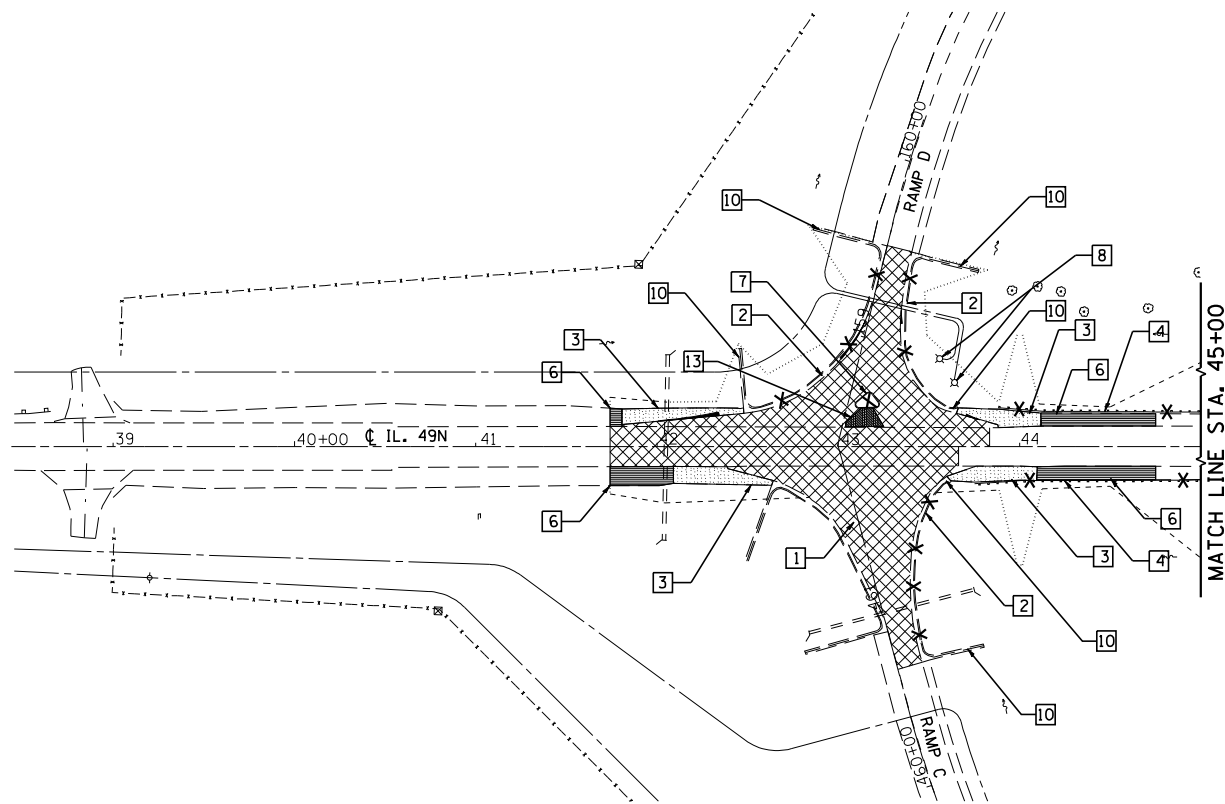


| | | | | |
|---------------------------|---------|------------|--------------|-----------|
| F.A.I. RTE. | SECTION | COUNTY | TOTAL SHEETS | SHEET NO. |
| 74 | . | VERMILION | 71 | 21 |
| STA. 74 | | TO STA. 75 | | |
| ILLINOIS FED. AID PROJECT | | | | |
| *10.92-B HB-41BR | | | | |
| CONTRACT NO. 70001 | | | | |

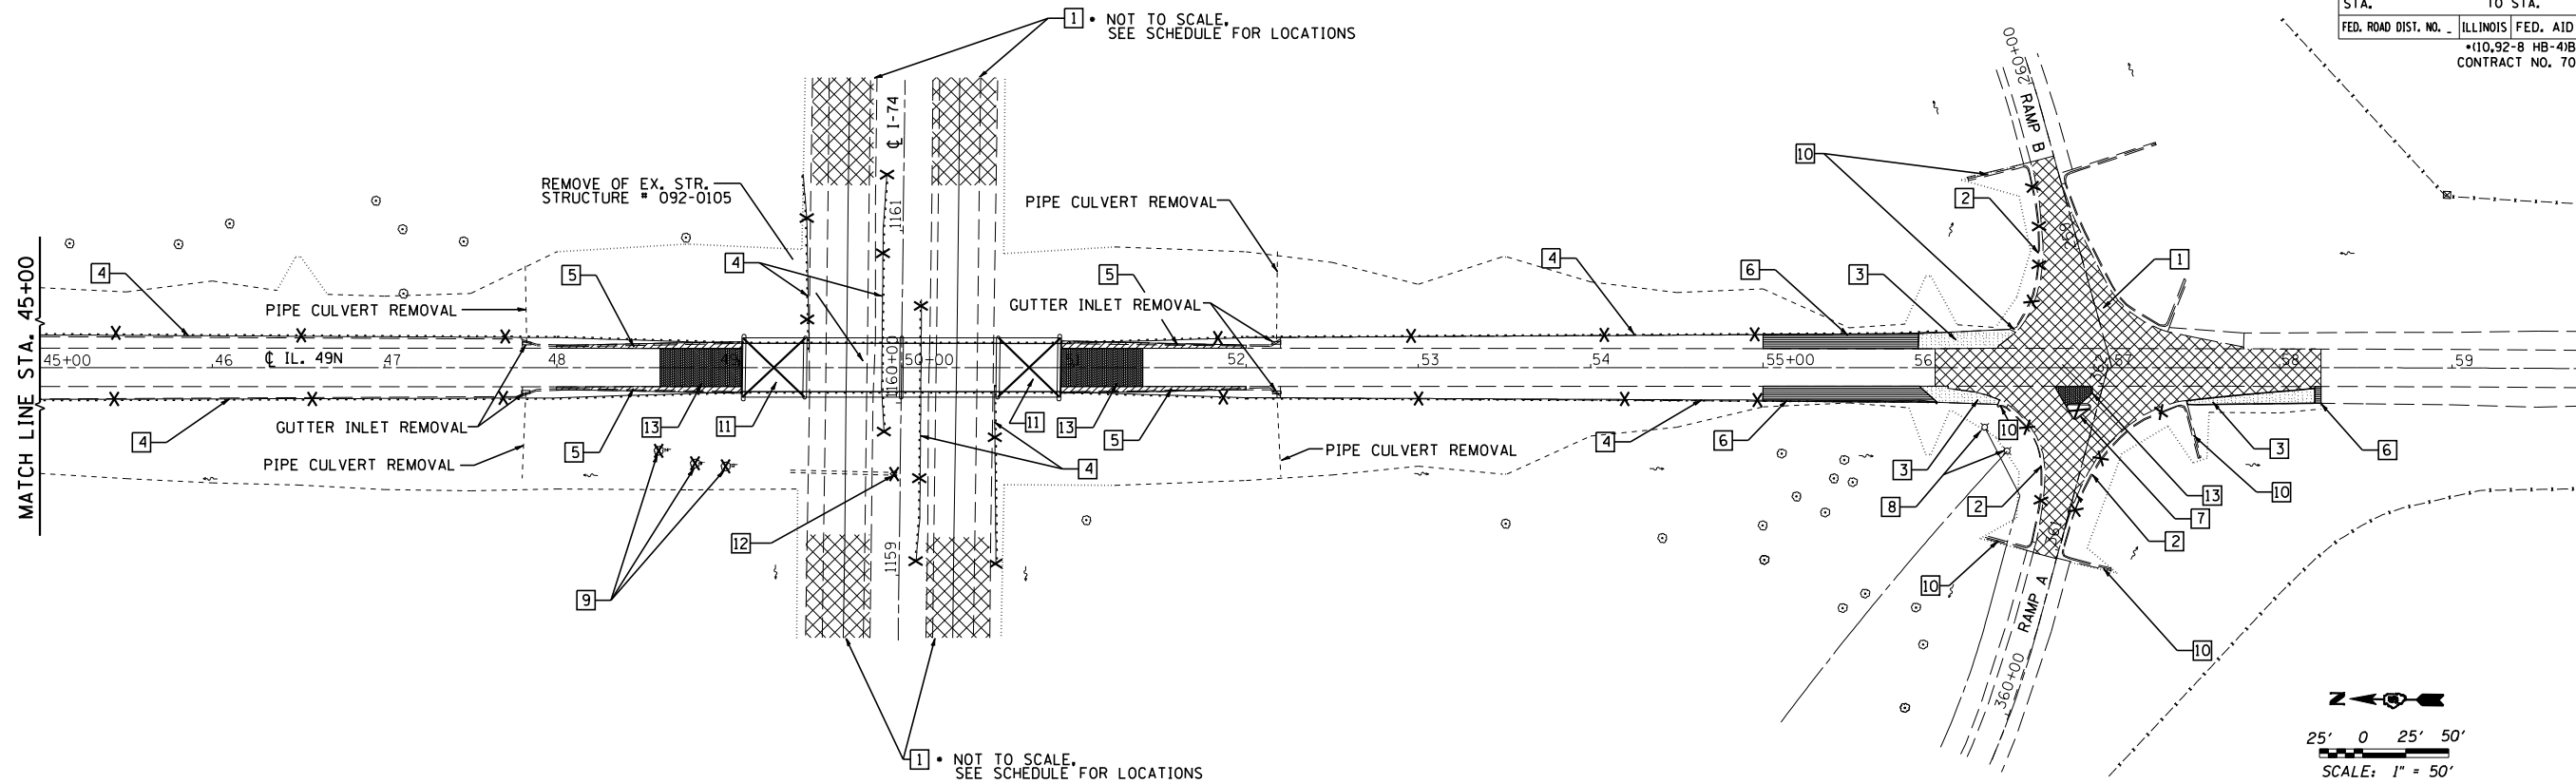

LEGEND FOR REMOVAL ITEMS:

- 1 [Symbol] HOT-MIX ASPHALT SURFACE REMOVAL - BUTT JOINT
- 2 [Symbol] COMBINATION CURB AND GUTTER REMOVAL
- 3 [Symbol] PAVED SHOULDER REMOVAL
- 4 [Symbol] GUARDRAIL REMOVAL
- 5 [Symbol] GUTTER REMOVAL
- 6 [Symbol] EARTH EXCAVATION (AGGREGATE SHOULDER REMOVAL)
- 7 [Symbol] ISLAND REMOVAL
- 8 [Symbol] LIGHT POLE FOUNDATION REMOVAL
- 9 [Symbol] TREE REMOVAL
- 10 [Symbol] GUTTER OUTLET REMOVAL
- 11 [Symbol] APPROACH SLAB REMOVAL
- 12 [Symbol] FLARED END SECTION REMOVAL (PAID BY CONCRETE HEADWALL REMOVAL)
- 13 [Symbol] PAVEMENT REMOVAL

- NOTE:**
- CONTRACTOR SHALL SUBMIT REMOVAL PLANS FOR APPROVAL BY THE ENGINEER.
 - EXISTING SPBGR & TRAFFIC BARRIER TERMINALS IN GOOD CONDITION SHALL BE SALVAGED. SEE SPECIAL PROVISIONS.
 - TRAFFIC BARRIER TERMINAL REMOVAL IS PAID FOR AS "GUARDRAIL REMOVAL".
 - GUTTER/INLET & OUTLET REMOVAL IS PAID FOR AS "GUTTER REMOVAL".

| REVISIONS | |
|-----------|------|
| NAME | DATE |
| | |
| | |
| | |
| | |
| | |
| | |
| | |
| | |
| | |
| | |

ILLINOIS DEPARTMENT OF TRANSPORTATION
REMOVAL ITEMS & EXISTING UTILITIES
FAP 840 (IL 49 N)
OVER I-74
VERMILION COUNTY

SCALE: 1:50
DATE: 06/2003

DRAWN BY: WJX
CHECKED BY: IYL