



IL ROUTE 49 NORTH & RAMPS

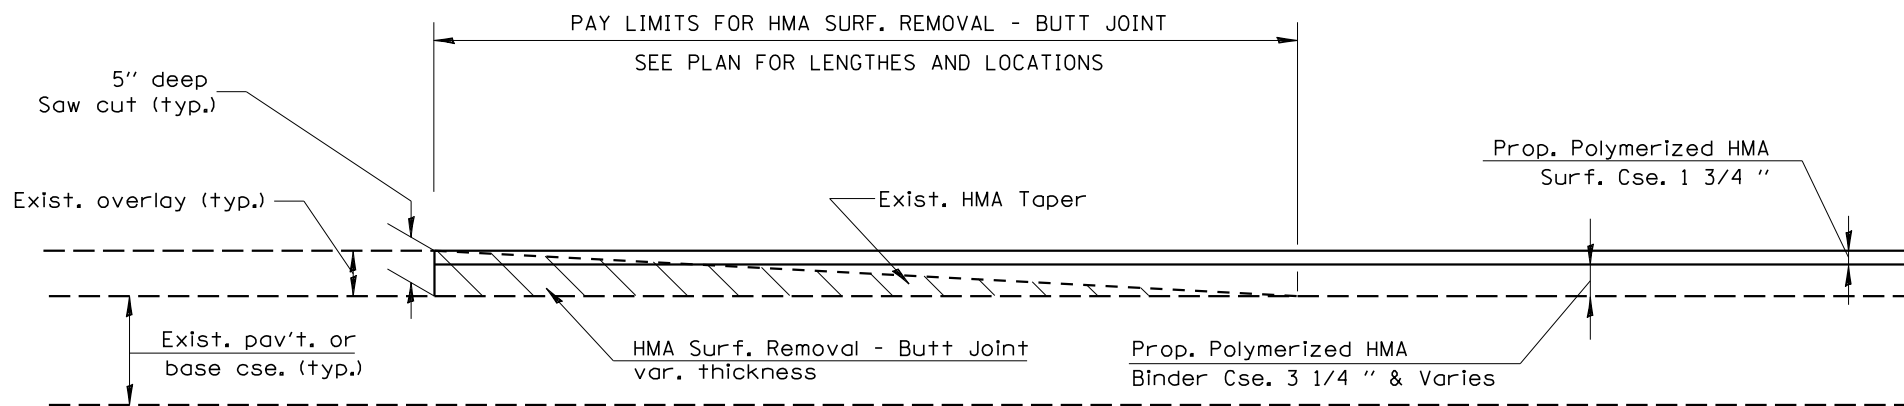

INTERSTATE 74

GENERAL NOTES

1. The work shall be performed in accordance with Article 406.18 and the Special Provisions for Butt Joints.
2. The saw cut joints shall be primed just prior to the placing of bituminous material. The work will be in accordance with the applicable portions of Article 406.06.
3. The HMA Surf. Removal - Butt Joint pay item includes the saw cut.
4. Use a taper rate of 1:80 for temporary ramp on I-74 and 1:40 elsewhere.

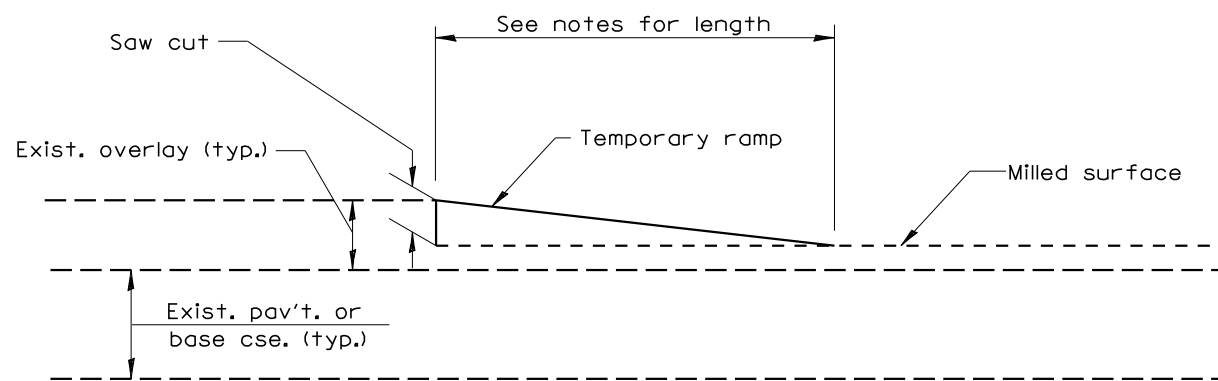

TEMPORARY RAMP DETAIL

REVISIONS	
NAME	DATE

ILLINOIS DEPARTMENT OF TRANSPORTATION

**BUTT JOINT DETAIL**

SCALE: NONE  
DATE: 06/2003

DRAWN BY: WJX  
CHECKED BY: JH