


| | | | |
|-----------------|----------|----|------|
| ORIGINAL SURVEY | SURVEYED | BY | DATE |
| NOTE BOOK | PLOTTED | | |
| | TEMPLATE | | |
| | AREAS | | |
| | CHECKED | | |

| | | | |
|--------------|----------|----|------|
| FINAL SURVEY | SURVEYED | BY | DATE |
| NOTE BOOK | PLOTTED | | |
| | TEMPLATE | | |
| | AREAS | | |
| | CHECKED | | |

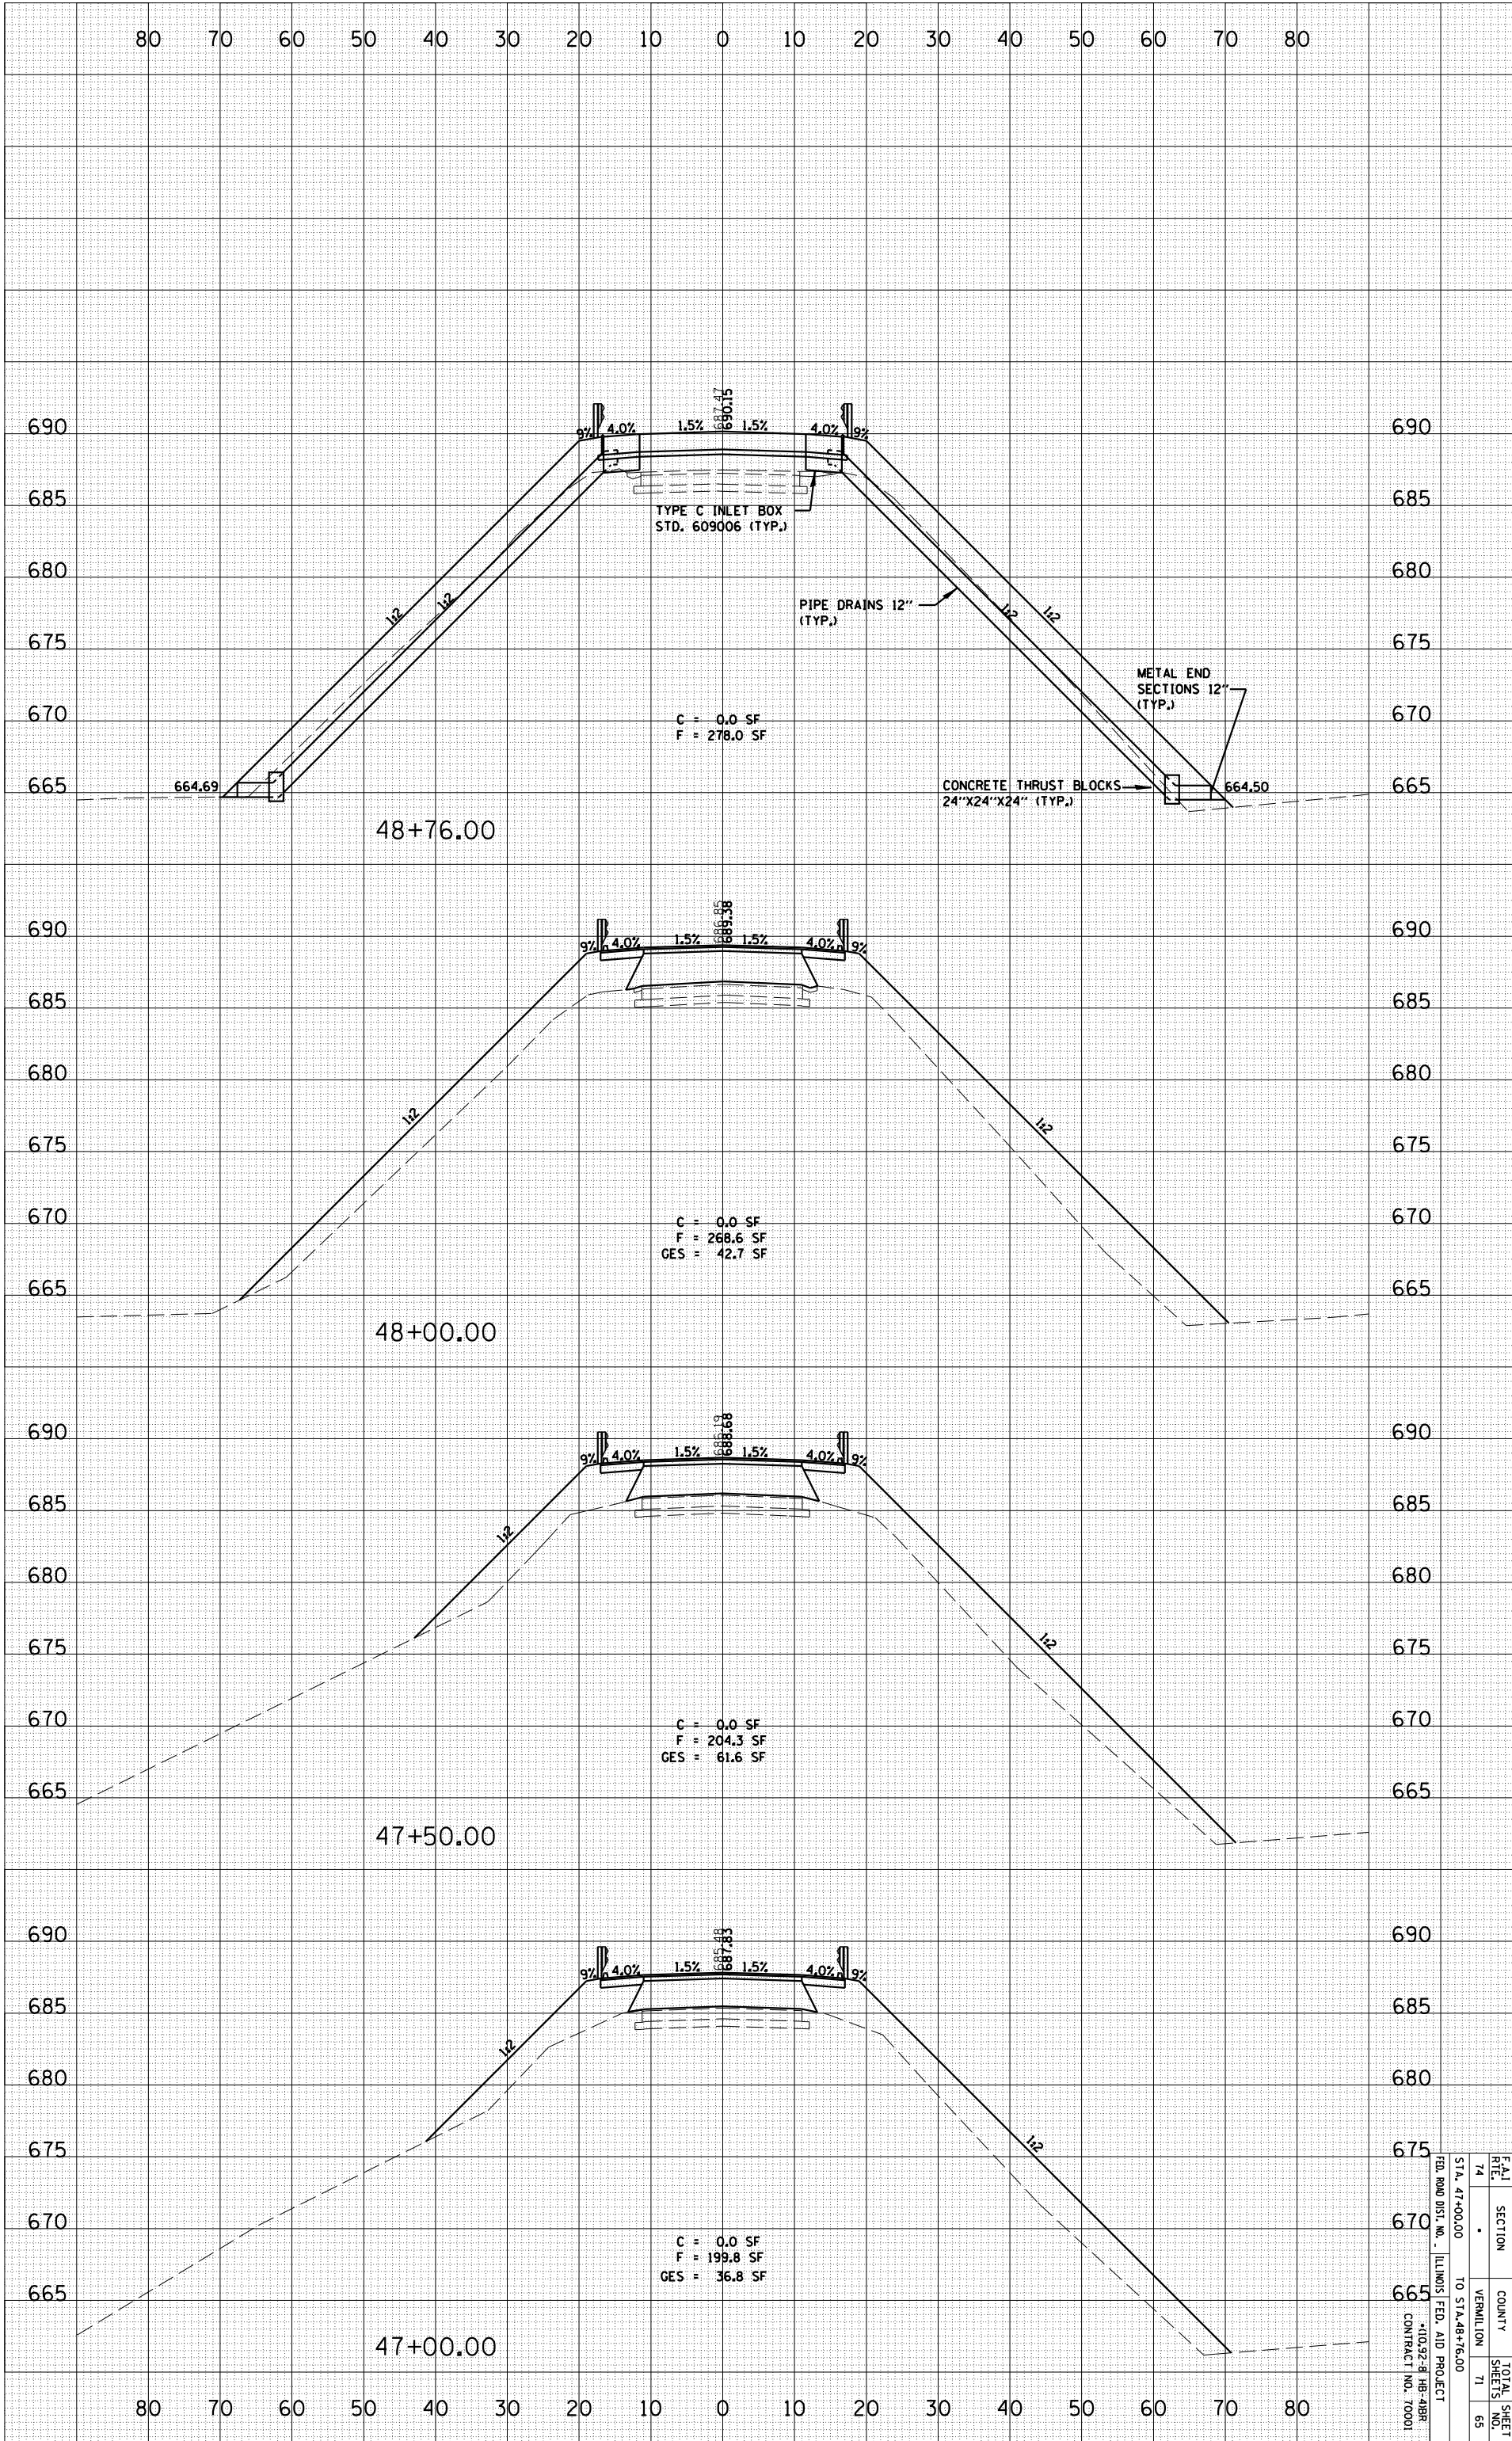

IL49N

| | | | |
|-------------------------------------------------|---------|-----------|---------------|
| F.A.I. | SECTION | COUNTY | TOTAL SHEET |
| RTE. 74 | | VERMILION | SHEETS NO. 65 |
| STA. 47+00.00 | | | |
| TO STA. 48+76.00 | | | |
| FED. ROAD DIST. NO. 1 ILLINOIS FED. AID PROJECT | | | |
| CONTRACT NO. 7001 | | | |