


ORIGINAL SURVEY	SURVEYED	BY	DATE
NOTE BOOK NO.	PLOTTED		
	DATE		
	AREAS CHECKED		

FINAL SURVEY	SURVEYED	BY	DATE
NOTE BOOK NO.	PLOTTED		
	DATE		
	AREAS CHECKED		

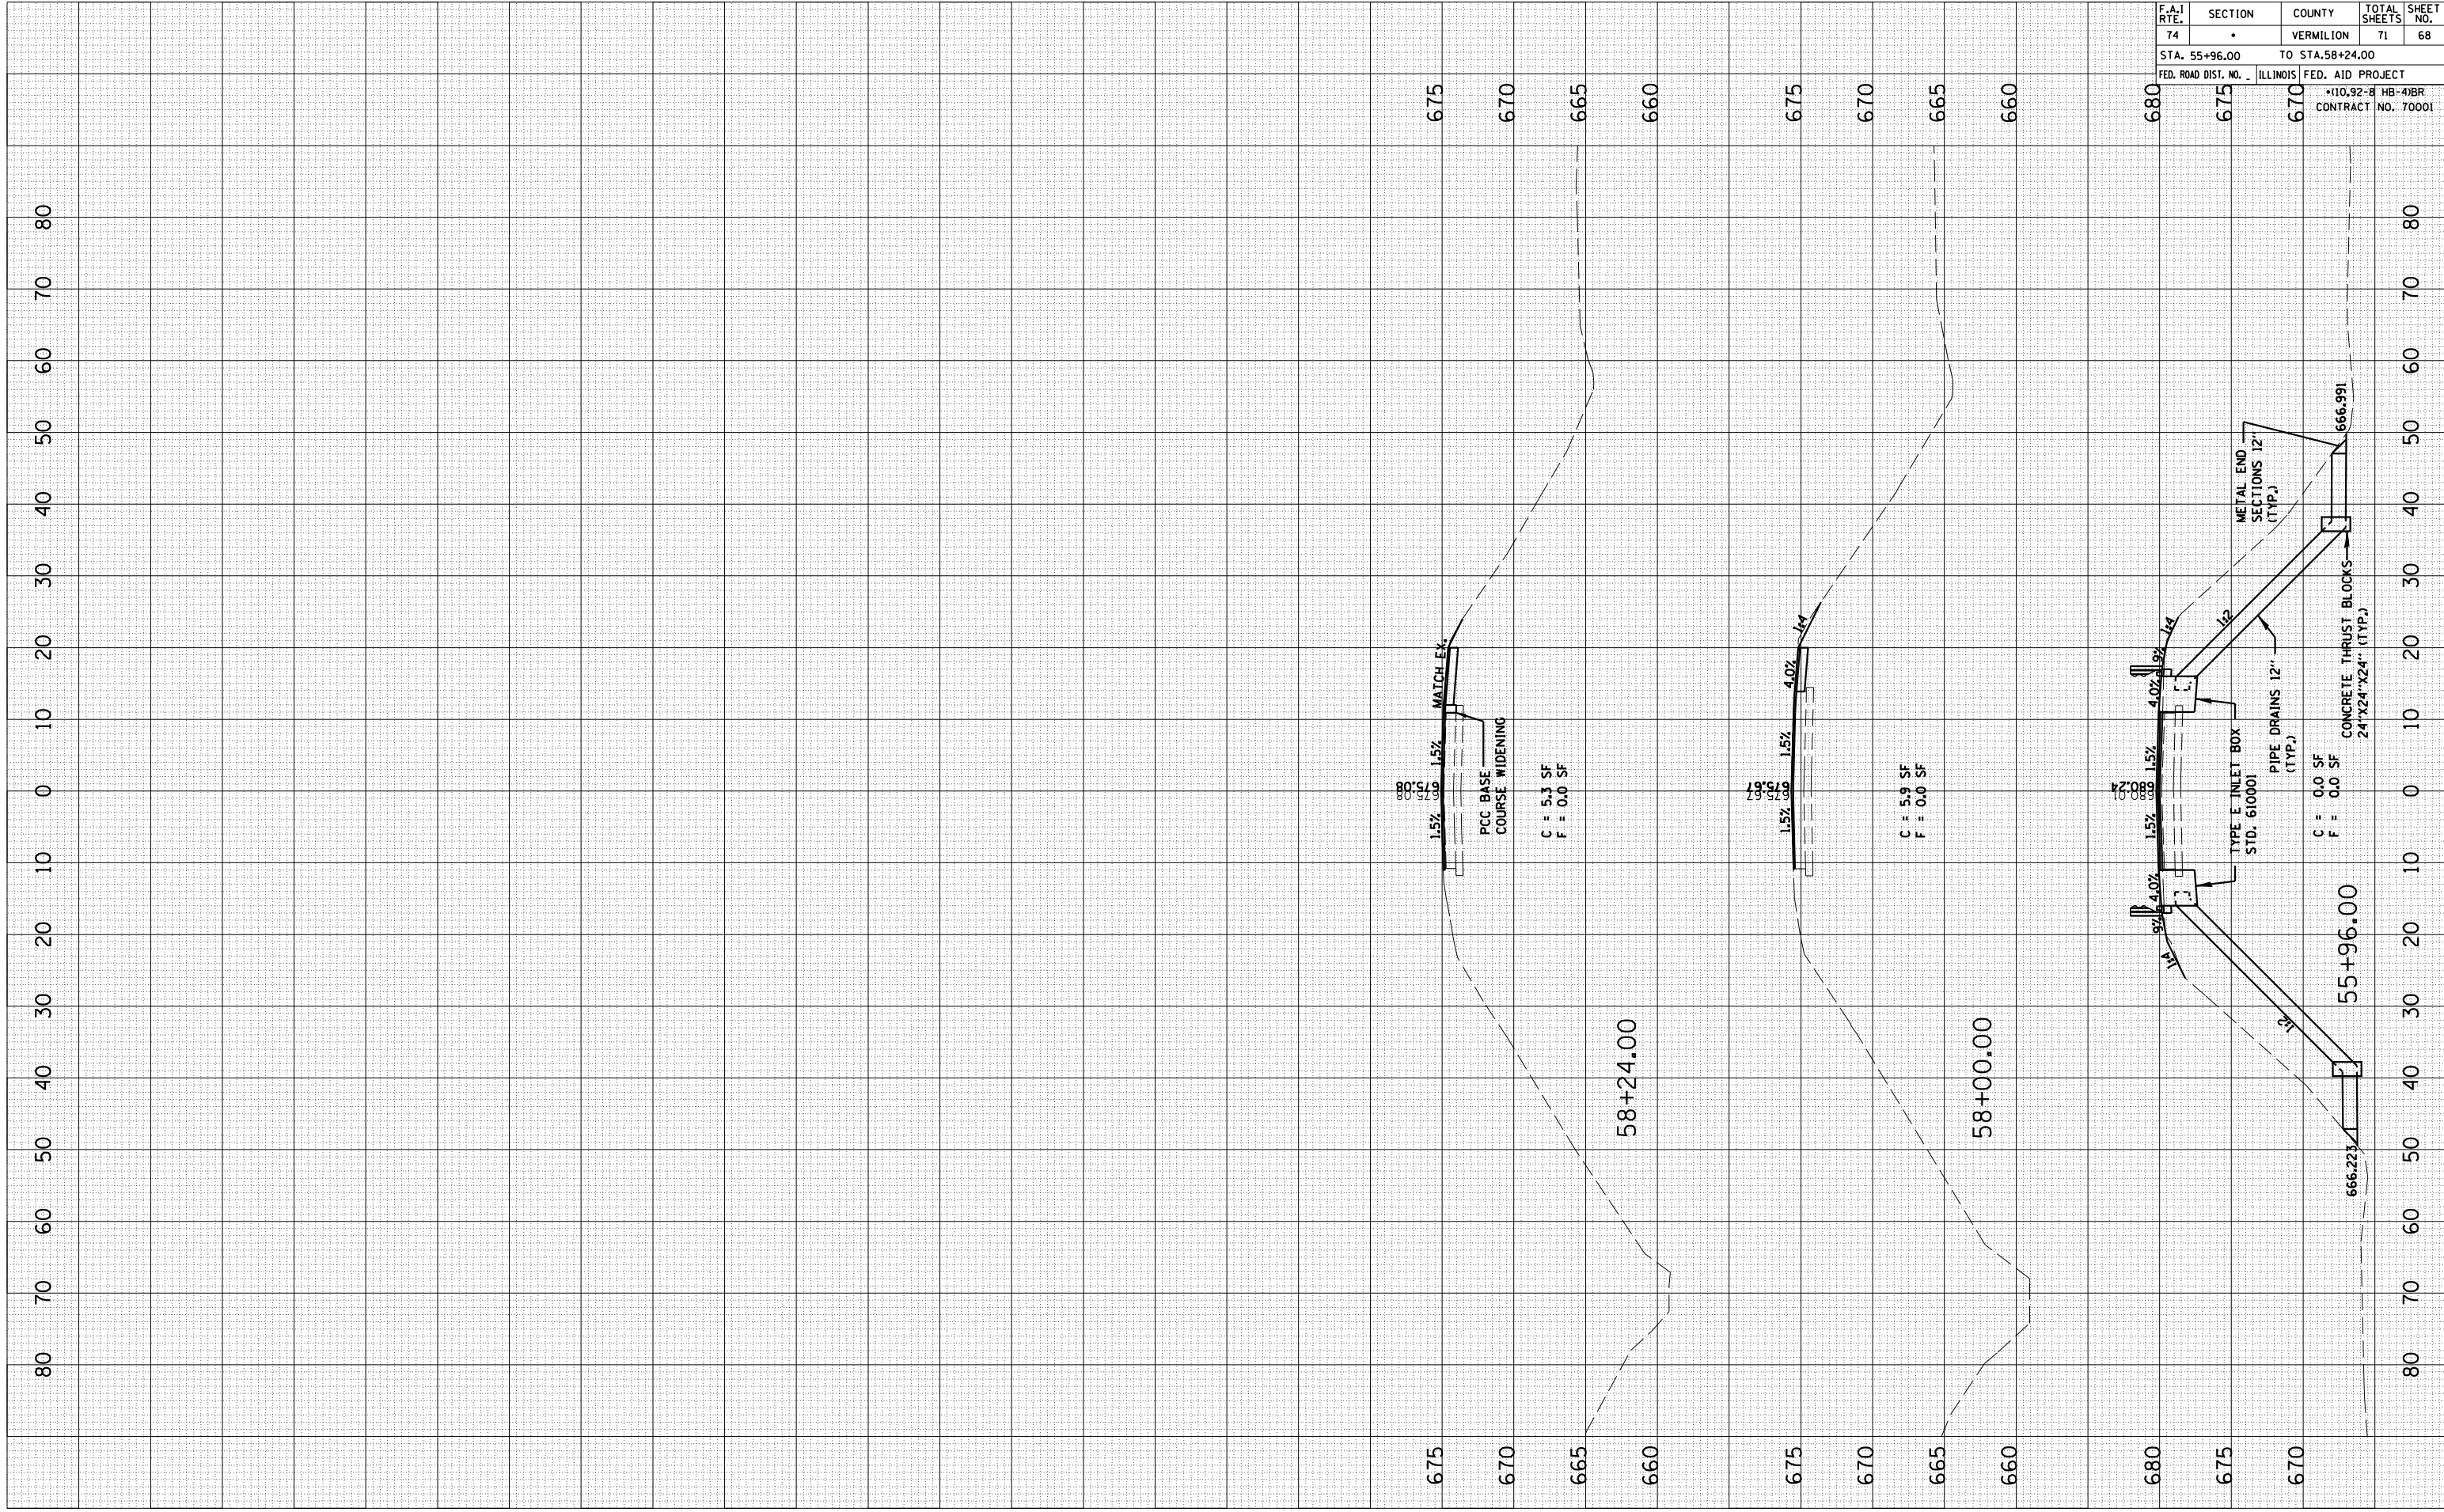

F.A.I. RTE.	SECTION	COUNTY	TOTAL SHEETS	SHEET NO.
74	.	VERMILION	71	68
STA. 55+96.00		TO STA. 58+24.00		
FED. ROAD DIST. NO. 1		ILLINOIS FED. AID PROJECT		
		110,92-B HB-41BR		
		CONTRACT NO. 70001		