


FINAL SURVEY	SURVEYED	BY	DATE
NOTE BOOK	PLOTTED		
NO.	AREAS CHECKED		

ORIGINAL SURVEY	SURVEYED	BY	DATE
NOTE BOOK	PLOTTED		
NO.	AREAS CHECKED		

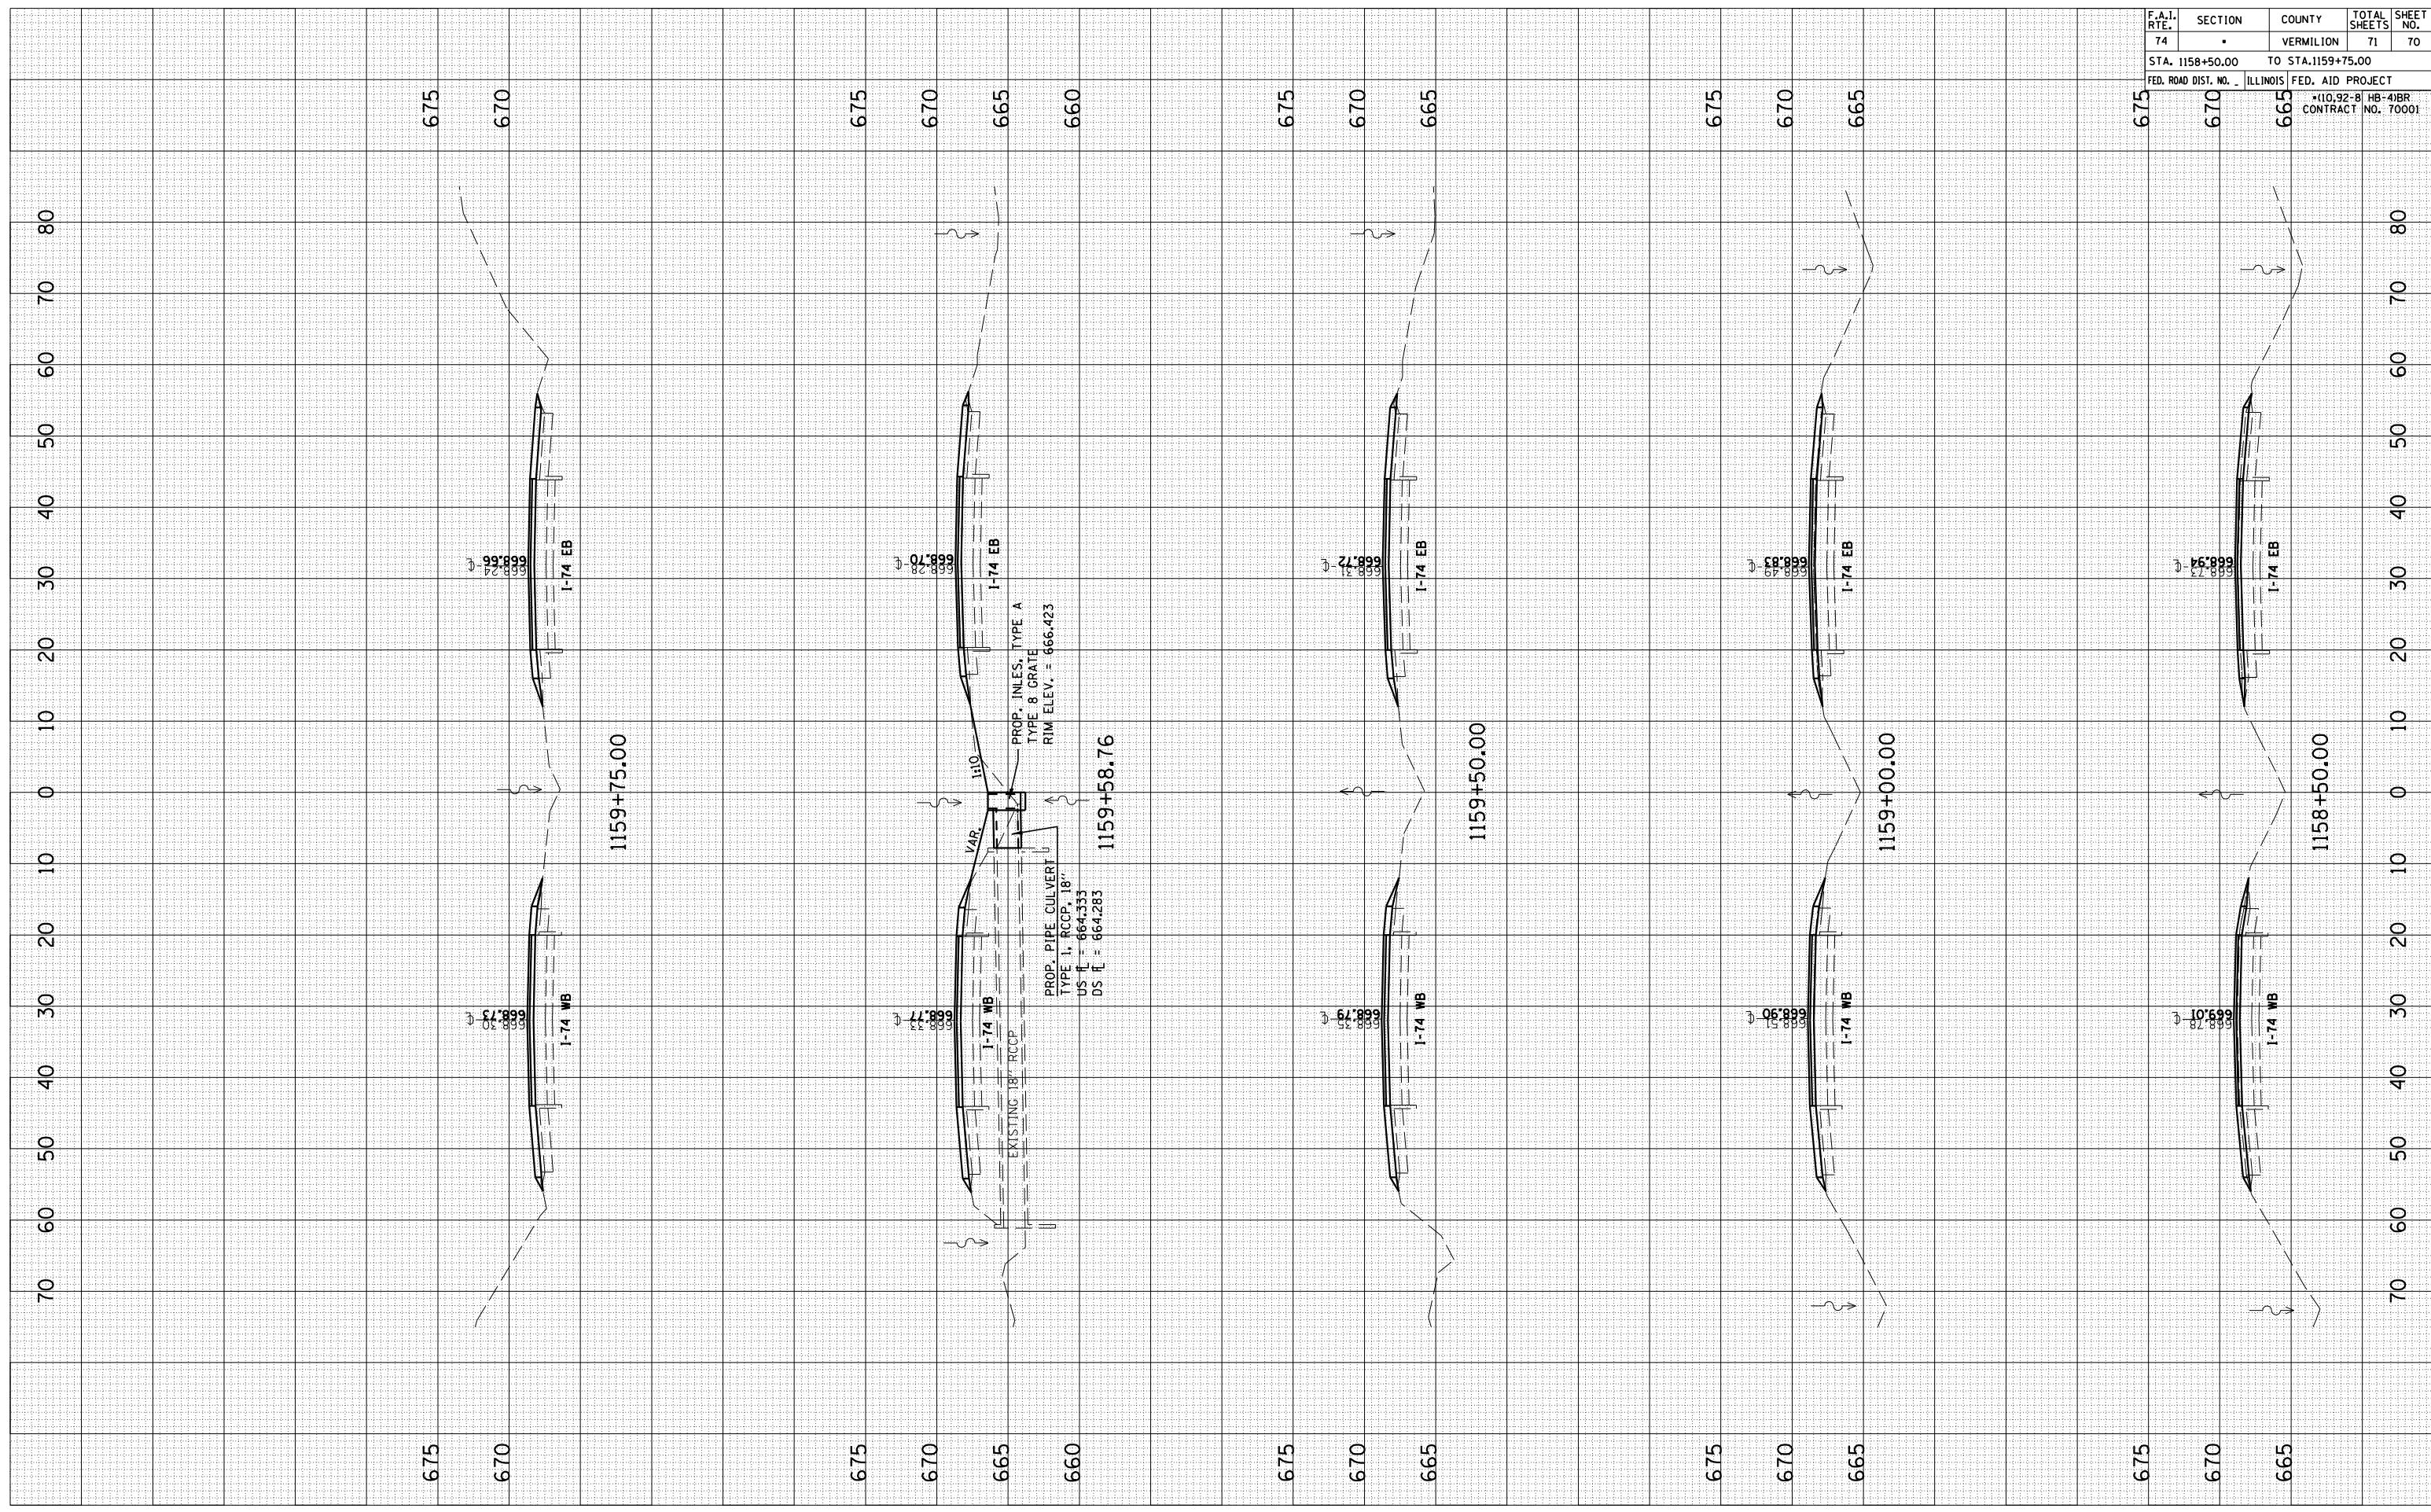

F.A.I. RTE.	SECTION	COUNTY	TOTAL SHEETS	SHEET NO.
74		VERMILION	71	70
STA. 1158+50.00		TO STA. 1159+75.00		
FED. ROAD DIST. NO. 1		ILLINOIS FED. AID PROJECT		
		*110.92-B HB-41BR CONTRACT NO. 70001		