


- NOTES:**
1. ALL SIGNAGE, SPACING, TRAFFIC CONTROL EQUIPMENT AND TEMPORARY PAVEMENT MARKINGS SHALL BE IN ACCORDANCE WITH THE LATEST VERSION OF HIGHWAY STANDARD 701321.
 2. ALL TEMPORARY BRIDGE TRAFFIC SIGNALS FOR CONSTRUCTION WILL BE MEASURED AS 1 (ONE) UNIT.
 3. TEMPORARY RUMBLE STRIPS WILL NOT BE REQUIRED.
 4. BARRIER OFFSETS ARE FROM THE CENTER OF THE BARRIER.

TEMPORARY CONCRETE BARRIER LAYOUT STAGE CONSTRUCTION PLAN

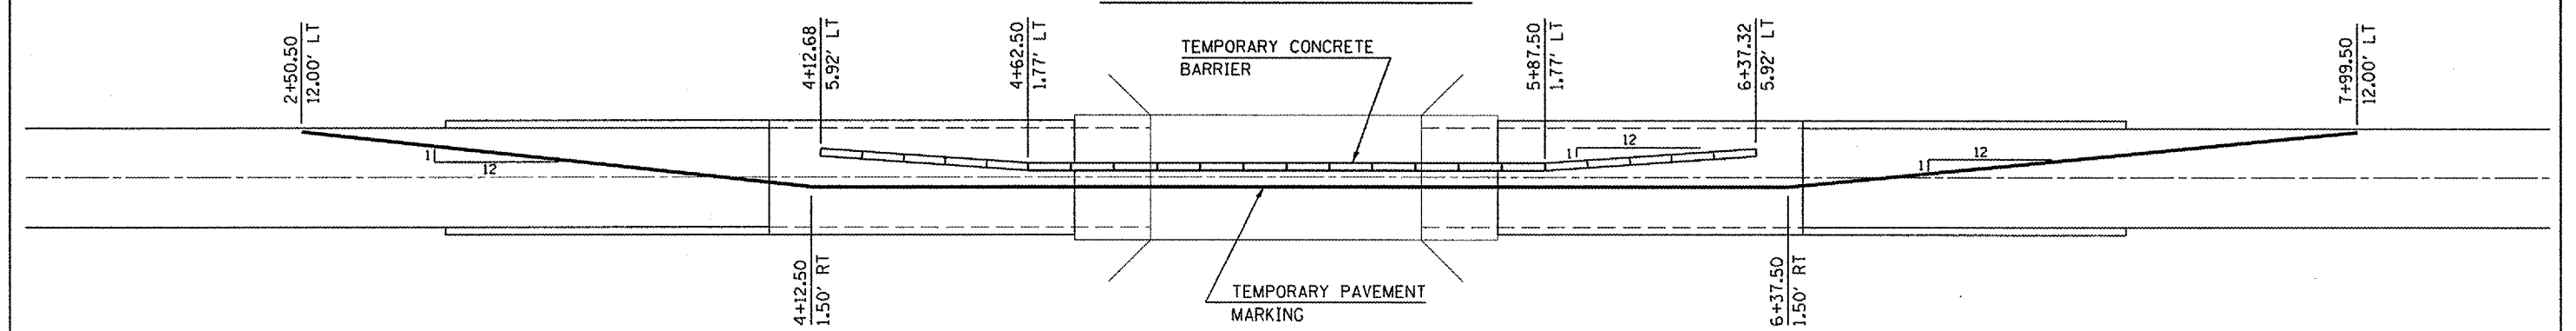

FILE NAME = c:\projects\1570699\170699\plans.dgn	USER NAME = colliverbw	DESIGNED - RTB	REVISED -	STATE OF ILLINOIS DEPARTMENT OF TRANSPORTATION	PLAN VIEW & TEMPORARY CONCRETE BARRIER LAYOUT & STAGE CONSTRUCTION PLAN			F.A.S. RTE. 1517	SECTION 05 BEAM REPLACE 2008-2	COUNTY PIATT	TOTAL SHEETS 18	SHEET NO. 9
	PLOT SCALE = 100.0000' / IN.	CHECKED - JRP	REVISED -		SCALE: NONE	SHEET NO. 1 OF 1 SHEETS	STA.	TO STA.	CONTRACT NO. 70699			
	PLOT DATE = 2/6/2008	DATE - 12-19-2007	REVISED -		FED. ROAD DIST. NO. [ILLINOIS] FED. AID PROJECT							