


BY		DATE
FINAL SURVEY	SURVEYED	
NOTE BOOK	PLOTTED	
NO.	TEMPLATE	
	AREAS	
	CHECKED	

BY		DATE
ORIGINAL SURVEY	SURVEYED	
NOTE BOOK	PLOTTED	
NO.	TEMPLATE	
	AREAS	
	CHECKED	

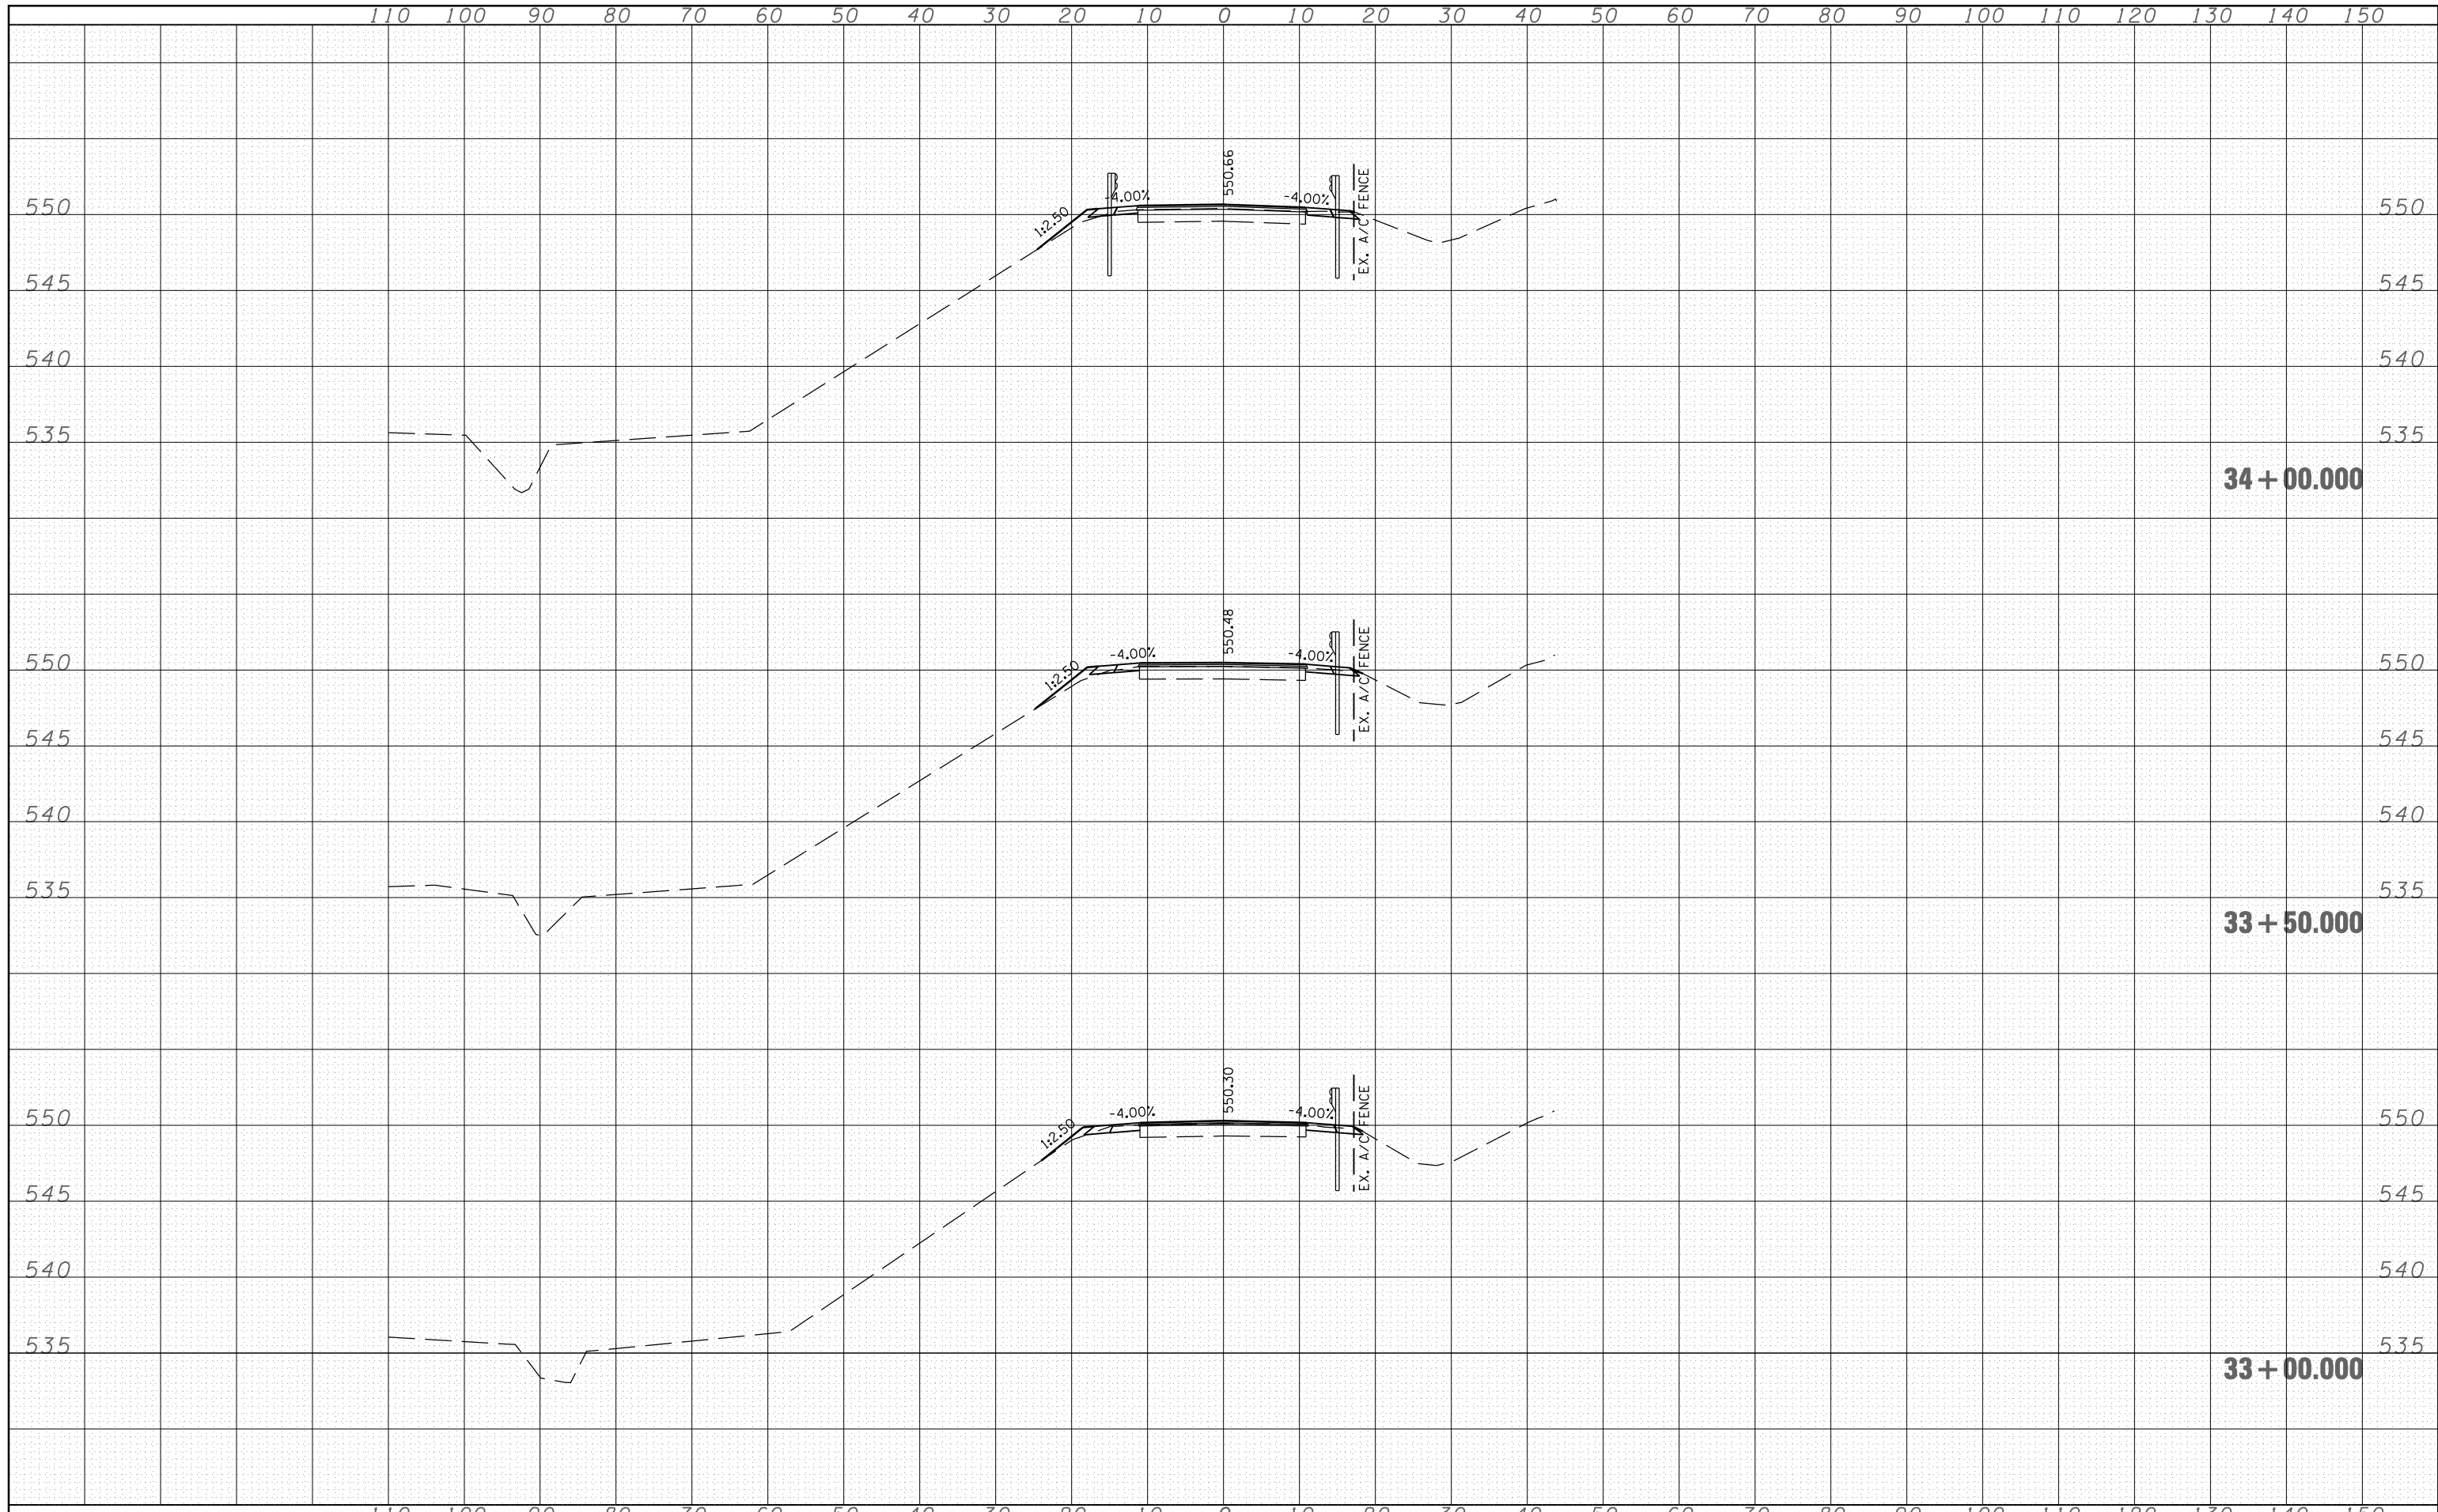

FILE NAME - c:\projects\d652101\bw final\cross.sections\sheets.dgn	USER NAME = laughtin1	DESIGNED -	REVISED -	STATE OF ILLINOIS DEPARTMENT OF TRANSPORTATION	SCALE:	SHEET NO.	OF	SHEETS	STA. 33+00.000	TO STA. 34+00.000	F.A. RTE.	SECTION	COUNTY	TOTAL SHEETS	SHEET NO.					
	PLOT SCALE = 20.0000' / IN.	CHECKED -	REVISED -								55	(84-2B-1) I-1	SANGAMON	31	27					
PLOT DATE = Feb-21-2008 03:00:11PM	DATE -	REVISED -									CONTRACT NO. 72349									
											FED. ROAD DIST. NO.					ILLINOIS FED. AID PROJECT				