


DATE	
BY	
SURVEYED	
PLOTTED	
TEMPLATE	
AREAS	
CHECKED	
FINAL SURVEY	
NOTE BOOK	
NO.	

DATE	
BY	
SURVEYED	
PLOTTED	
TEMPLATE	
AREAS	
CHECKED	
ORIGINAL SURVEY	
NOTE BOOK	
NO.	

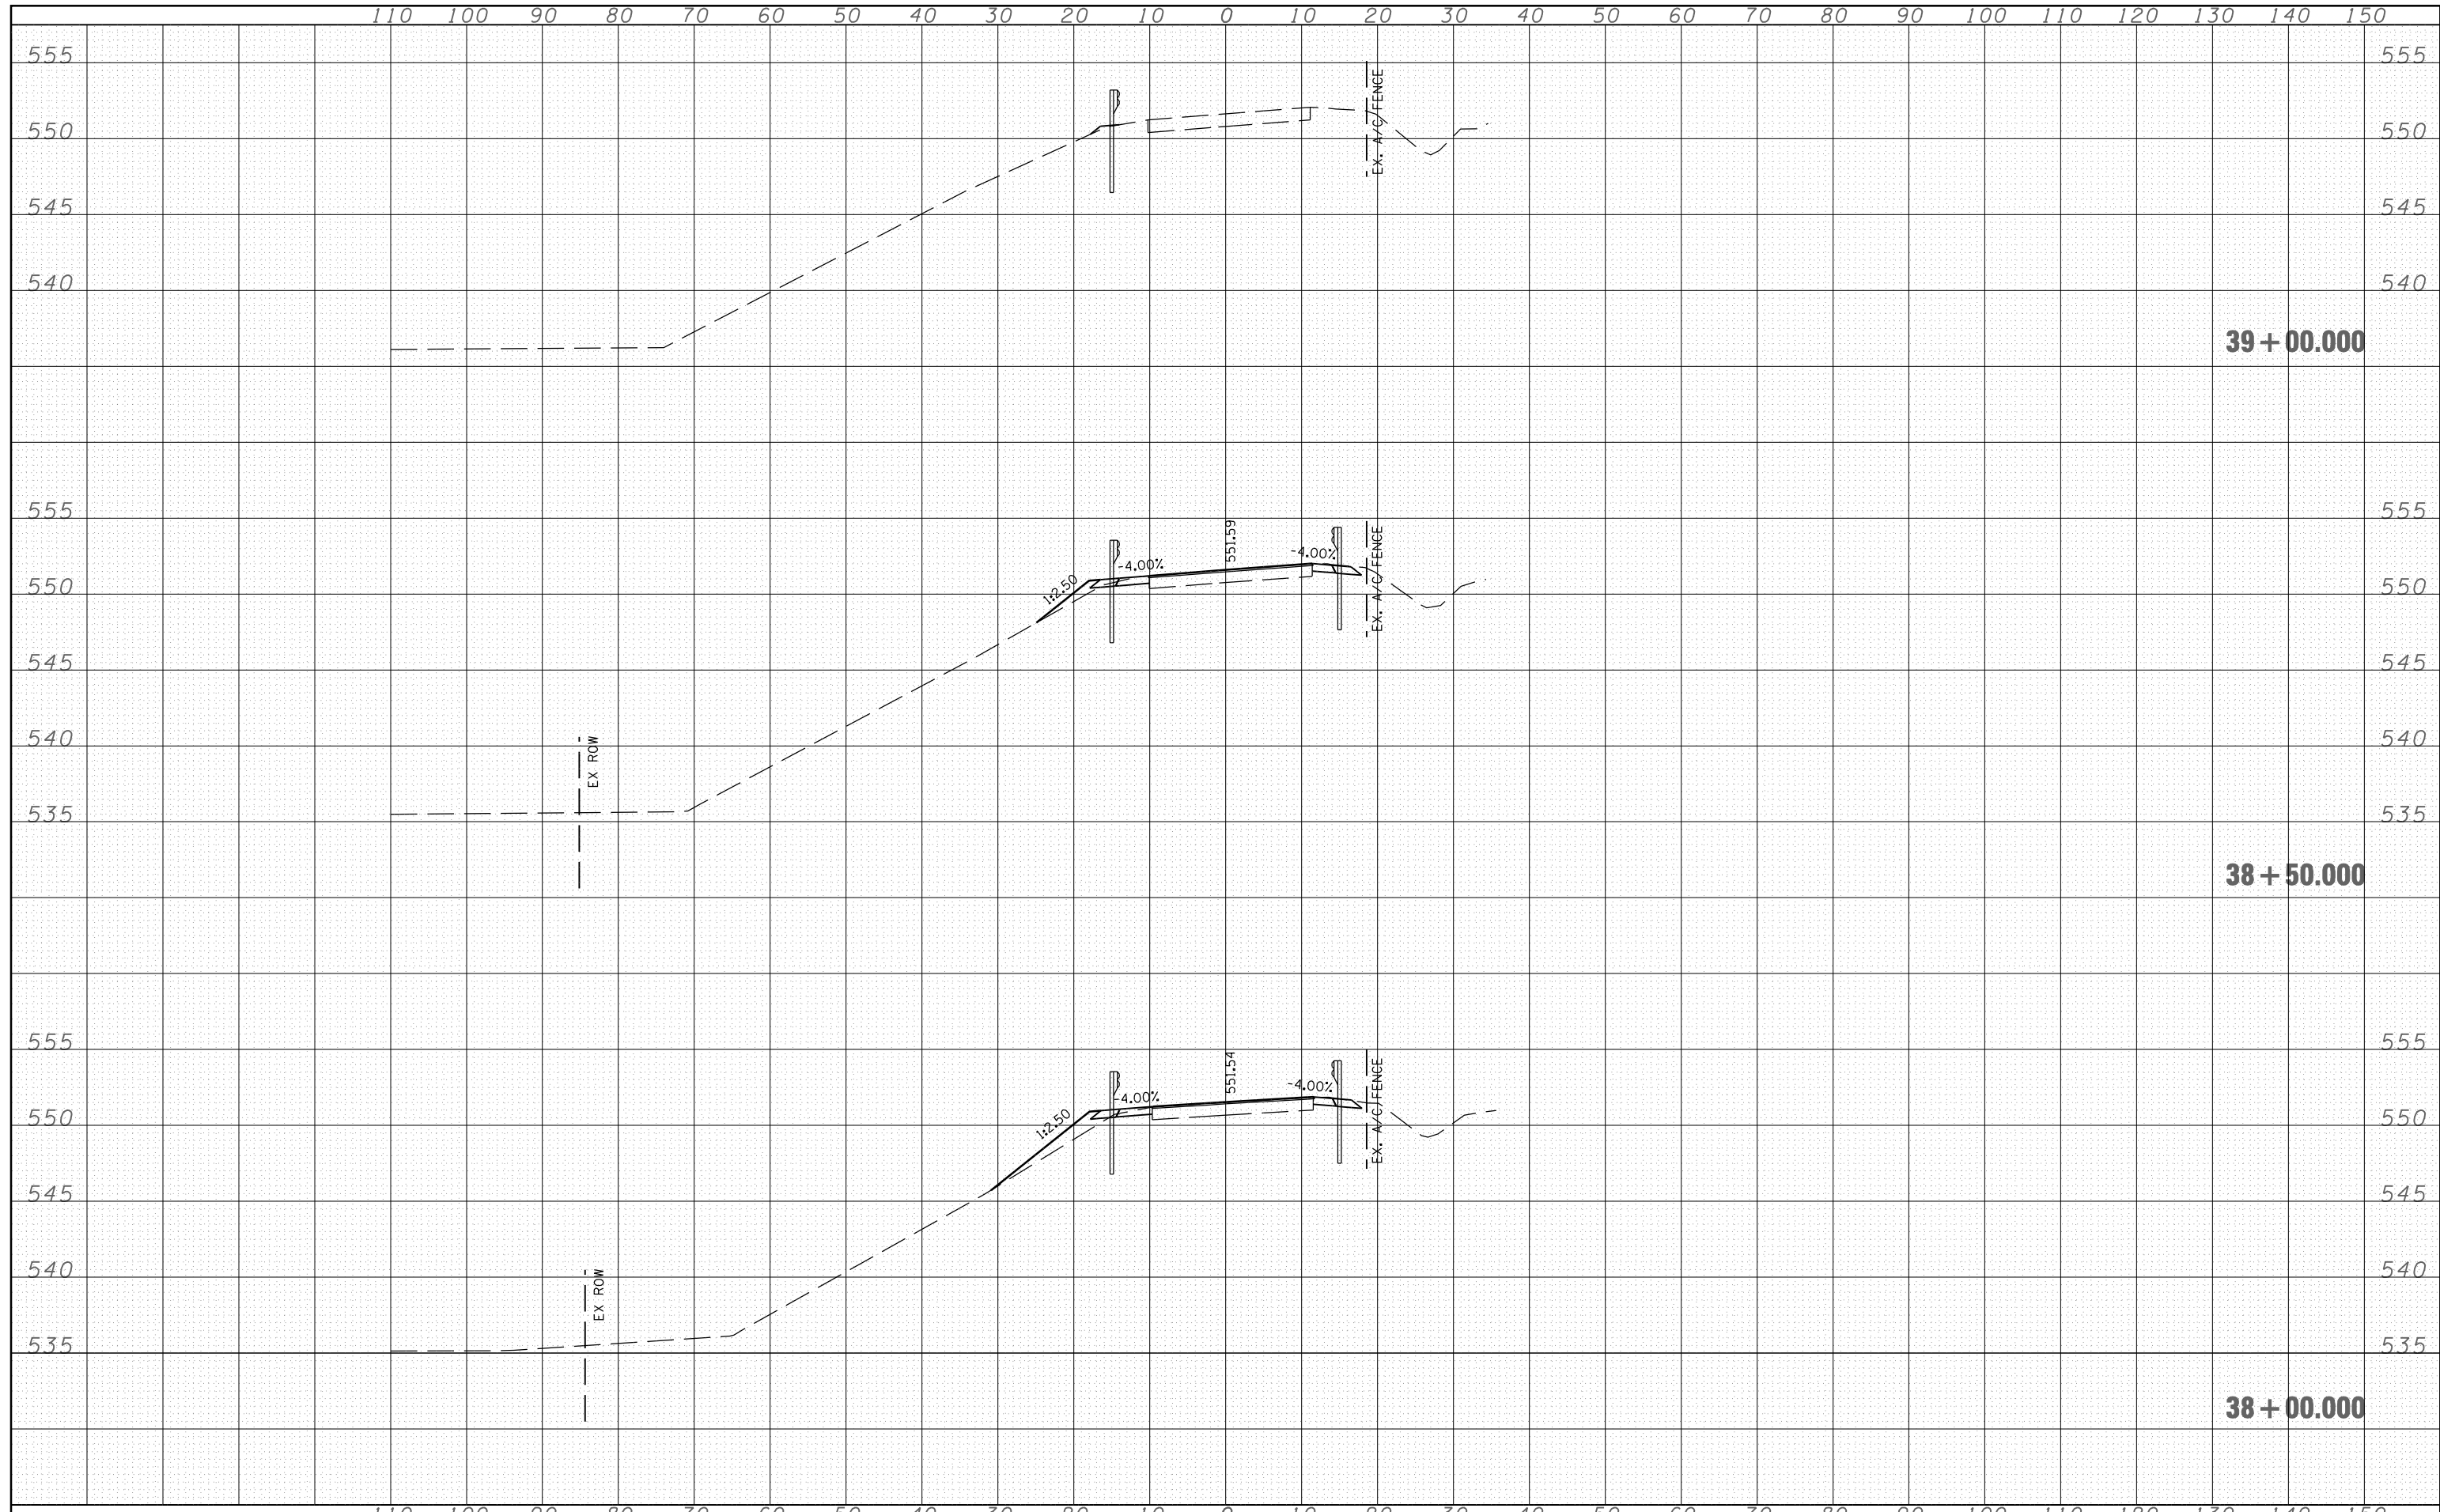

FILE NAME =	USER NAME = laughtinr1	DESIGNED -	REVISED -	STATE OF ILLINOIS DEPARTMENT OF TRANSPORTATION	SCALE:	SHEET NO.	OF	SHEETS	STA. 38+00.000	TO STA. 39+00.000
ca:\projects\d652101\bw_c_fina\cross.sections\sh		DRAWN -	REVISED -		F.A. RTE.	SECTION	COUNTY	TOTAL SHEETS	SHEET NO.	
		PLOT SCALE = 20.0000' / IN.	CHECKED -		REVISED -	55	(84-2B-1) I-1	SANGAMON	31	29
		PLOT DATE = Feb-21-2008 03:00:12PM	DATE -		REVISED -	CONTRACT NO. 72349				
FED. ROAD DIST. NO. ILLINOIS FED. AID PROJECT										