
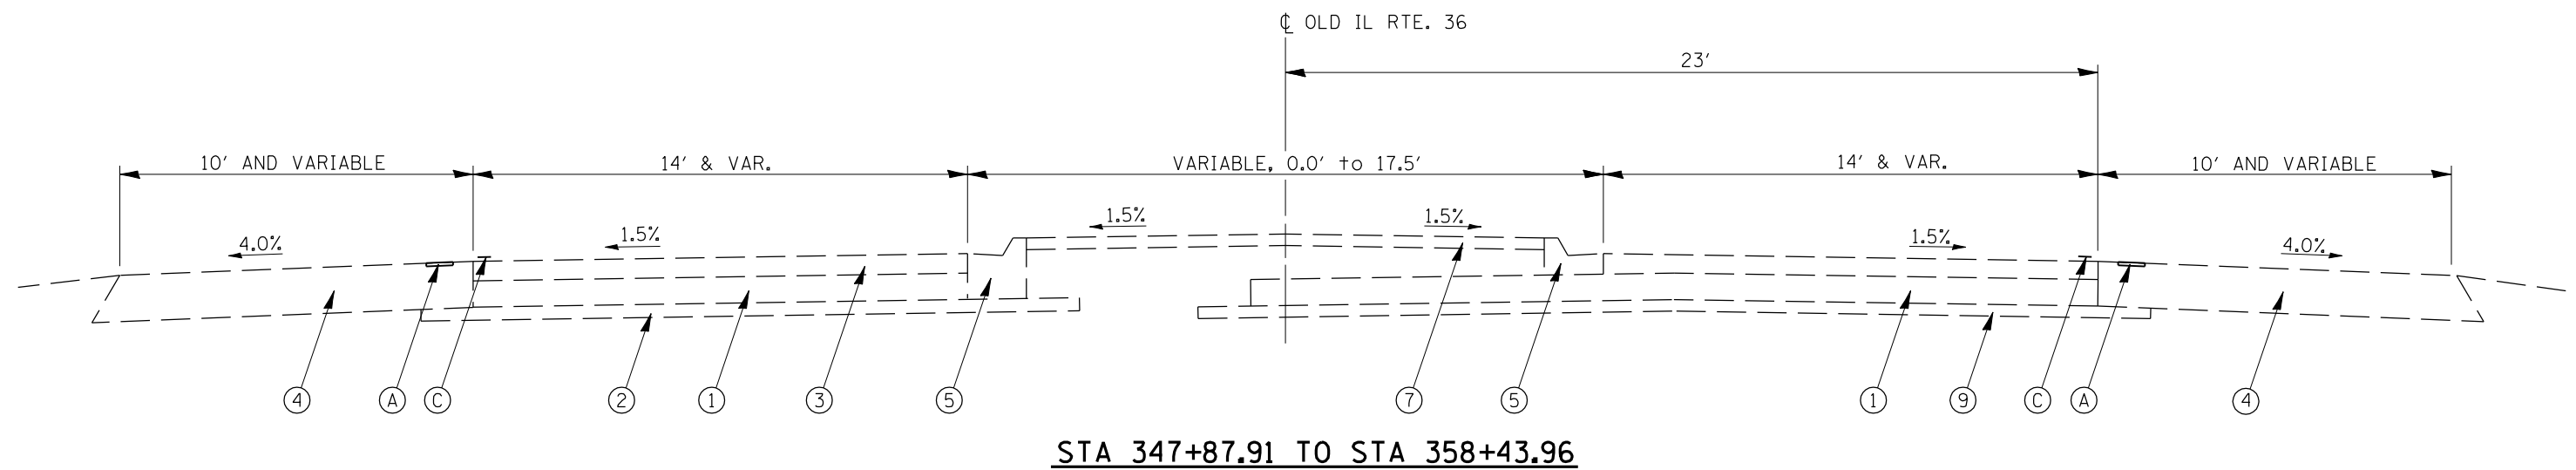


**LEGEND**

- ① EXISTING PCC PAVEMENT, 9"
- ② EXISTING GRANULAR MATERIAL SUB-BASE, 4"
- ③ EXISTING BIT. CONC. BINDER & SURFACE COURSES
- ④ EXISTING BITUMINOUS CONCRETE SHOULDERS, 13 1/2"
- ⑤ EXISTING CONCRETE CURB & GUTTER, TYPE M-6.12
- ⑥ EXISTING CONCRETE TYPE B V-GUTTER (STD. 1914 T)
- ⑦ EXISTING CONCRETE MEDIAN SURFACE, 4"
- ⑧ EXISTING COMBINATION CURB & GUTTER
  
- Ⓐ PROPOSED RUMBLE STRIP
- Ⓑ PROPOSED HOT-MIX ASPHALT SHOULDER, 8"
- Ⓒ PROPOSED PAINT PAVEMENT MARKING-LINE, 5"
- Ⓓ PROPOSED CONCRETE V-GUTTER REMOVAL
- Ⓔ PROPOSED COMBINATION CURB & GUTTER REMOVAL

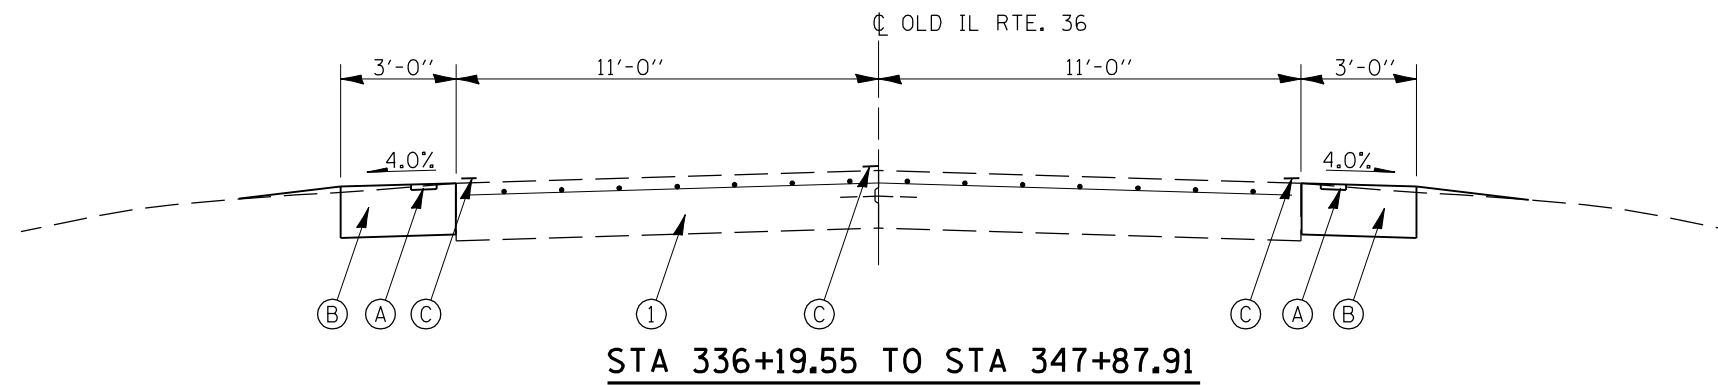

FILE NAME = c:\projects\d610607\shittyp.dgn	USER NAME = laughtinr1	DESIGNED - RTS	REVISED -
		DRAWN - RTS	REVISED -
		CHECKED -	REVISED -
		DATE - NOV 20, 2007	REVISED -

**STATE OF ILLINOIS  
DEPARTMENT OF TRANSPORTATION**

<b>TYPICAL CROSS SECTIONS</b>		
SCALE: NONE	SHEET NO. 2 OF 2 SHEETS	STA. 334+36.50 TO STA. 358+43.96

\* - D-6 RUMBLE STRIPS 2008-01

FAS RTE.	SECTION	COUNTY	TOTAL SHEETS	SHEET NO.
1613	*	SANGAMON	20	5
OLD IL RTE. 36		CONTRACT NO. 72B29		
FED. ROAD DIST. NO.		ILLINOIS FED. AID PROJECT		