
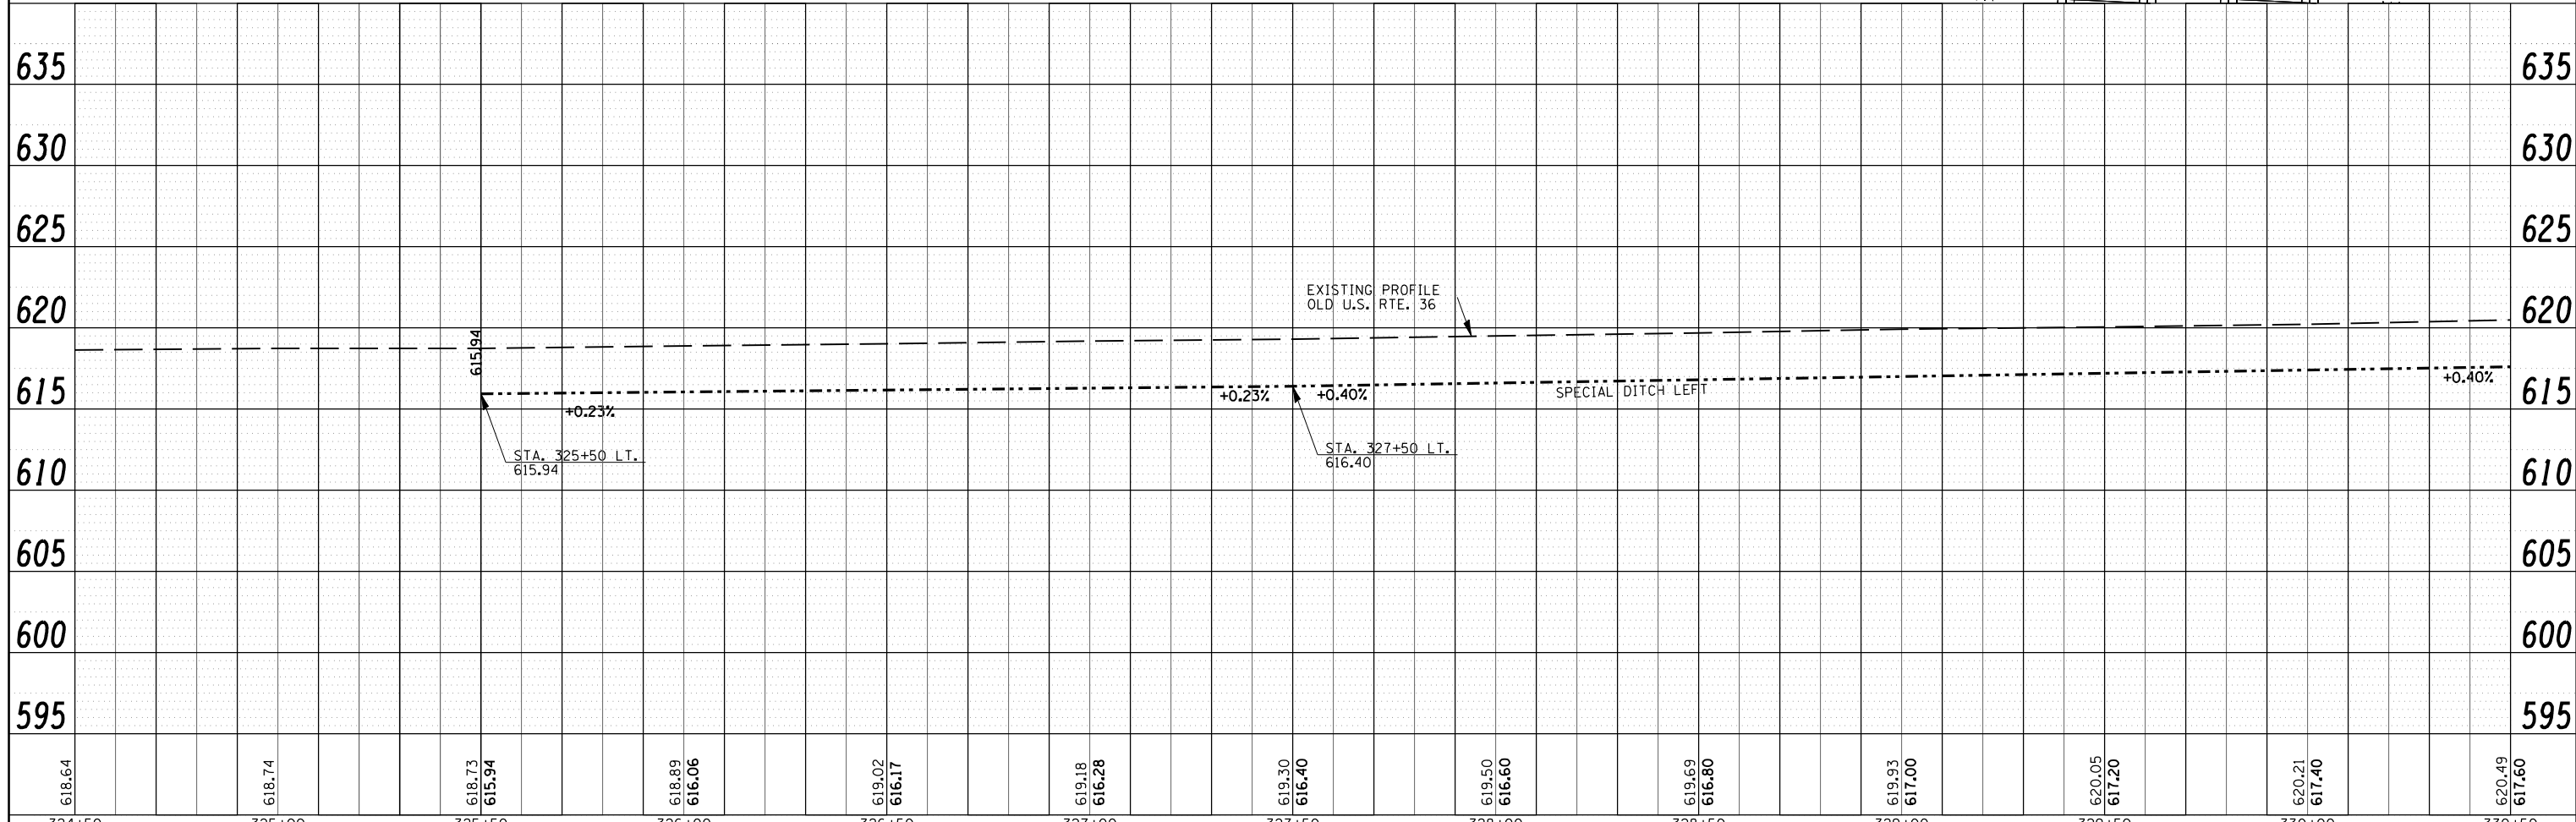


PLAN	SURVEYED	BY	DATE
	PLOTTED		
	CHECKED		
	AT		
	FILE NAME		
NOTE BOOK NO.			

PROFILE	SURVEYED	BY	DATE
	PLOTTED		
	CHECKED		
	AT		
	FILE NAME		
NOTE BOOK NO.			

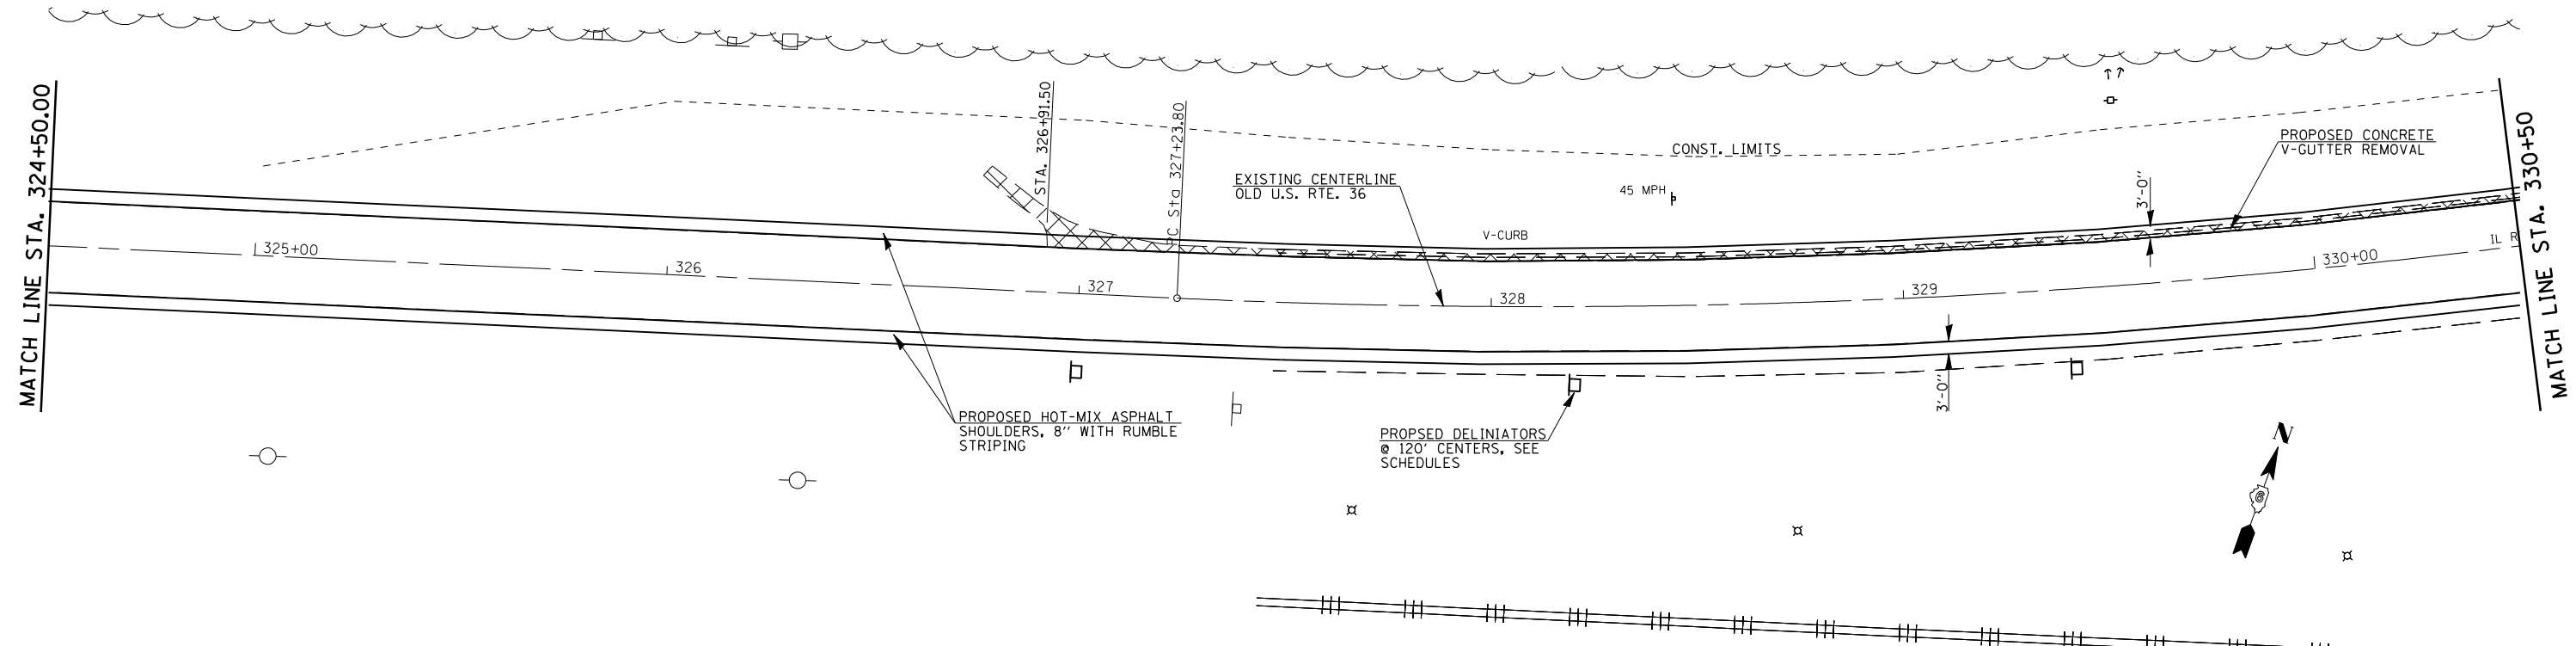

FILE NAME =	USER NAME = laughlinr1	DESIGNED - RTS	REVISED -	STATE OF ILLINOIS DEPARTMENT OF TRANSPORTATION	PLAN LAYOUT SHEET NO. 5		F.A.S. RTE. 1613	SECTION *	COUNTY SANGAMON	TOTAL SHEETS 20	SHEET NO. 12	
ct:\projects\610607\shp&pl154.dgn		DRAWN - RTS	REVISED -		SCALE: 1" = 20'	SHEET NO. 5 OF 7 SHEETS	STA. 324+50 TO STA. 330+50	* - D-6 RUMBLE STRIPS 2008-01		CONTRACT NO. 72B29		
		CHECKED -	REVISED -		FED. ROAD DIST. NO. ILLINOIS FED. AID PROJECT							
		DATE - 12/18/07	REVISED -									